



SECTION A-A

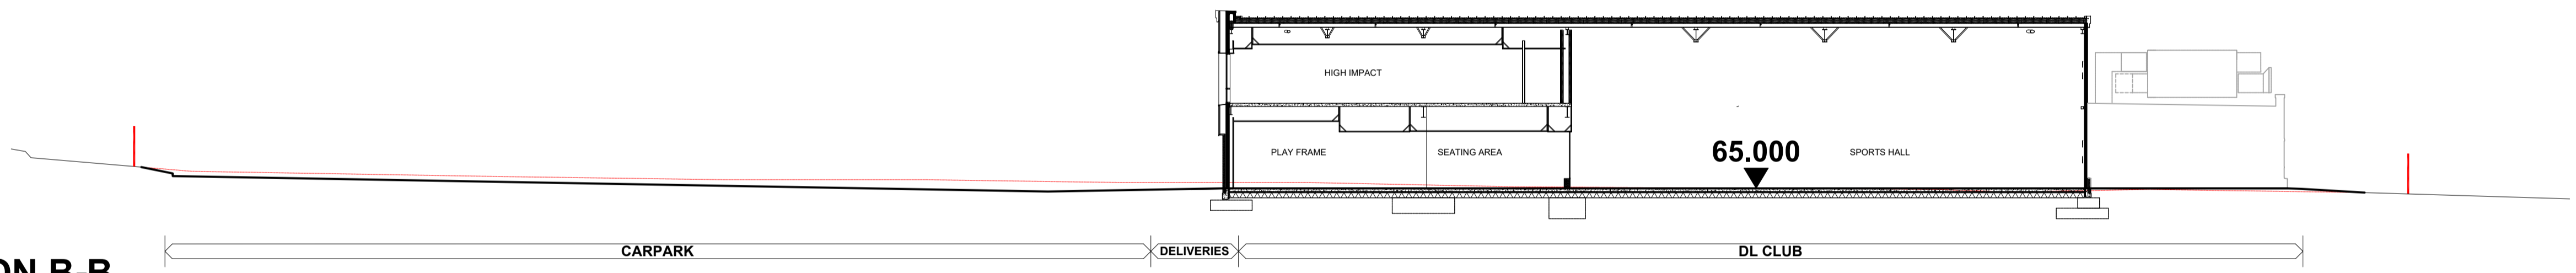

SECTION B-B

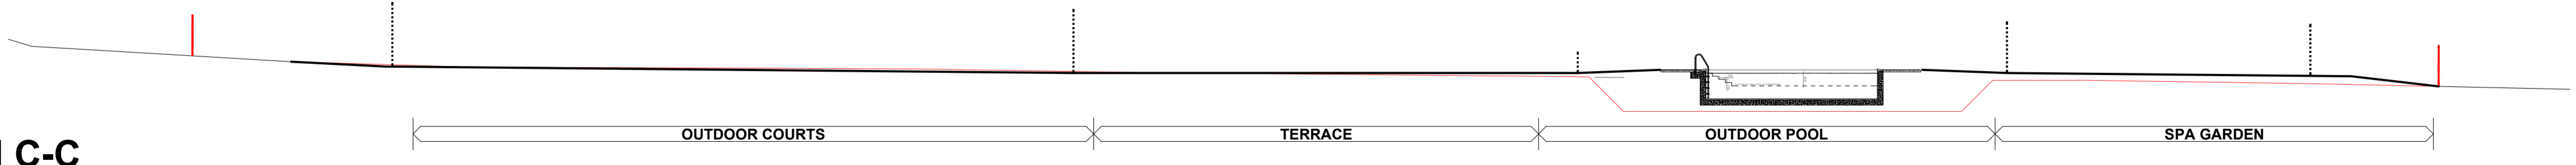

SECTION C-C

ISSUE: * BY: AJ CHECKED: CM DATE: 07/06/2019
 Planning Issue

PLANNING

PLAT DATE:



CLIENT:

CATALYST BICESTER

PROJECT:

PROPOSED SITE SECTIONS

DRAWING: DATE: JUN 2019
 DRAWN BY: AJ SCALE: 1:200 @ A1

Hadfield Cawkwell Davidson