




ELEVATION A - NORTH WEST “FRONT” ELEVATION

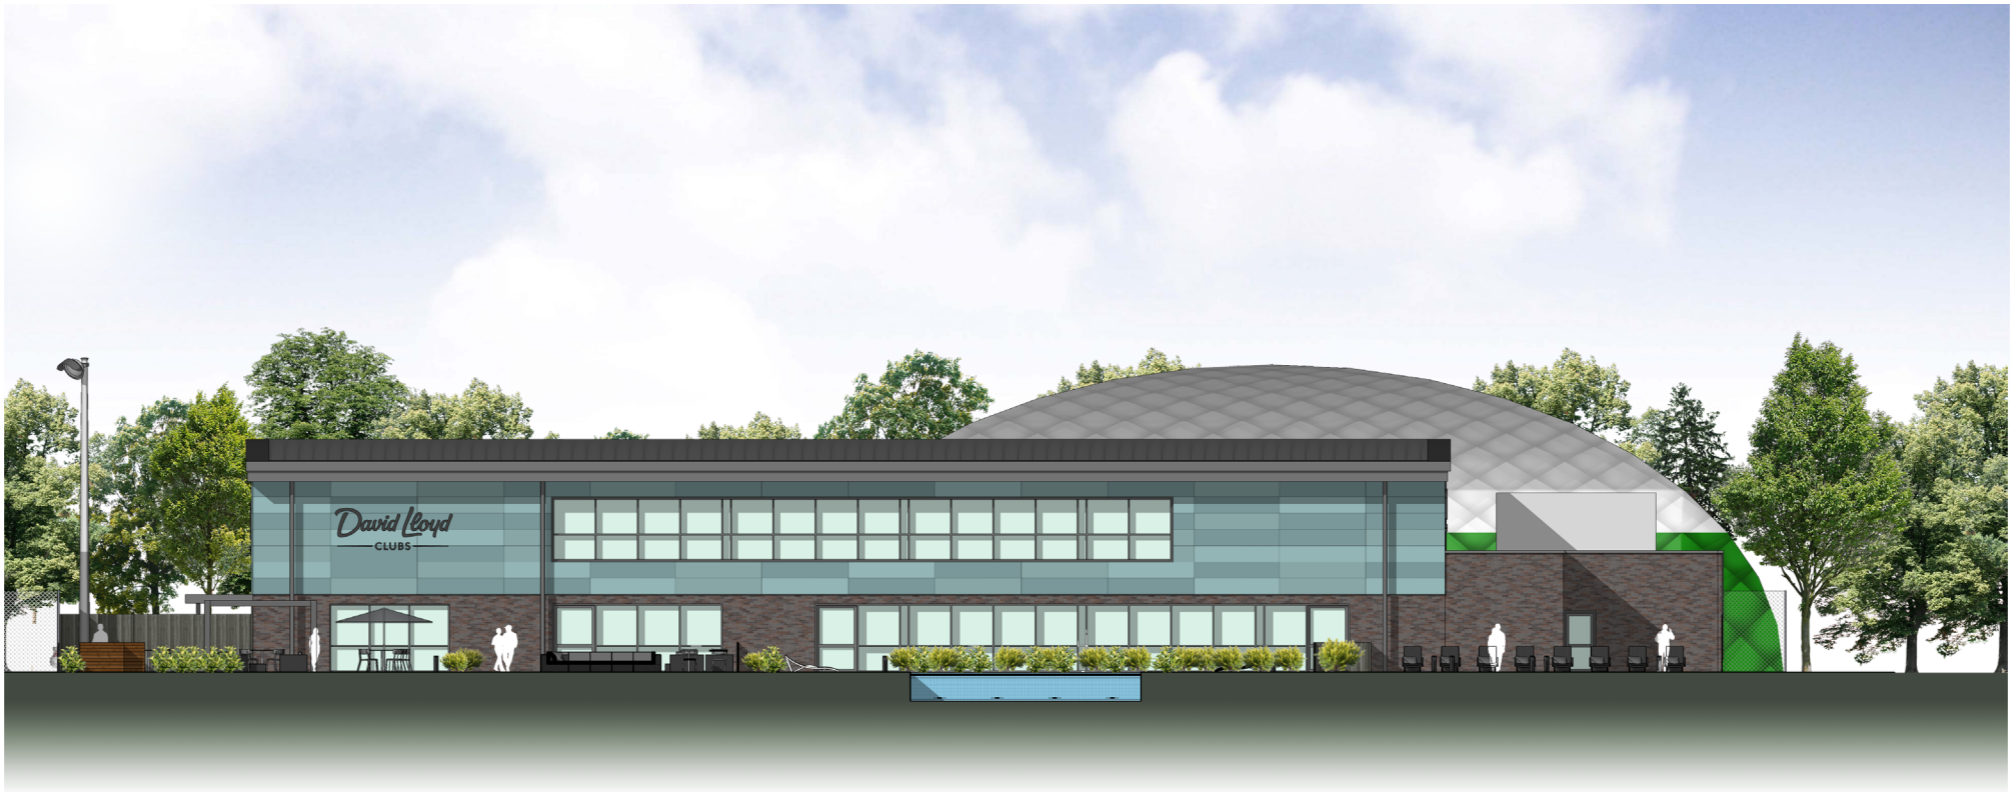

ELEVATION B - SOUTH WEST “POOL SIDE” ELEVATION