



ELEVATION 1 - ENTRANCE DOORS, GD02
Scale 1:20@A3

Crittal double doors to centre with fixed glazed side panels. 'Slimlite' double glazed. Existing door and window removed, doors to suit existing opening. Confirm final sizes on site.

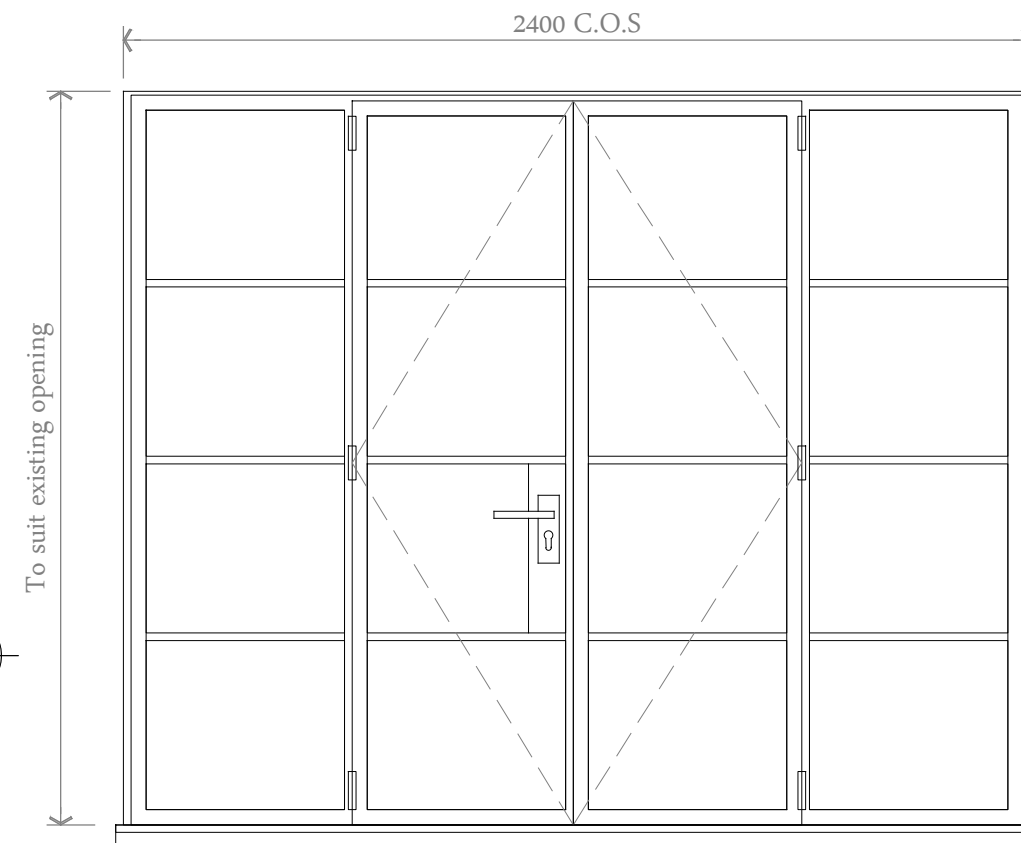

ELEVATION 2 - DINING ROOM DOORS, GD10
Scale 1:20@A3

Crittal double doors to centre with fixed glazed side panels. 'Slimlite' double glazed. Doors to suit existing opening. Confirm final sizes on site.

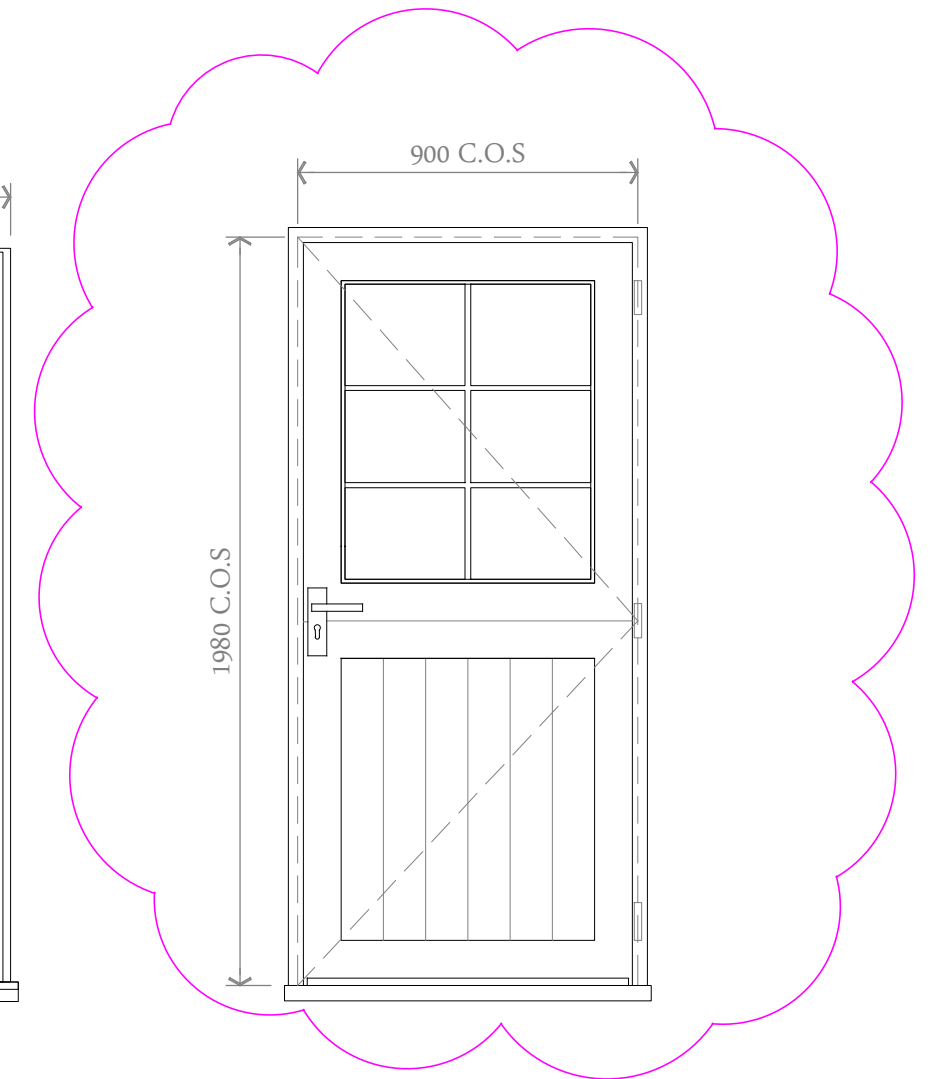

ELEVATION 3 - KITCHEN & BOOT ROOM DOORS, GD08 & GD09
Scale 1:20@A3

Painted timber barn style door, 'Slimlite' double glazed window. Size approximately 900mm wide x 1980mm high. Confirm final sizes on site.

NB: These drawings are to show design intent only. Final design and detail subject to site survey and advice from specialist contractor.



OSBORN INTERIORS

Revision	Date
A For Planning	31/07/19
B Further to Planning Meeting	15/10/19
C Notes on glazing added	14/11/19

DISCLAIMER:
No dimensions to be scaled from this drawing. All dimensions to be verified on site prior to commencement of work & all discrepancies notified. All dimensions are in millimetres, unless noted otherwise. All drawings are copyright Osborn Interiors and may not be copied, altered or reproduced without written consent.

Project: The Old Post Office, Sibford Ferris, Oxfordshire, OX15	Scale: 1:20 and 1:10 @ A3
Drawing Title: Proposed Crittal Doors/Windows and Timber Barn Door	Number: 400_Rev.C