




1 Typical Door Elevation – XD1-4
Scale: 1:20

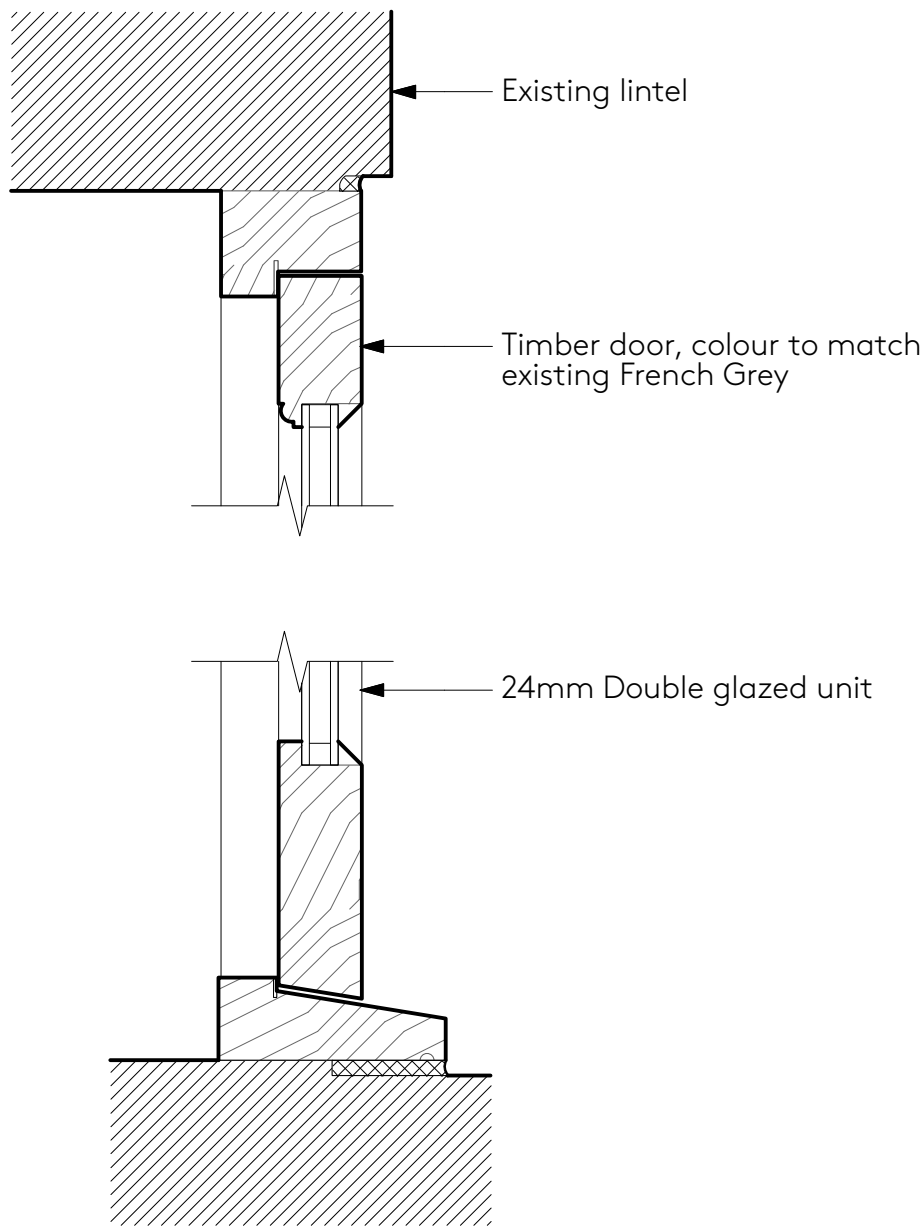


2 Typical Door Head & Threshold Detail – XD1-4
Scale: 1:5

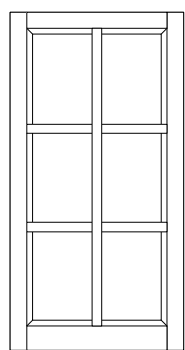

3 Elevation of Window W1
Scale: 1:20

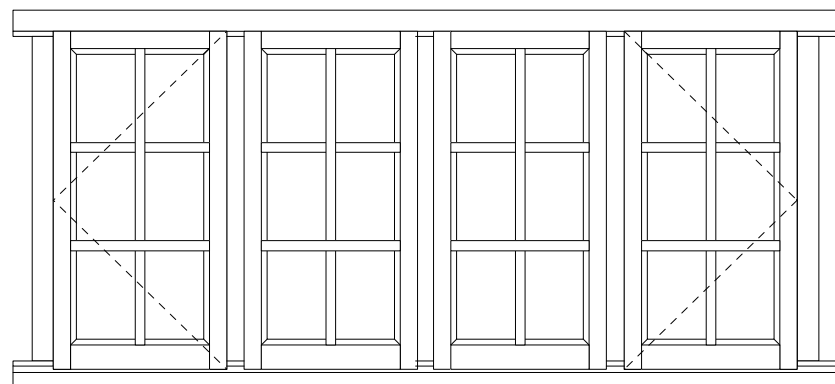

4 Elevation of Window W2
Scale: 1:20

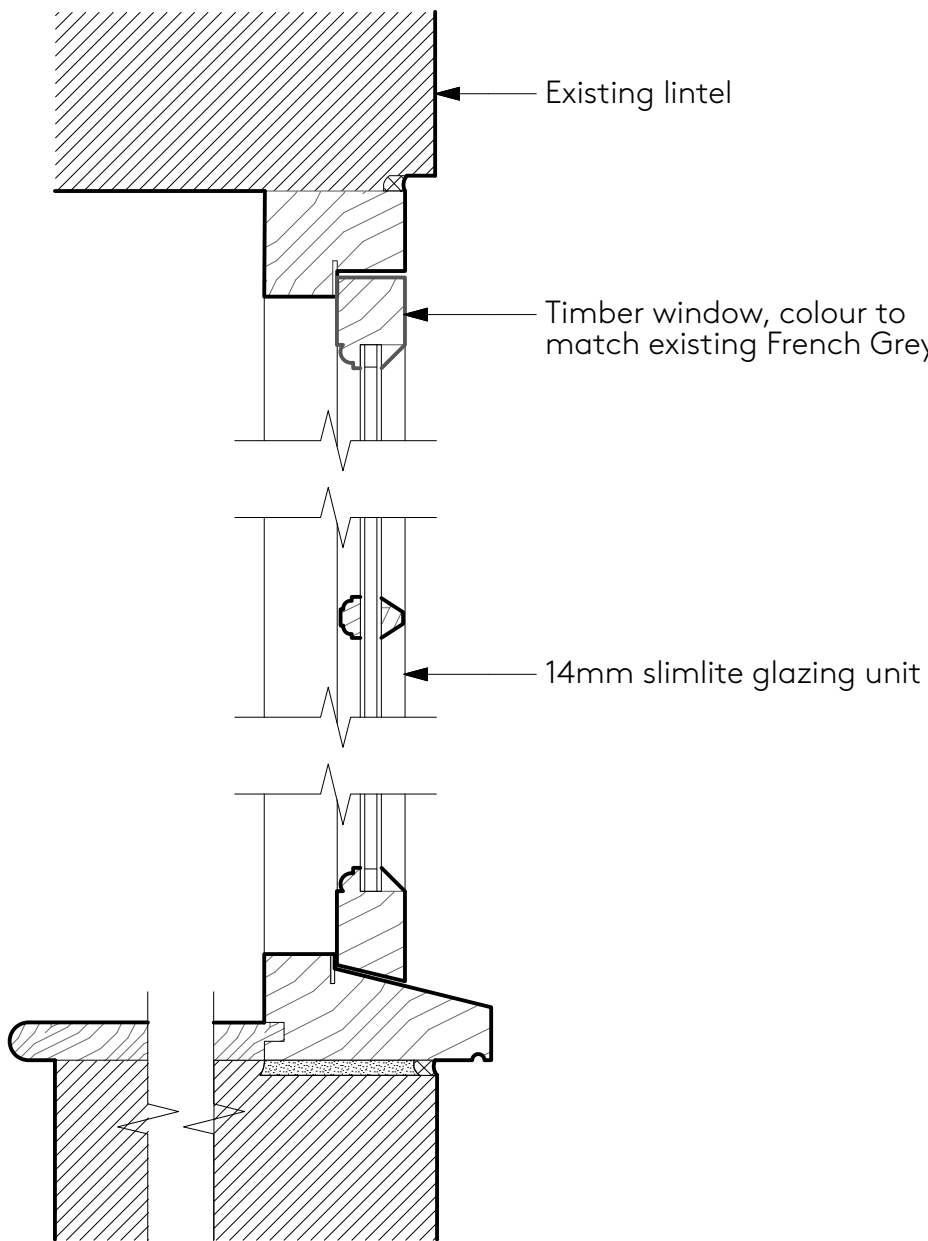

5 Typical Window Head, Cill & Glazing Bar Detail
Scale: 1:5

REVISIONS		
A	26AUG19	Issued for discharge of planning condition.

NICHOLS | BROWN | WEBBER LLP
ARCHITECTS AND LANDSCAPE PLANNERS

POND HOUSE, NORTHEND, HENLEY-ON-THAMES, OXON RG9 6LG
TEL: 01491 818 492 EMAIL: mark@nbwarchitects.co.uk

PROJECT
Elm Tree House Phase 2

DRAWING TITLE
Window & External Door Assembly Details

PLOT DATE		CHECKED
26 Aug 2019		
SCALE	STATUS	
1/20 @ A1 1/40 @ A3	P	
PROJECT NO	DRAWING NO	REVISION
665/3	P11	A