




1 Typical Door Elevation – XD1-4
 Scale: 1:20

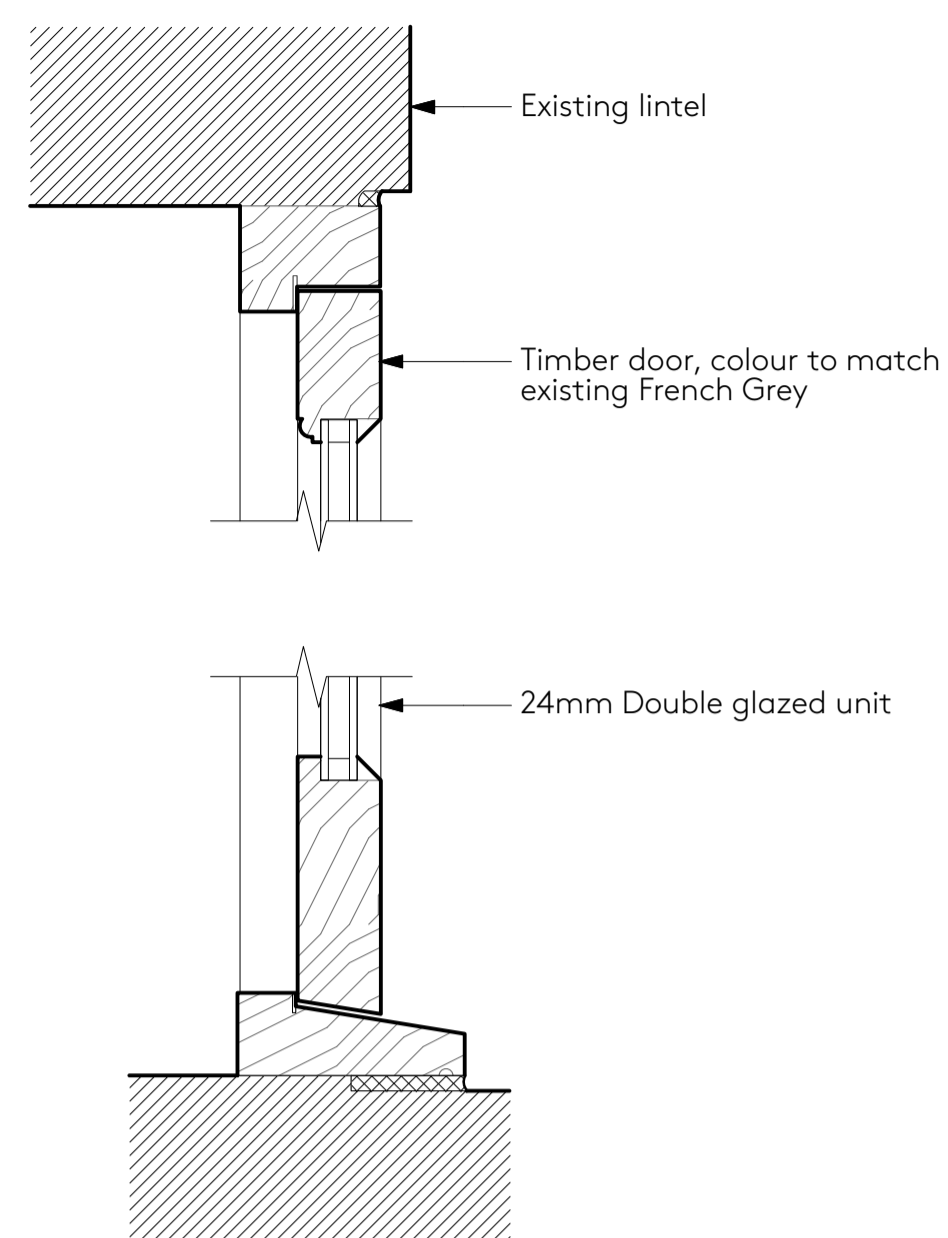


2 Typical Door Head & Threshold Detail – XD1-4
 Scale: 1:5

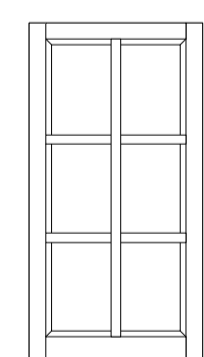

3 Elevation of Window W1
 Scale: 1:20

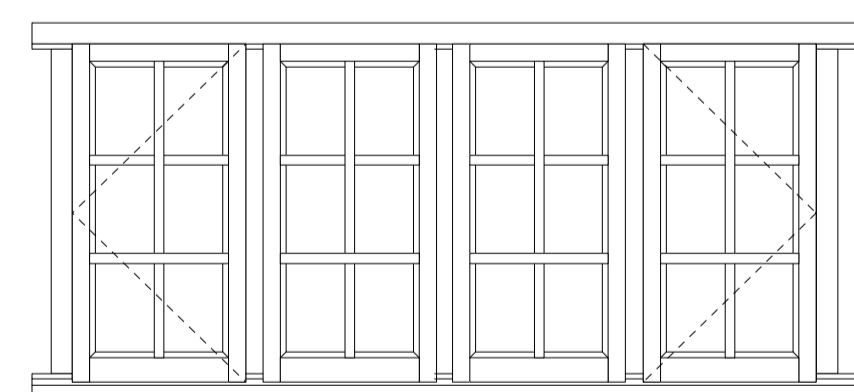

4 Elevation of Window W2
 Scale: 1:20

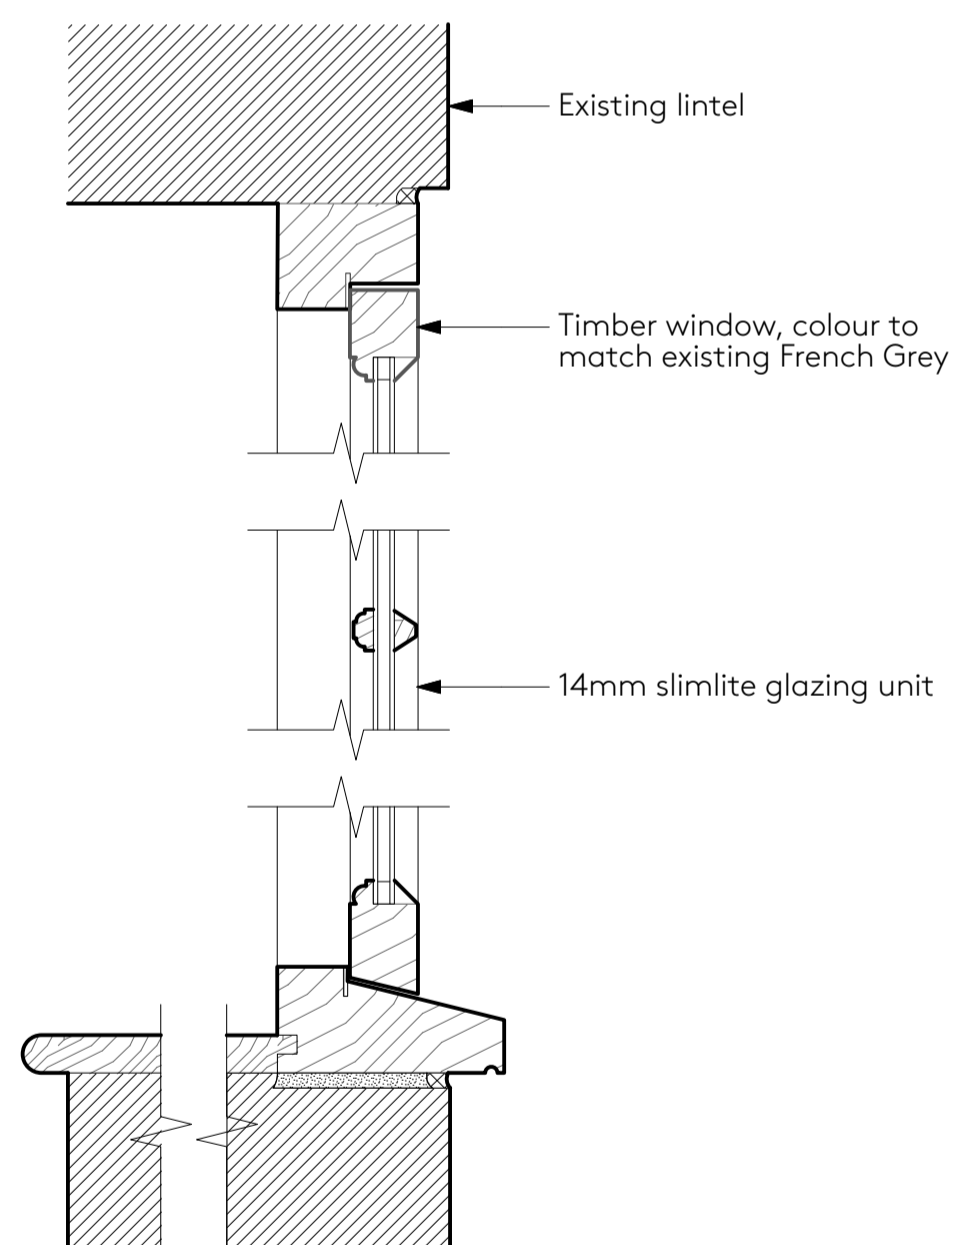

5 Typical Window Head, Cill & Glazing Bar Detail
 Scale: 1:5

REVISIONS	
A	26AUG19 Issued for discharge of planning condition.

NICHOLS | BROWN | WEBBER LLP
 ARCHITECTS AND LANDSCAPE PLANNERS
 POND HOUSE, NORTHEND, HENLEY-ON-THAMES, OXON RG9 6LG
 TEL: 01491 818 492 EMAIL: mark@nbwarchitects.co.uk

PROJECT
Elm Tree House Phase 2

DRAWING TITLE
Window & External Door Assembly Details

PLOT DATE	26 Aug 2019	CHECKED
SCALE	1/20 @ A1 1/40 @ A3	STATUS
PROJECT NO.	665/3	REVISION
DRAWING NO.	P11	A