


SOUTH ELEVATION 1:50

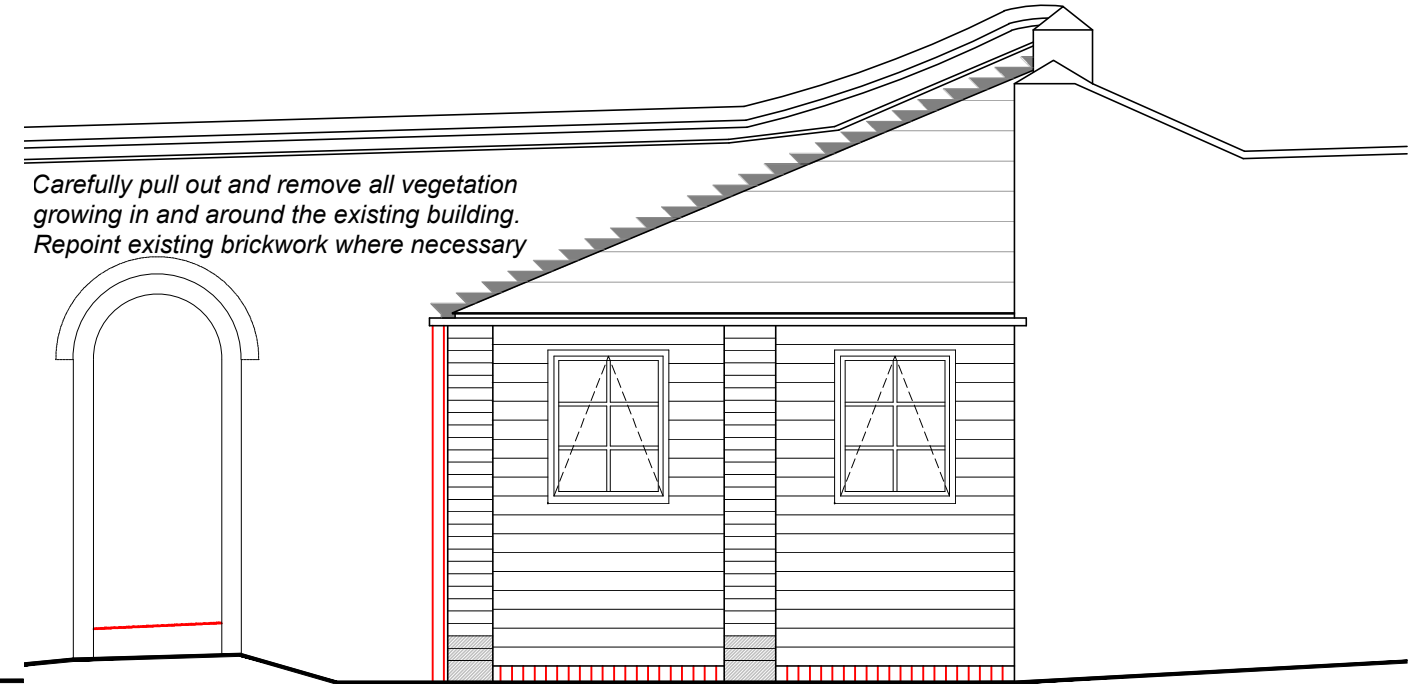

EAST ELEVATION 1:50



W2
870(h) x 915 clear opening
YARD ELEVATION 1:50

B BReg Issue 03/09 tw
A Tender Issue 27/06 tw

David J Stewart Associates
Chartered Architects
Architects • Interior Design • Town Planning • Project Management
Stable Barn
Acacia Cottage
South Side
Steeple Aston
Oxfordshire
OX25 4RT
T: 01295 267565
E: djs@djsa.co.uk



rev.	description	date	dm	ckd
	project			
	Cedar Lodge, North Side			
	Steeple Aston OX25 3SE			
	site			
	Works to Potting Shed to form home office			
	first issue	06.06.2019	checked	djs
	scale	1:50@ A3	drawn	TW
	dep. no.			
	2018-1014-GA11			
				B