



Section A-A

Level Datum 110.00m

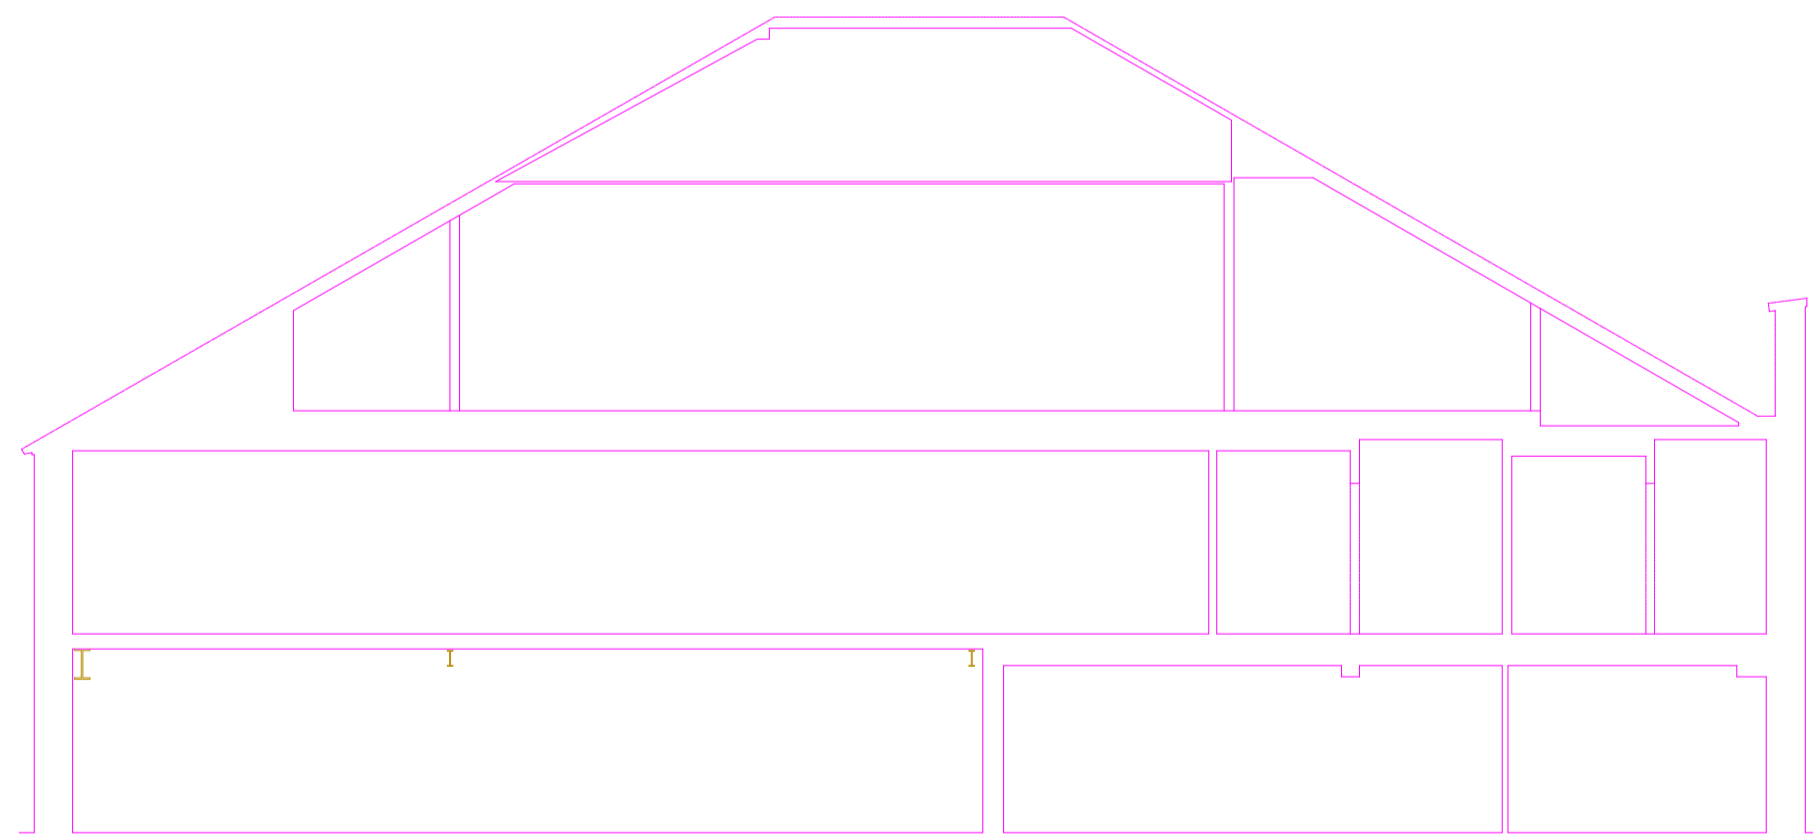

Section B-B

Level Datum 110.00m

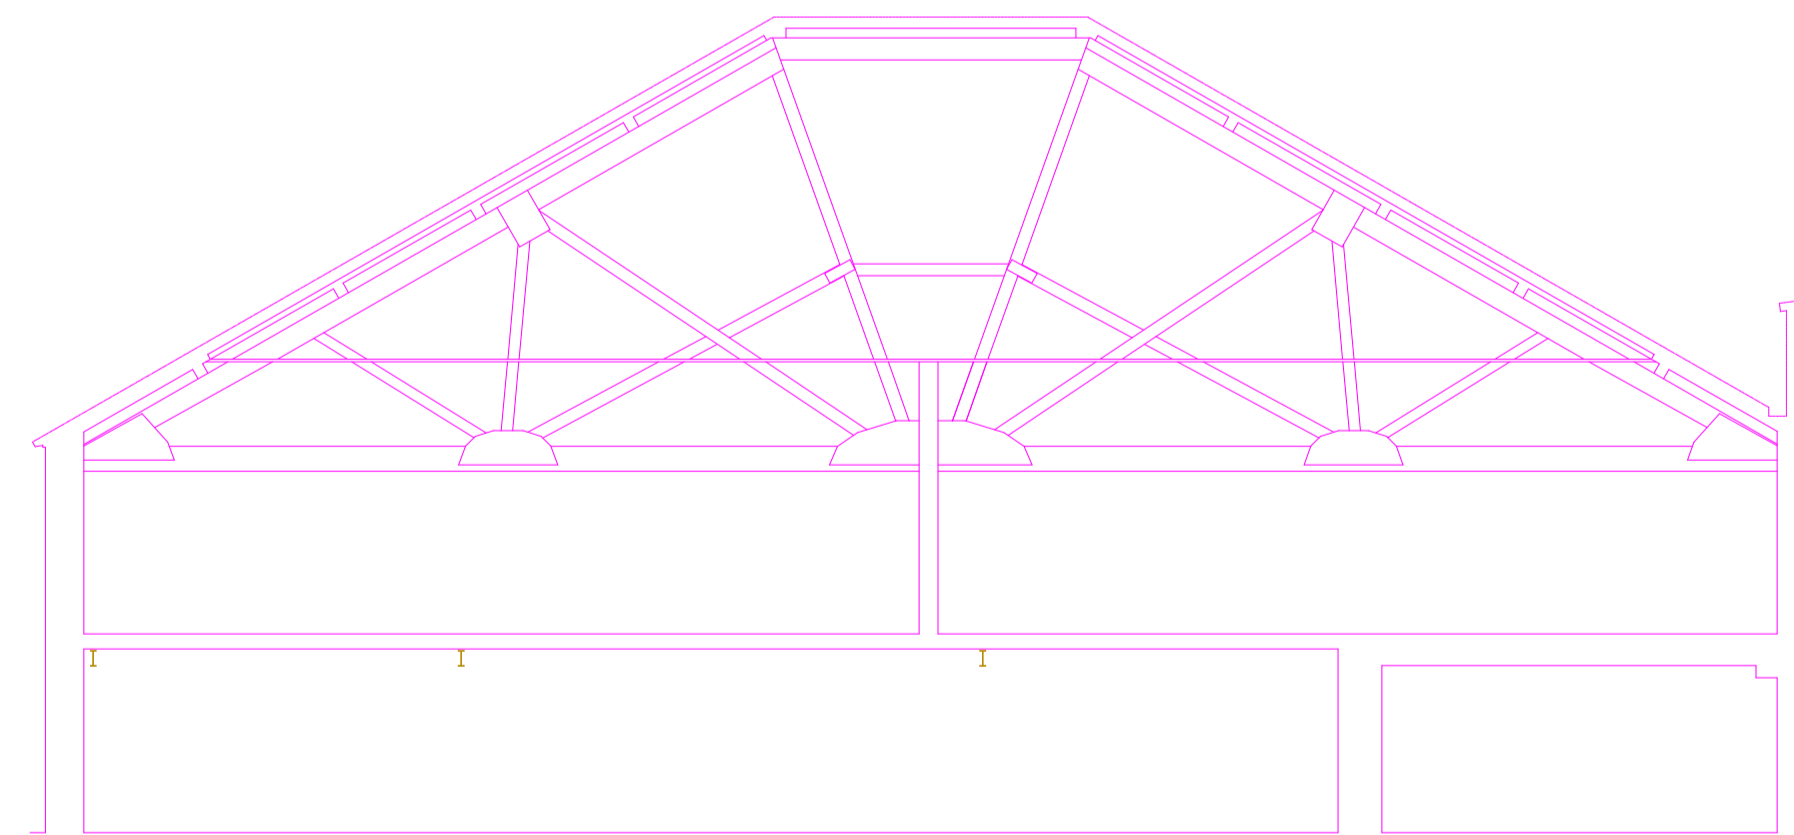

Section C-C

Notes.

Levels related to topographical survey 170456.

Rev	Details of Revision	Drawn	Date

Surveyed	Drawn	Date	Checked	Date	Approved	Date
RD	RW	23/06/17	APK	26/06/17	APK	26/06/17



Interlocks Surveys Limited
 St. Andrews House
 Radford Semele
 Leamington Spa
 Warwickshire
 CV31 1TF

T: 01926 330123
 F: 01926 330120
 E: info@interlocksurveys.co.uk

Client.

MORRISONS DEVELOPMENTS
 THE WING
 LITTLE TINGEWICK
 BUCKINGHAM
 MK18 4AG

Title.

ELEVATIONS
 OLD MALHOUSE
 ST JOHN'S ROAD
 BANBURY
 OX16 5ES

Dwg No. **170456 SEC** Sheet. **1 of 1**

Scale. 1:100 A1 Sheet Rev. -