




South Elevation

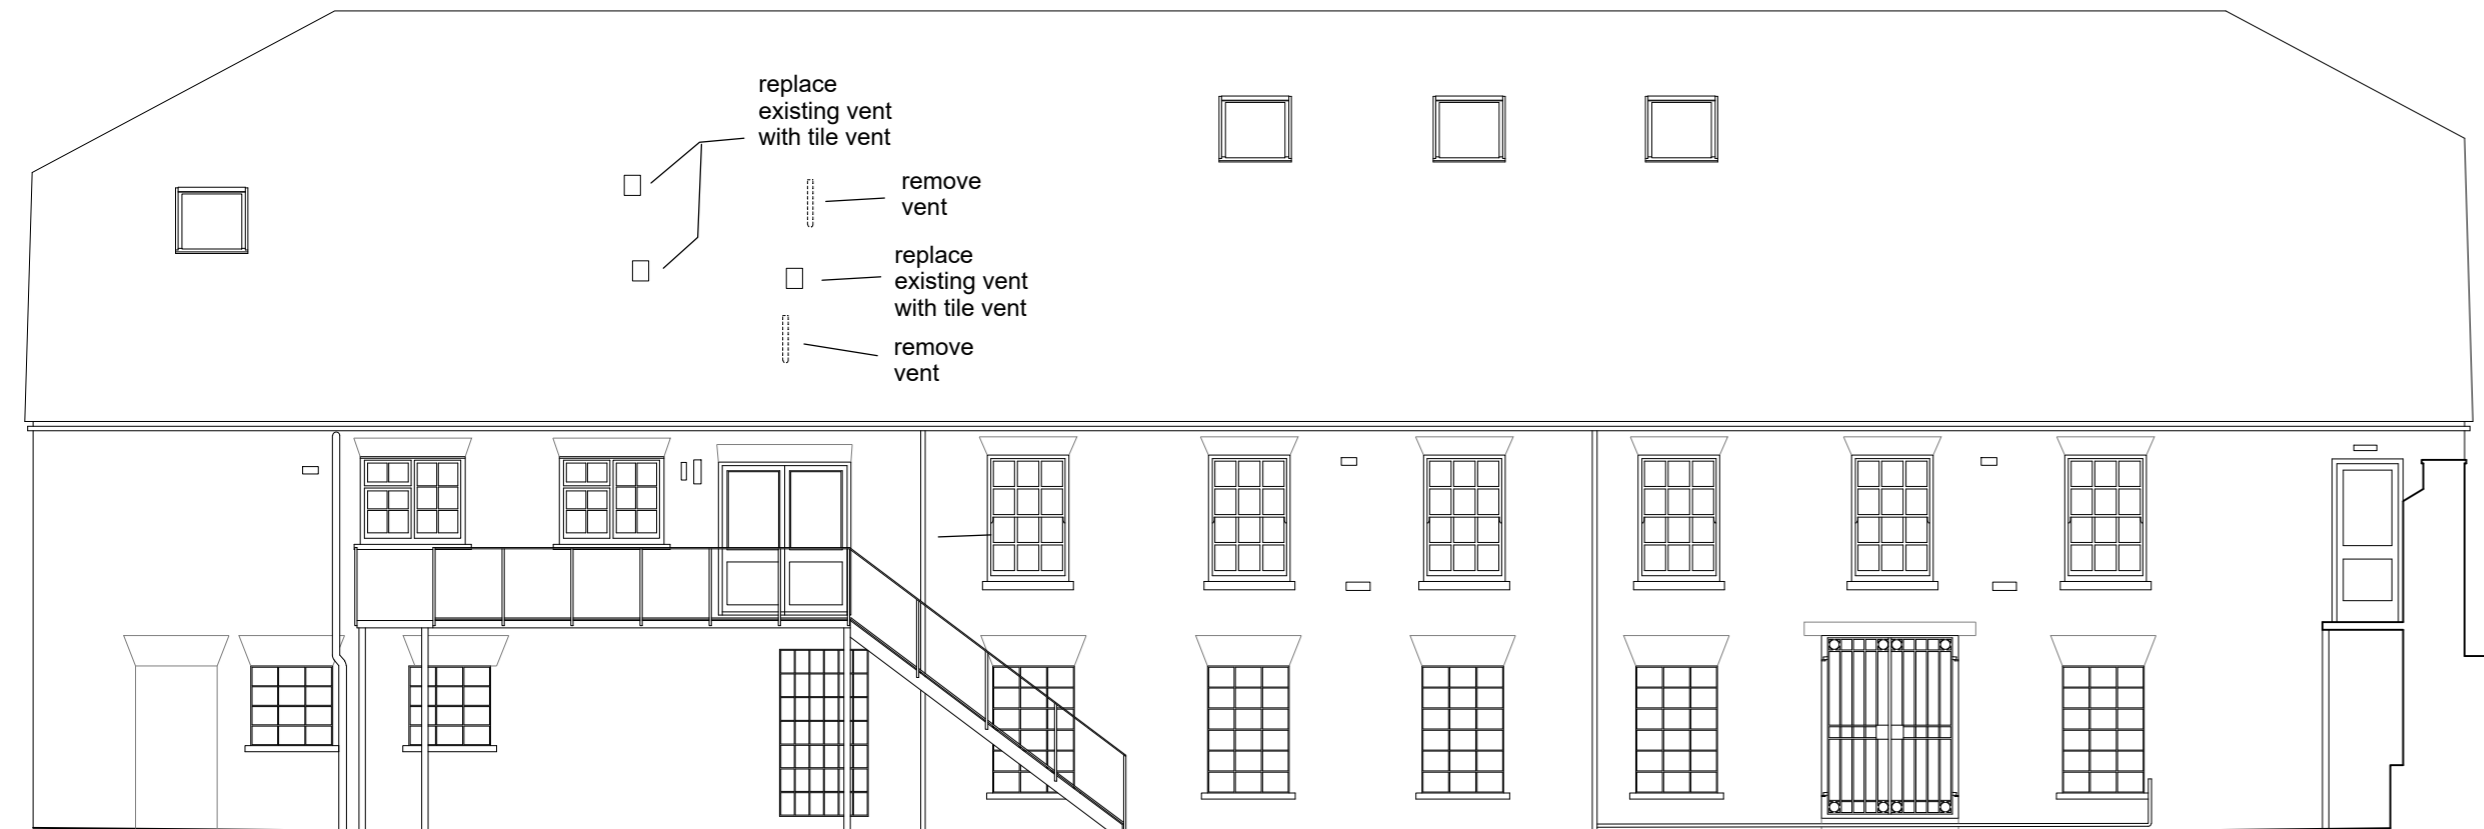

North Elevation

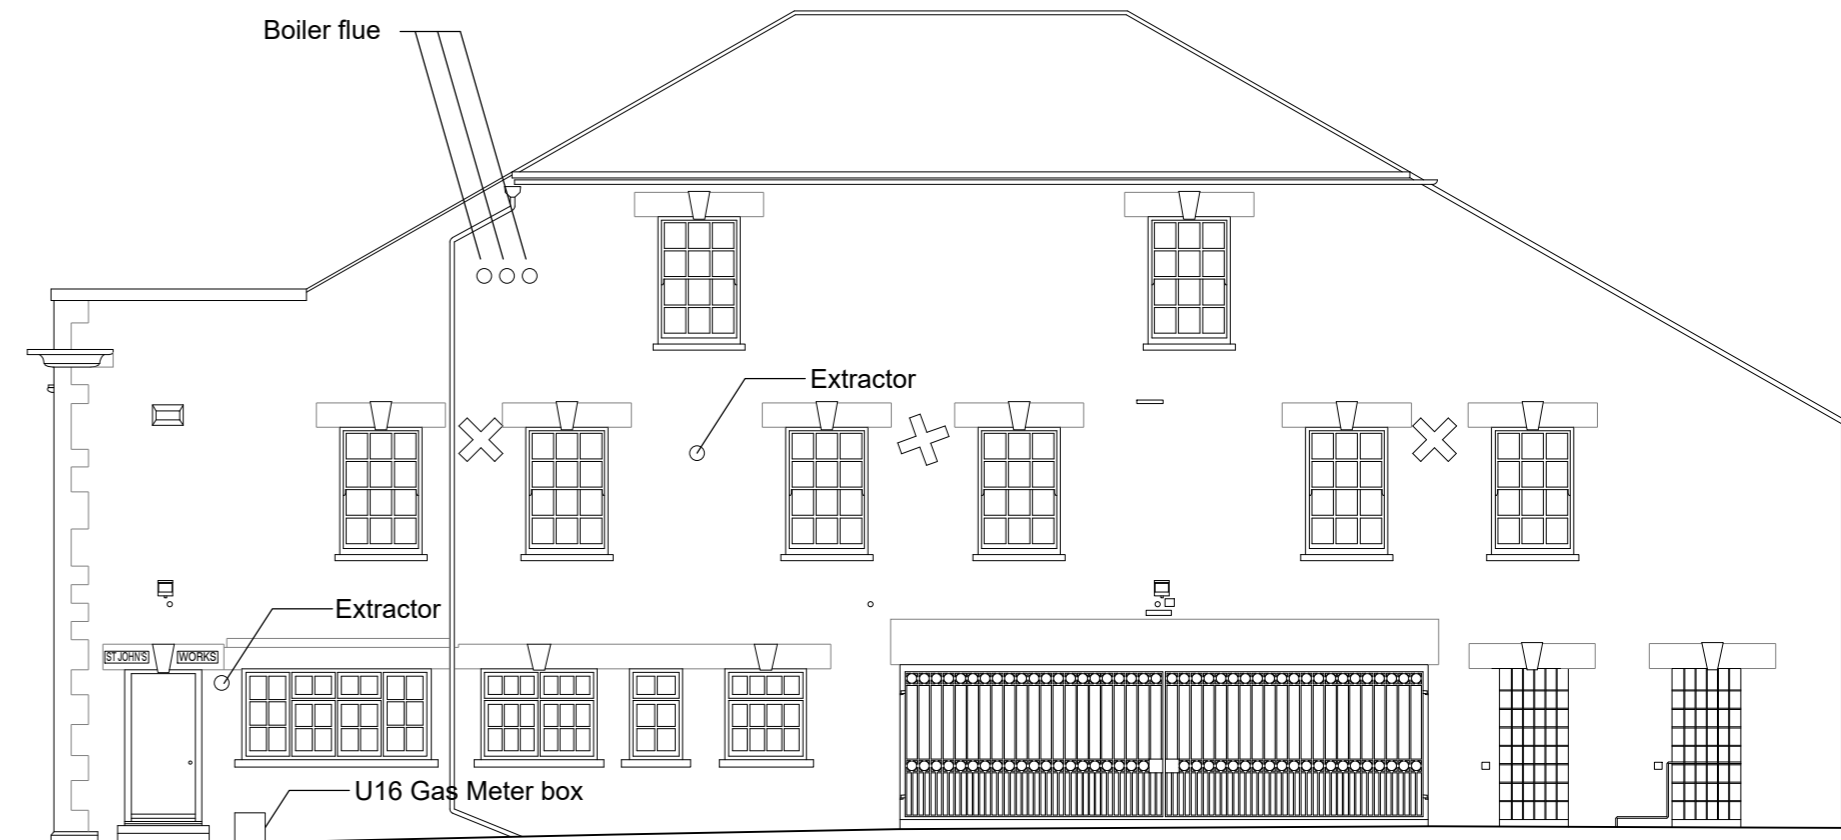

East Elevation

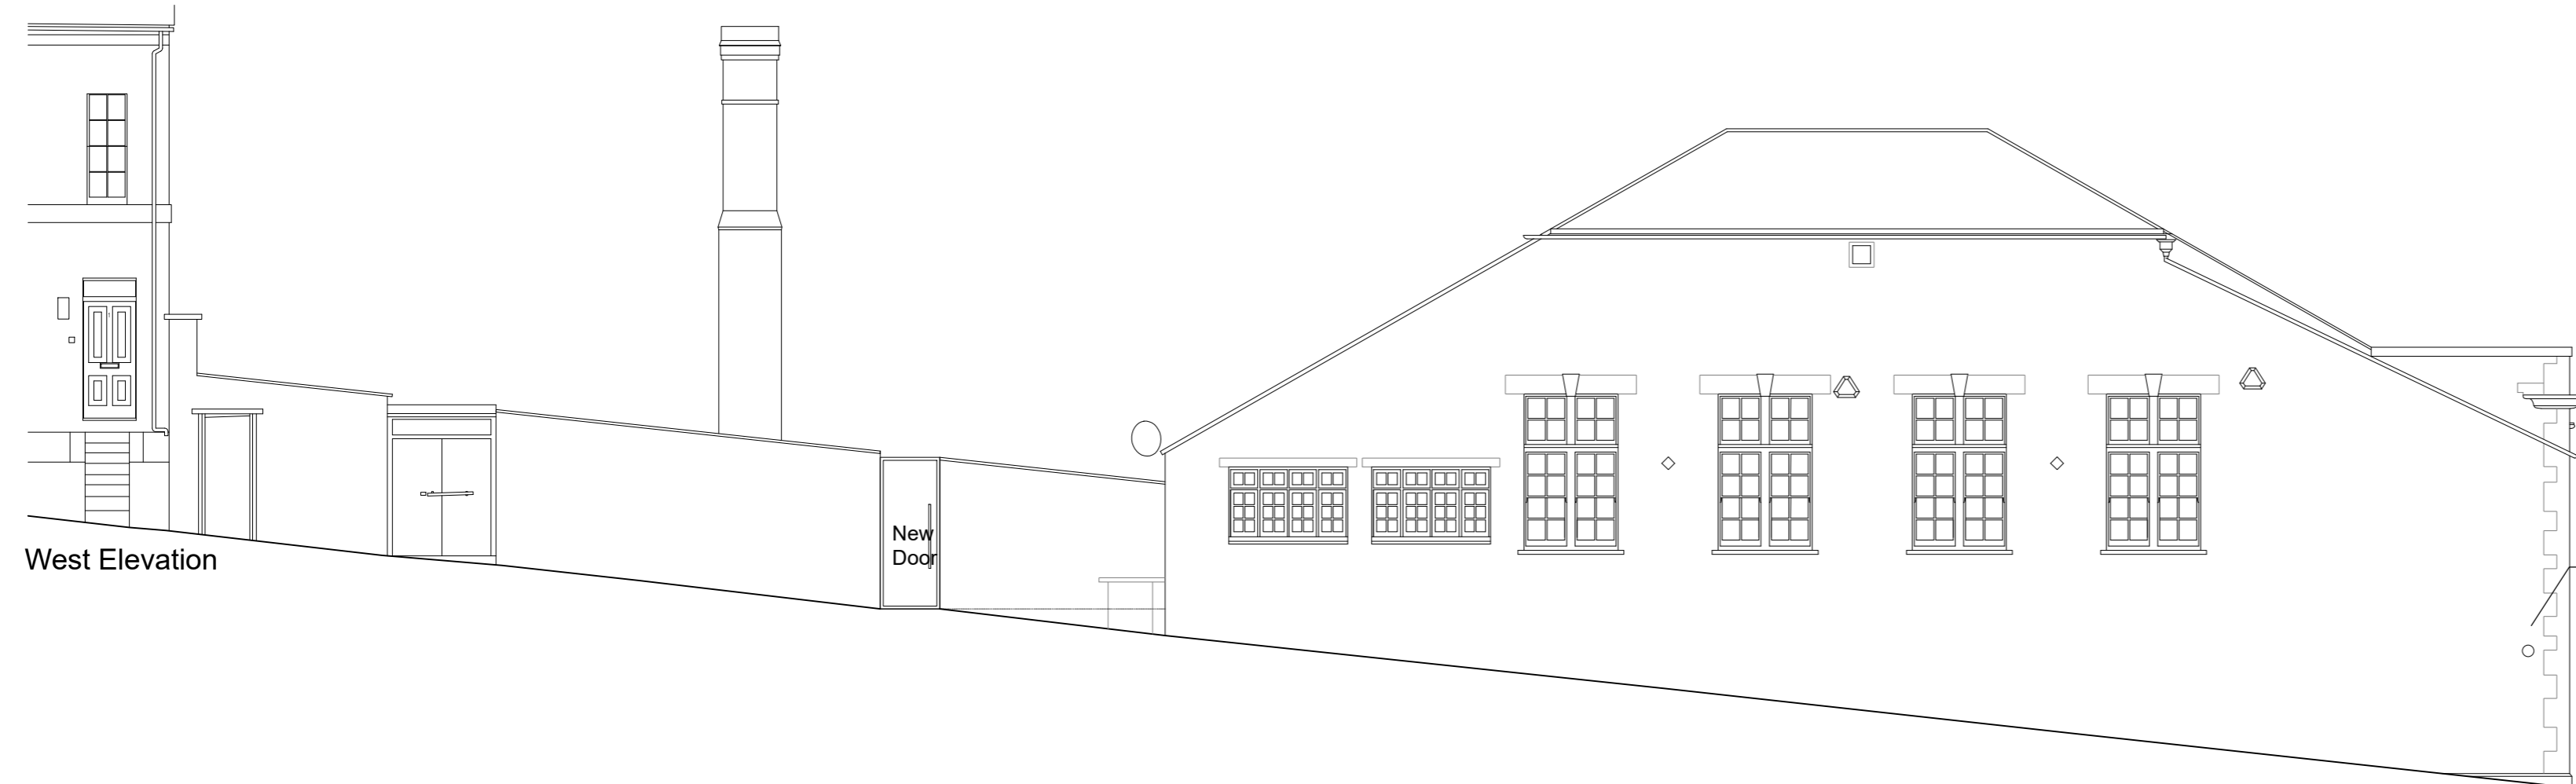

West Elevation

Rev	Description	Date	By	Chk
A	Revised where clouded	DD.MM.YY	XXX	XXX
B	Ventilation and flues added	04.10.19	KM	DG

- 1 Use figured dimensions only
- 2 Do not scale from this drawing
- 3 All dimensions to be checked on site and the Architect to be informed of any discrepancies before construction commences
- 4 All references to drawings refer to current revision of that drawing
- 5 Structural and services information shown is indicative only. Refer to consultants' drawings for details and setting out
- 6 All work and materials to be in accordance with current applicable statutory legislation and to comply with all relevant codes of practice and British and European standards

<b>Project:</b>	1908omh The Old Malt House, Banbury
<b>Subject:</b>	Proposed Elevations
<b>Scale:</b>	1:100 @ A2
<b>Date:</b>	25.09.19
Project	Drawing