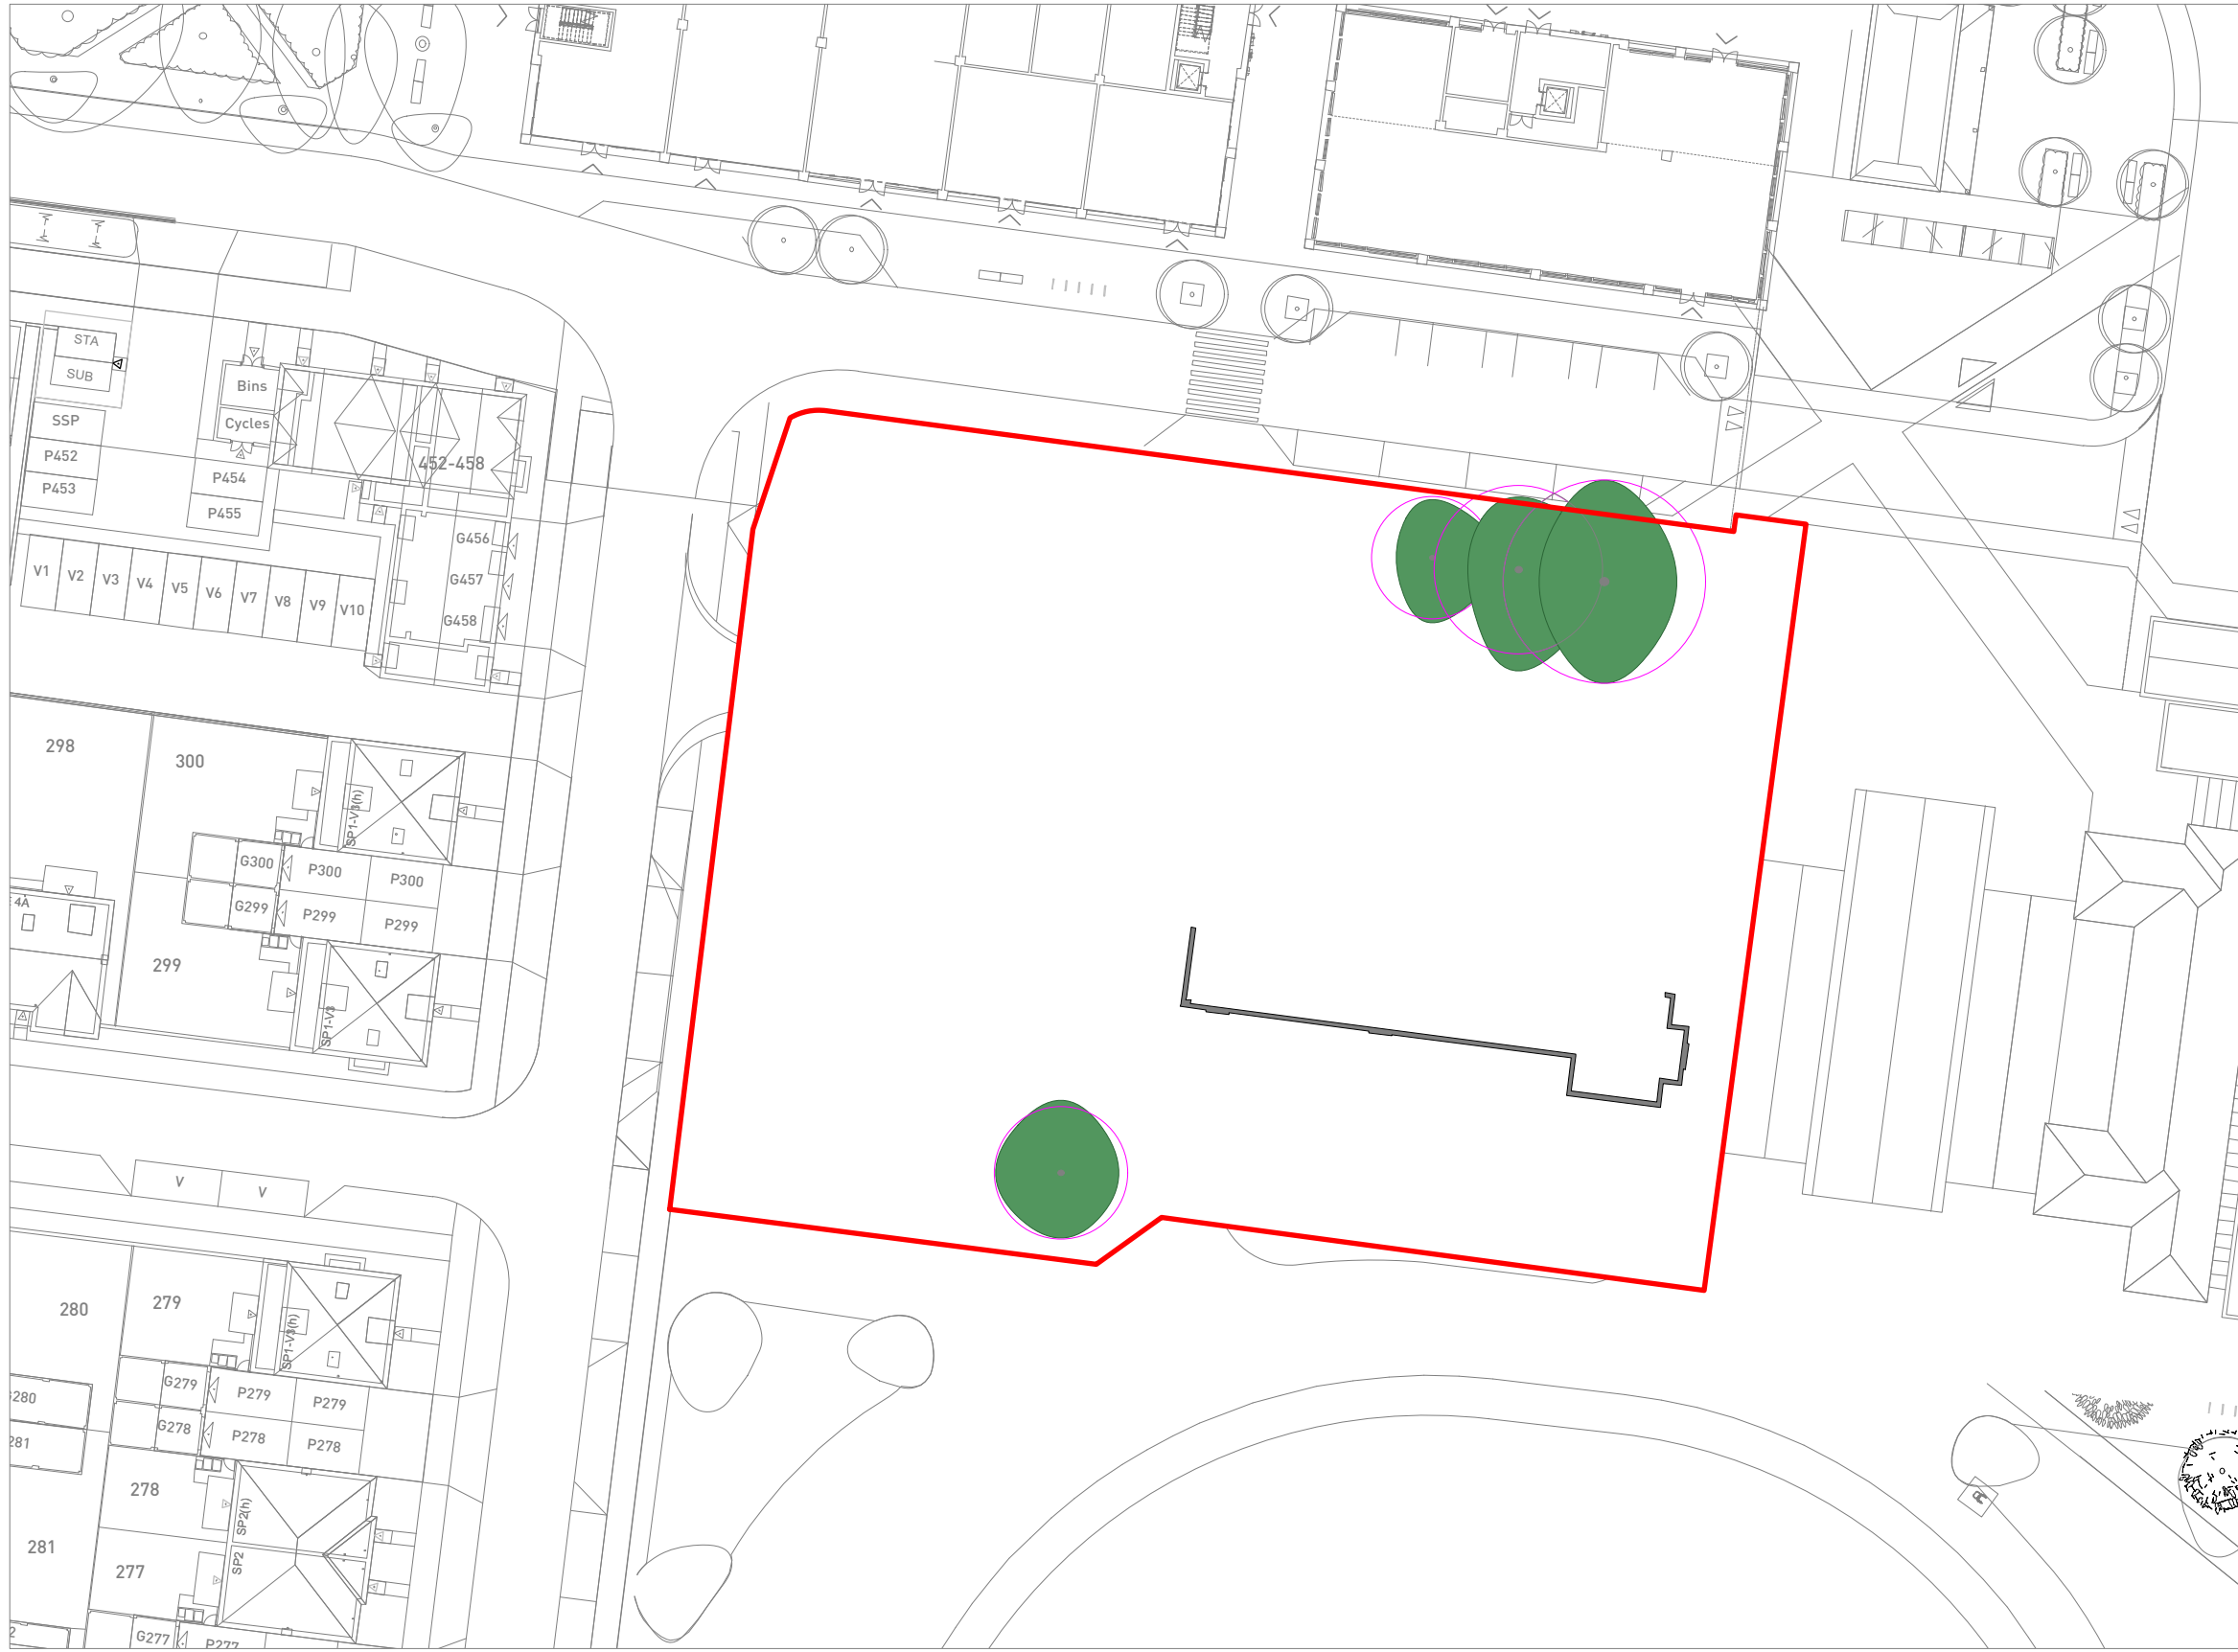

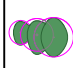

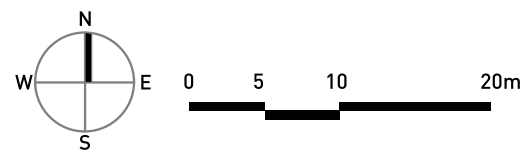


Copyright Pegasus Planning Group Ltd. Crown copyright. All rights reserved. Ordnance Survey Copyright Licence number 100042093. Pegasus accepts no liability for any use of this document other than for its original purpose, or by the original client, or following Pegasus express agreement to such use. 1 01 265 44717 www.pegasusgroup.co.uk



- KEY**
-  SITE LOCATION (0.39HA)
 -  RETAINED TREES
 -  EXISTING STRUCTURE



VILLAGE CENTRE SOUTH (PHASE 2), HEYFORD PARK - EXISTING SITE PLAN

