



Issue Status			
This drawing is copyright. Only figured dimensions to be worked to.			
Revision	Drawn	Check	Date

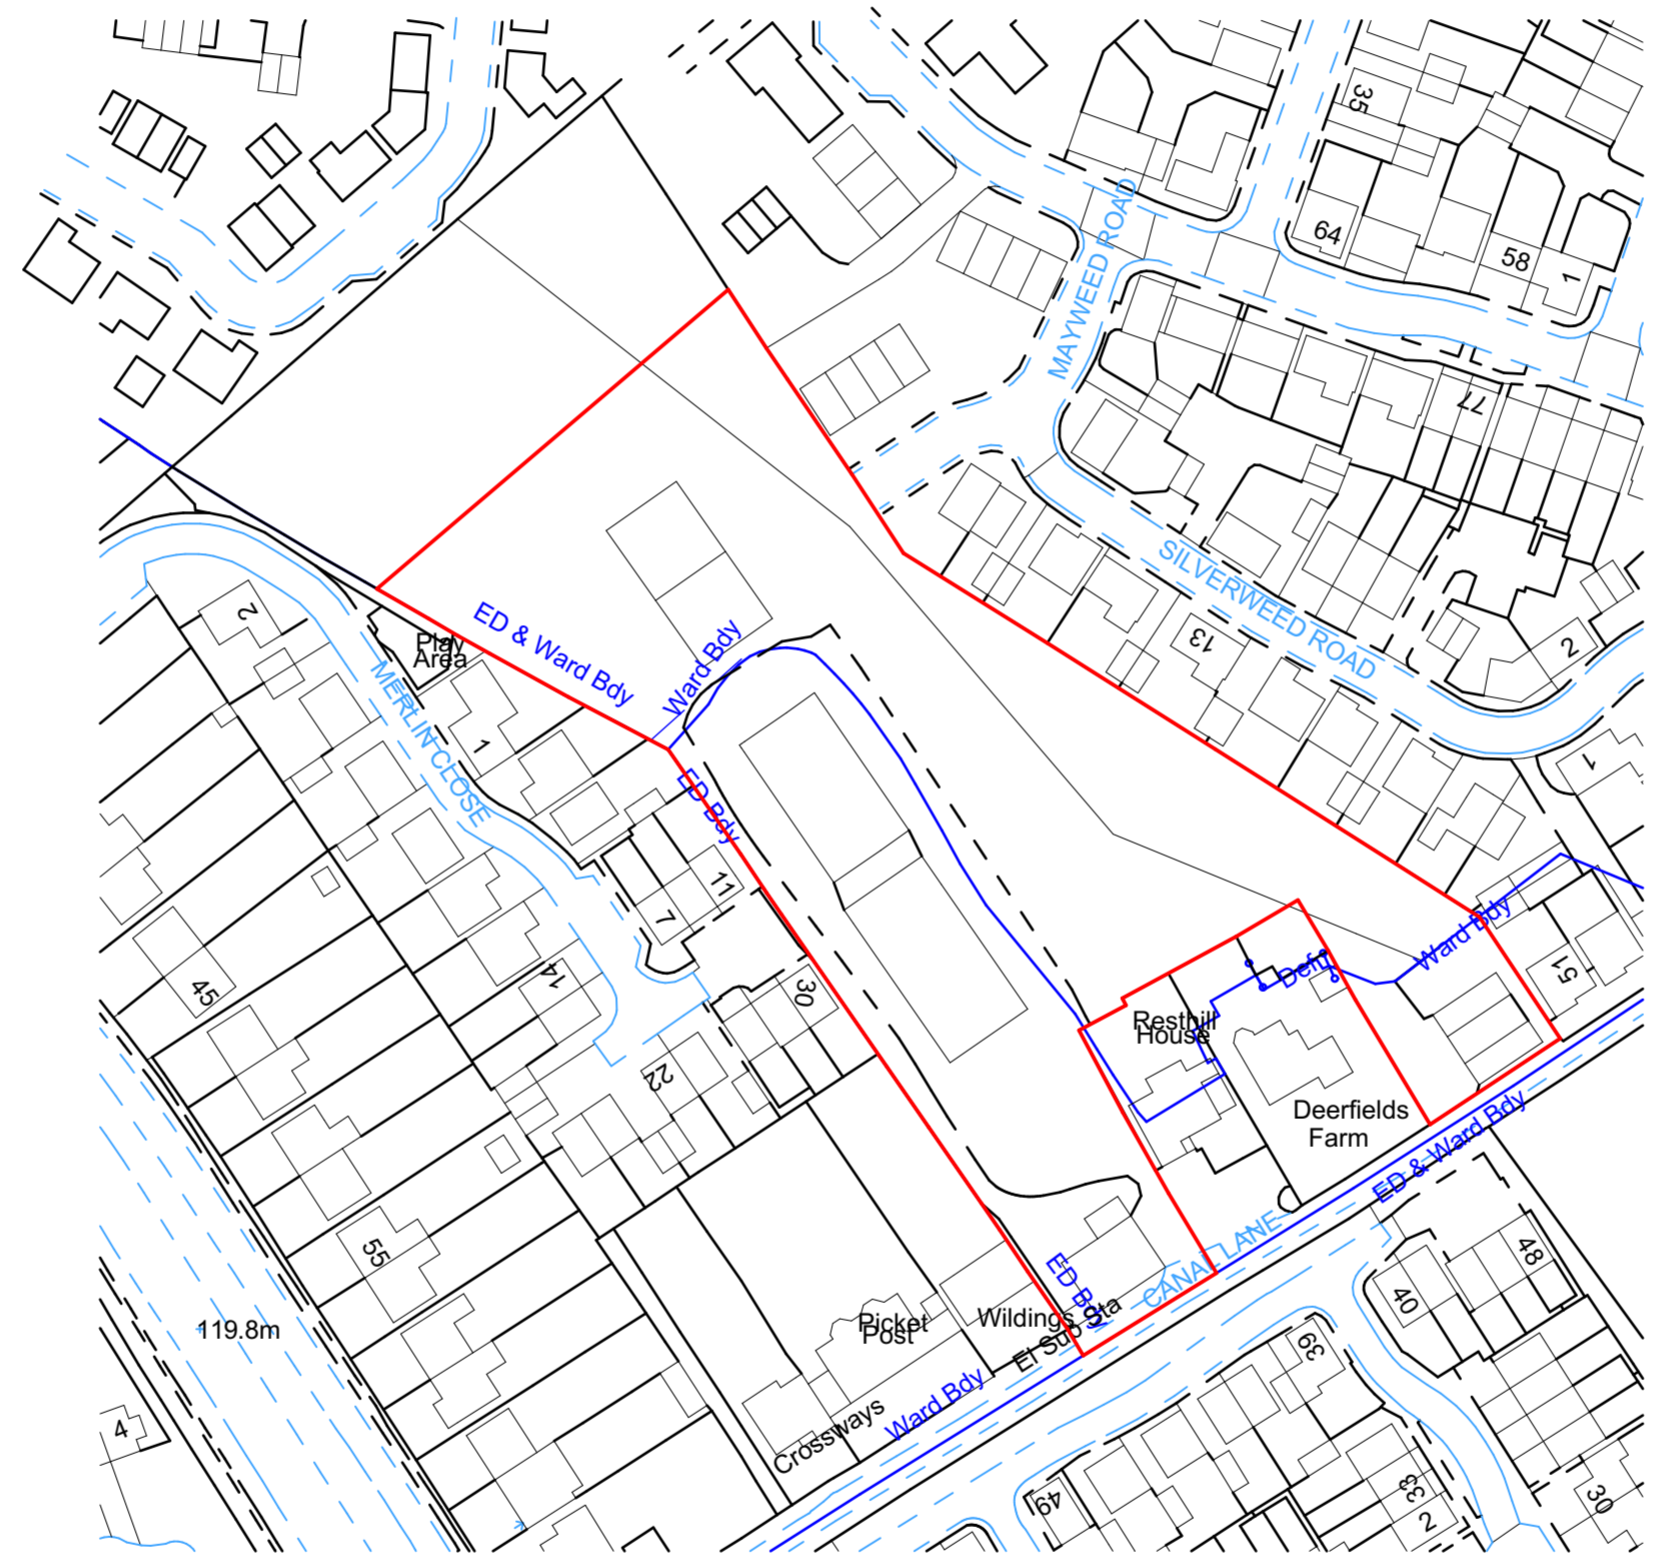

1 Location Plan 1:1250

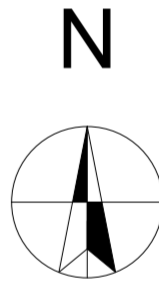

SCALE 1:1250  
0 30 60m

client <b>Mr Nigel Morris</b>	
project <b>Land at Deerfields Farm Canal Lane Banbury</b>	
drawing <b>Location Plan</b>	
date <b>27.09.19</b>	scale @ A2 <b>1:1250</b>
drawn <b>GR</b>	checked by



**ARCHITECTURE + PLANNING**  
Issuing Office: Banbury - 01295 273 555

Brown&Co Offices: Banbury, Brigg, Bury St. Edmunds, Grantham, Holt, Huntingdon, King's Lynn, Melton Mowbray, Norwich, Retford, Spalding, St Neots, Caribbean, Poland (Torun), Romania

19	24	01
----	----	----