


19/02394/CLUE

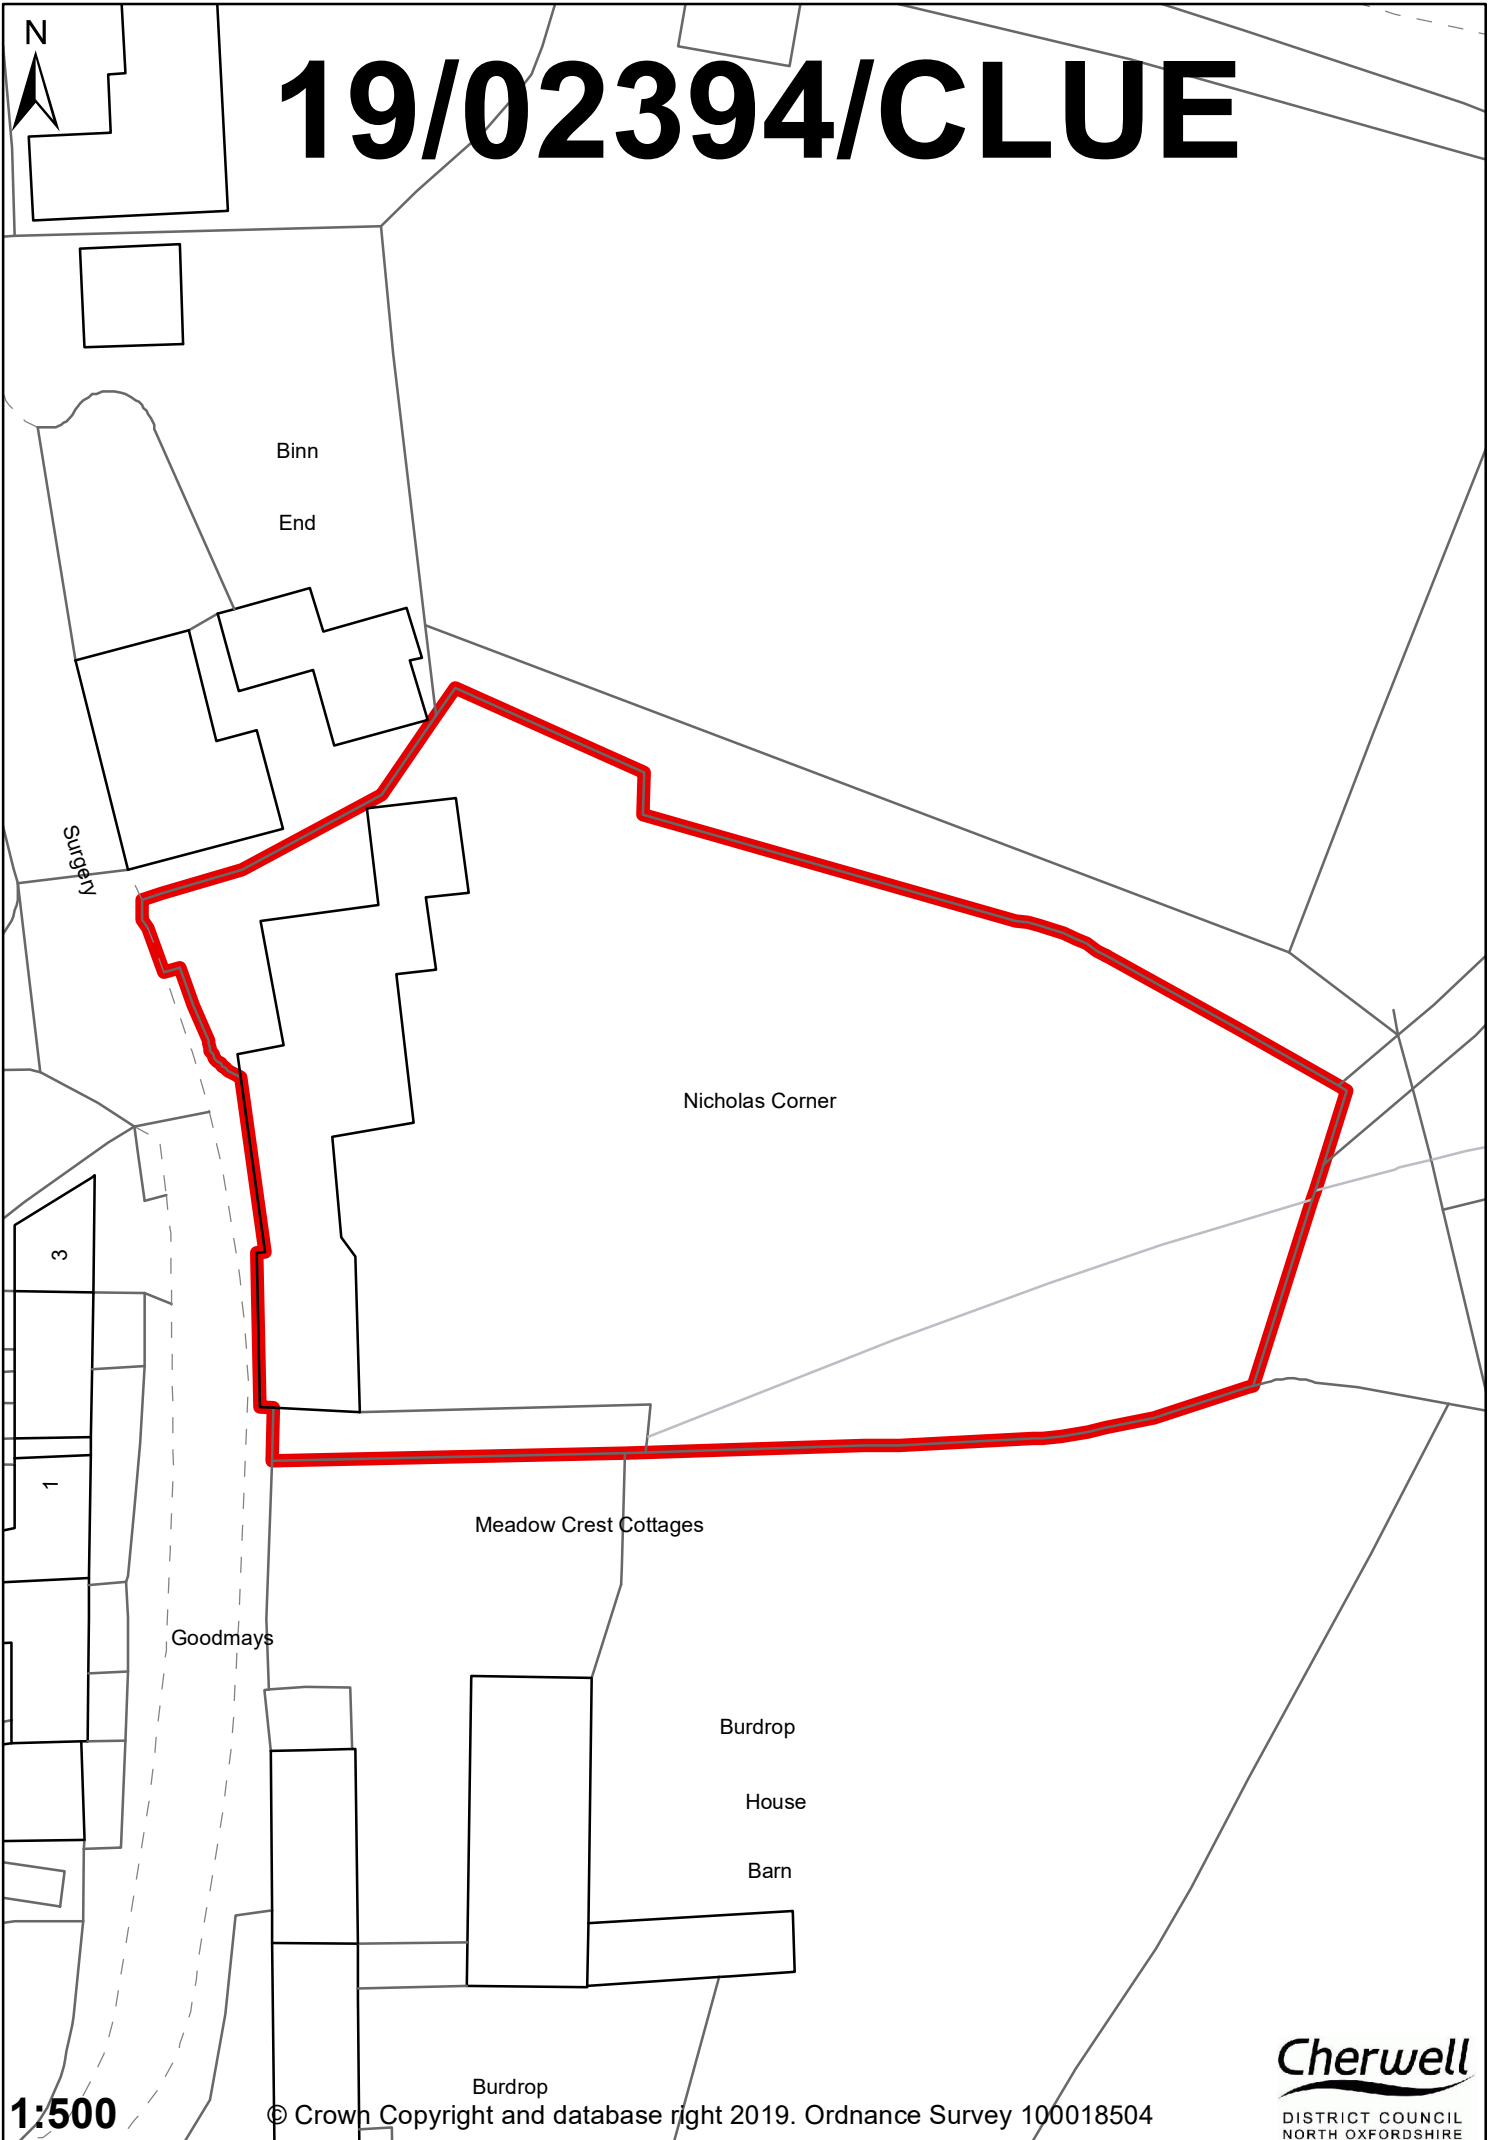

1:500

© Crown Copyright and database right 2019. Ordnance Survey 100018504