



▲ BMD.19.010.DR.P302 (SHEET 2 OF 4) ▲

▲ BMD.19.010.DR.P304 (SHEET 4 OF 4) ▲


This drawing is the property of Bradley Murphy Design Ltd. Copyright is reserved by them and the drawing is issued on the condition that it is not copied, reproduced, retained nor disclosed to any unauthorized person either wholly or in part without the consent of Bradley Murphy Design Ltd.

NOTES:


1. THIS DRAWING IS BASED ON BMD.19.010.DR.P001 OVERALL GA
2. THIS DRAWING SHOULD BE READ IN CONJUNCTION WITH ALL OTHER LANDSCAPE DRAWINGS AND DOCUMENTS
3. THIS DRAWING IS NOT INTENDED FOR CONSTRUCTION
4. DO NOT SCALE FROM THIS DRAWING
5. ANY DISCREPANCIES WITHIN THIS DRAWING OR BETWEEN THIS DRAWING AND ANY OTHER INFORMATION IS TO BE REPORTED TO BMD FOR CLARIFICATION

- SITE BOUNDARY
- EXISTING EARTHWORKS
- EARTHWORKS CONTOURS
- SLOPE DIRECTION
- EXISTING WATER BODIES
- PROPOSED WATER BODIES

- SOFT LANDSCAPE
- EXISTING TREES & WOODLAND TO BE RETAINED
 - BOULEVARD TREES
 - FEATURE PARKLAND TREES
 - ORNAMENTAL FEATURE TREES
 - CAR PARK TREES
 - PARKLAND TREES
 - WOODLAND EDGE AND CORE PLANTING
 - AMENITY SHRUB PLANTING
 - NATIVE HEDGEROW
 - SINGLE SPECIES HEDGEROW
 - EXISTING MARGINAL PLANTING
 - PROPOSED MARGINAL PLANTING
 - AMENITY GRASS MIX
EMERGATE EGGY STRONG LAWN GRASS MIXTURE OR SIMILAR
 - MEADOW GRASS MIX
EMERGATE EGGY STRONG LAWN GRASS MIXTURE OR SIMILAR
 - WET MEADOW GRASS MIX
EMERGATE EGGY STRONG LAWN GRASS MIXTURE OR SIMILAR

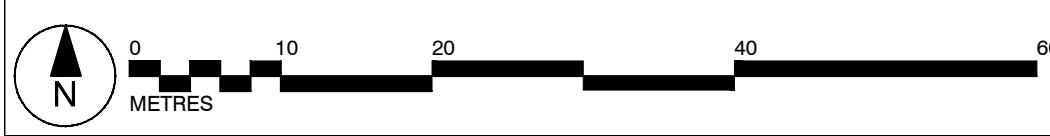

LOCATION PLAN 1:5000@A1

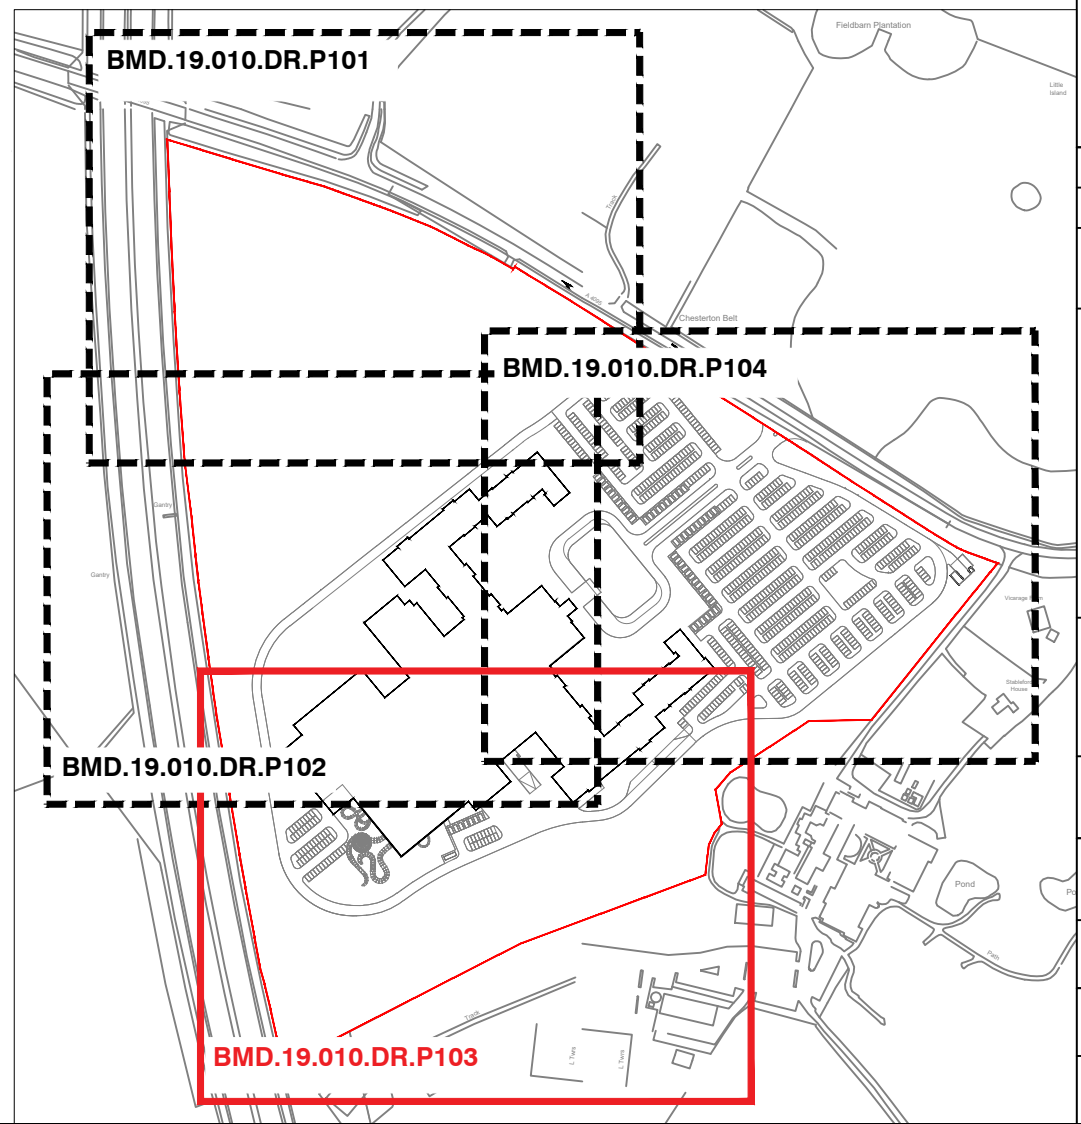

A	UPDATED TO LATEST ARCHITECTS BASE	08.11.19	
Rev	Description	Date	
Purpose of Issue			
PLANNING			
Bradley Murphy Design Ltd 6 The Courtyard Hutton Technology Park Dark Lane Hutton Warwickshire CV35 8XB			
t: 01926 676496			
e: info@bradleymurphydesign.co.uk			
www.bradleymurphydesign.co.uk			
Client			
GREAT LAKES UK LIMITED			
Project			
PROPOSED GREAT WOLF LODGE, CHESTERTON, BICESTER			
Drawing Title			
PLANTING PLAN SHEET 3 OF 4			
Drawn AW	Checked MP	Approved RW	Date 14/10/2019
Job No. 19.010	Scale 1:500	Sheet Size A1	Revision
Drawing Number BMD.19.010.DR.P303			A