






1 Bay B - Elevation
1:50

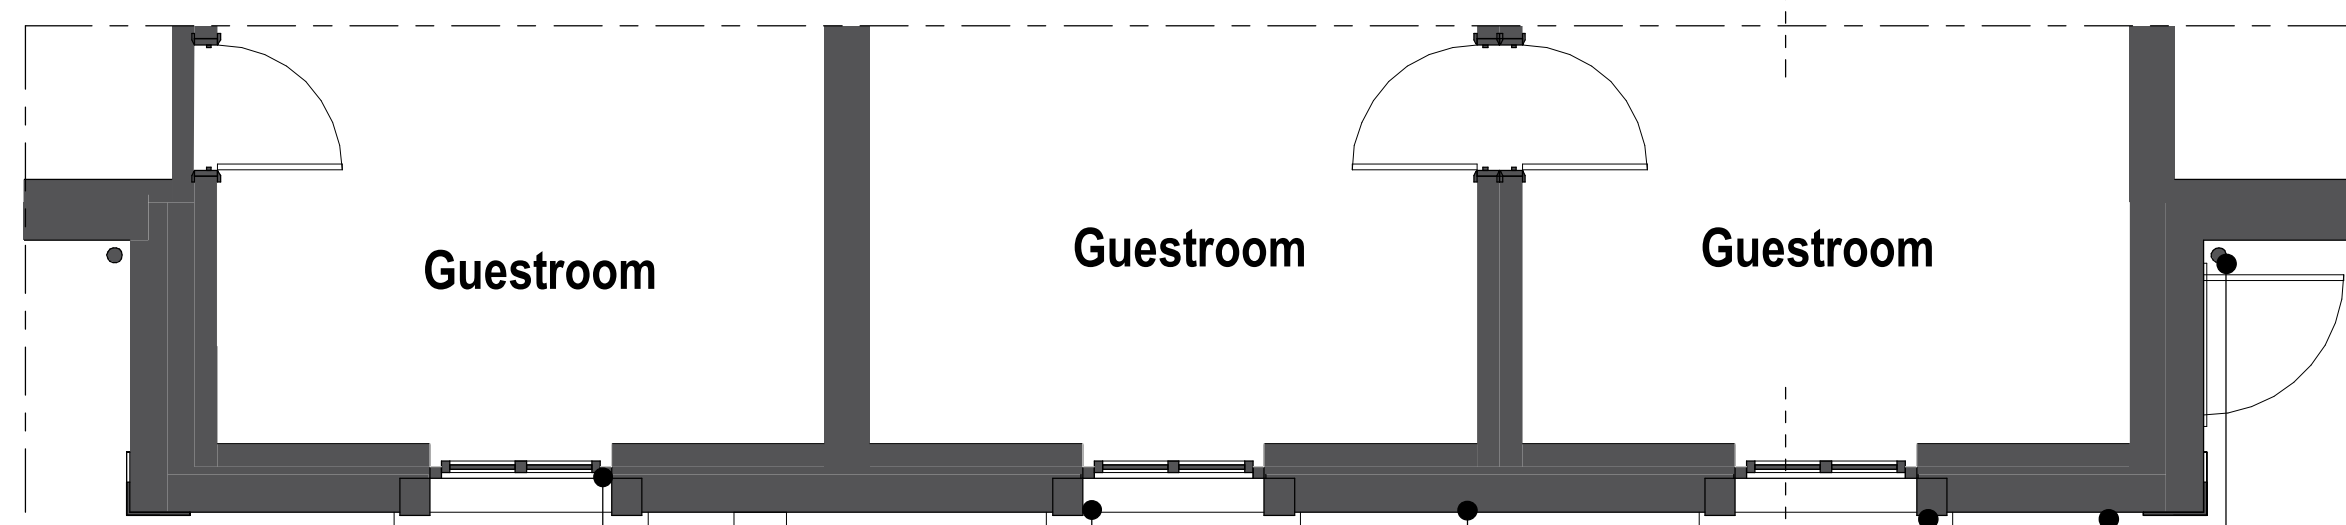

2 Bay B - Plan
1:50

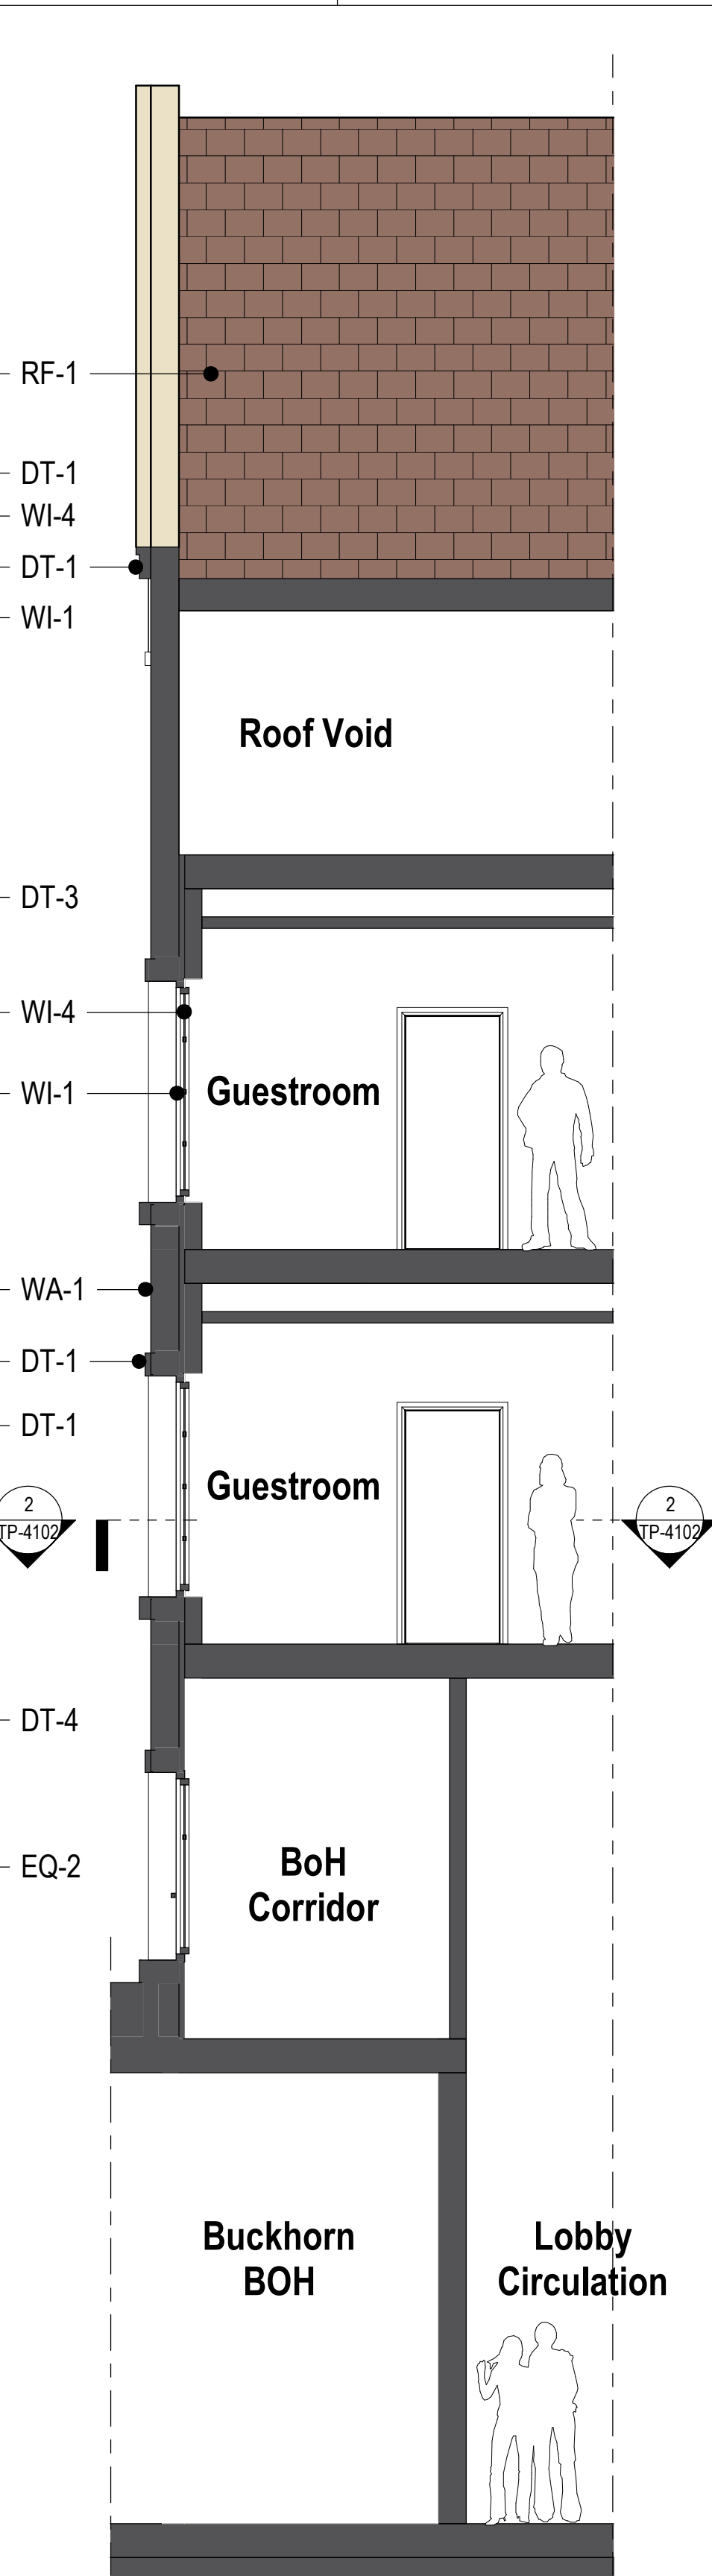

3 Bay B - Section
1:50

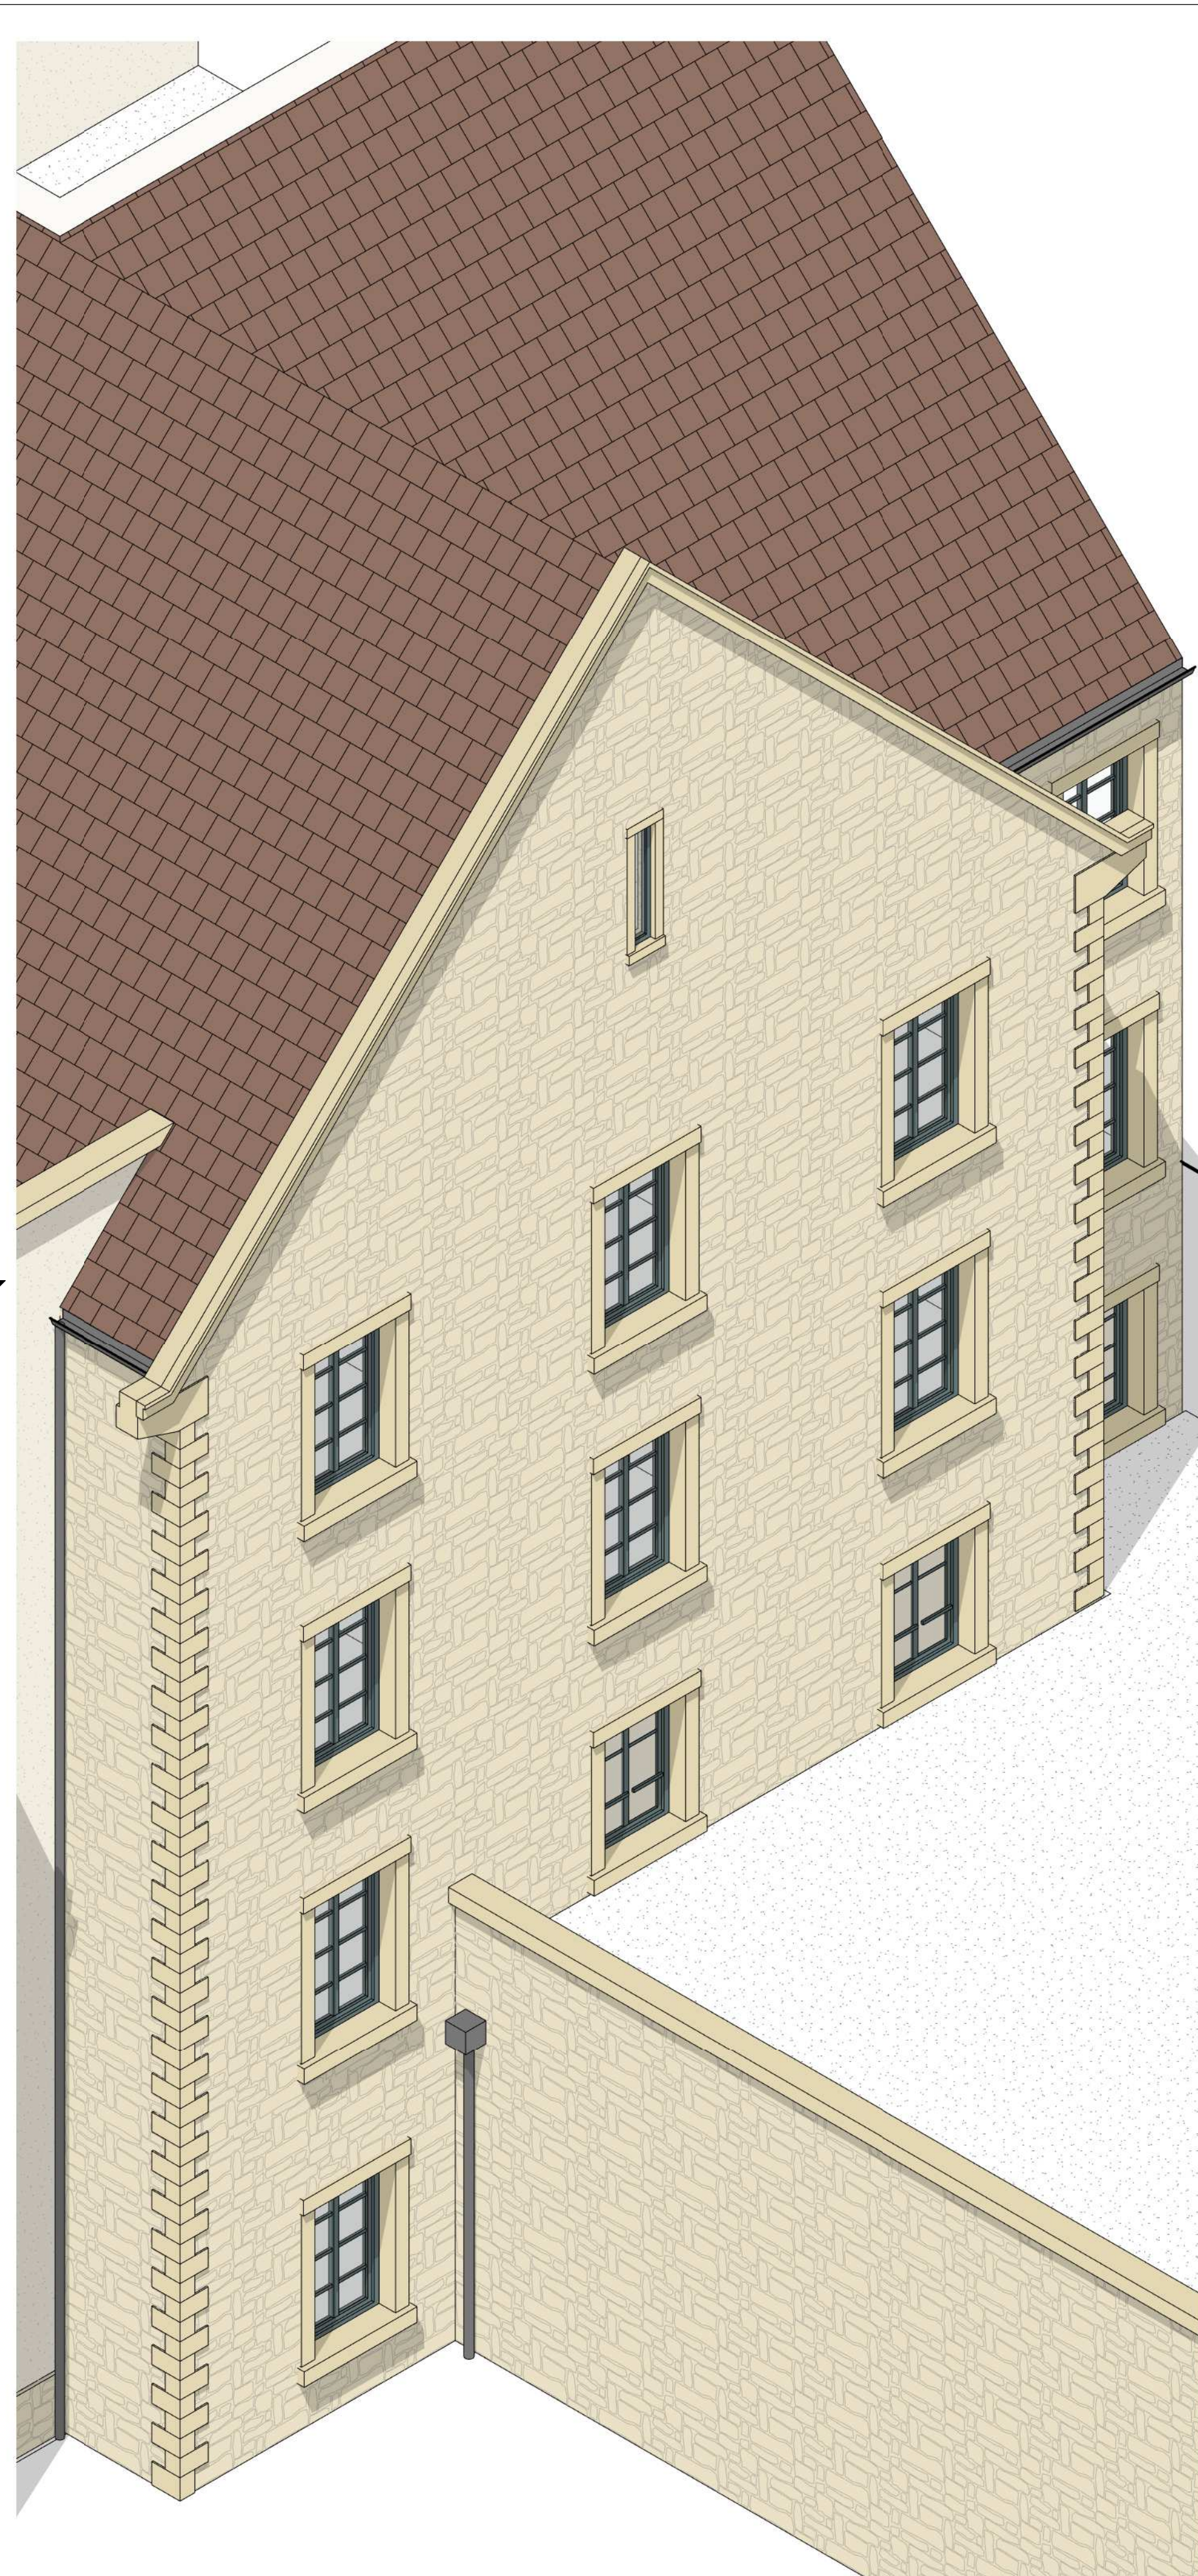

4 Bay B - Axonometric

Keyplan

North

Notes:

1. Do not scale
2. Contractor to Check all dimensions and report omissions and errors to the Architect
3. EPR Architects accepts no liability for use of this drawing by parties other than the party for whom it was prepared or for purposes other than those for which it was prepared
4. This drawing is issued in dwg/dgn format as an uncontrolled version to enable the recipient to prepare their own documents/drawings/models for which they are solely responsible. This drawing is based on project information current at the time of issue. EPR Architects Limited accepts no liability for any alterations or additions to or discrepancies arising out of any change to such project information that occurs to the information after it is issued by EPR Architects Limited.
5. This drawing does not contain shared coordinates and is not issued for coordination purposes.

No.	Revision	Date	Initial	Chk'd
3	P03 - Planning Issue	08.11.19	LOG	AJ
2	P02 - Preliminary Planning Issue	30.10.19	LOG	AJ
1	P01 - Preliminary Planning Issue	25.10.19	LOG	CT

Key:

- WA-1- Stone
- WA-2- Light cream render
- WA-3- Timber cladding
- WA-4- Green coloured metal corrugated cladding
- WA-5- Concrete panels
- WA-6- Engineering buff brick

RF-1- Dark red roof tiles
RF-2- Dark grey roof tiles
RF-3- Green corrugated metal cladding

WI-1- Dark slate grey metal window frame
WI-2- Cream metal window frame
WI-3- Light grey metal window frame
WI-4- Glass

DR-1- Light grey metal door frame
DR-2- Grey metal barn doors - fixed
DR-3- Dark slate grey door frame
DR-4- Cream metal door frame

DT-1- Stone facade detailing
DT-2- Metal coping
DT-3- Dark grey gutter
DT-4- Dark grey downpipe
DT-5- Timber
DT-6- Timber board for sign
DT-7- Concrete
DT-8- Metal decorative element
DT-9- Light grey metal window cill
DT-10- Dark slate grey metal window cill
DT-11- Metal louvres
DT-12- Timber louvres
DT-13- Multi-coloured water slides
DT-14- Roller shutter

EQ-1-Flue
EQ-2- Air handling unit
EQ-3- PV panels

Notes:

1. Stonework, render, timber cladding & roof tile patterns indicative - shown for illustrative purpose.

Scale 1:50

EPR Architects
30 Millbank, London SW1P 4DU
+44(0)20 73027000
www.epr.co.uk

Proposed Great Wolf Lodge
Chesterston, Bicester, Oxfordshire

Bay B
Proposed Typical Bay Study

Scale @A1 Status Revision
As indicated Planning 3

Project Code Originator Zone Level Type Role Class Number
10875 - EPR - 00 - XX - DR - A - TP-4102