


01 Elevation 10 As Existing

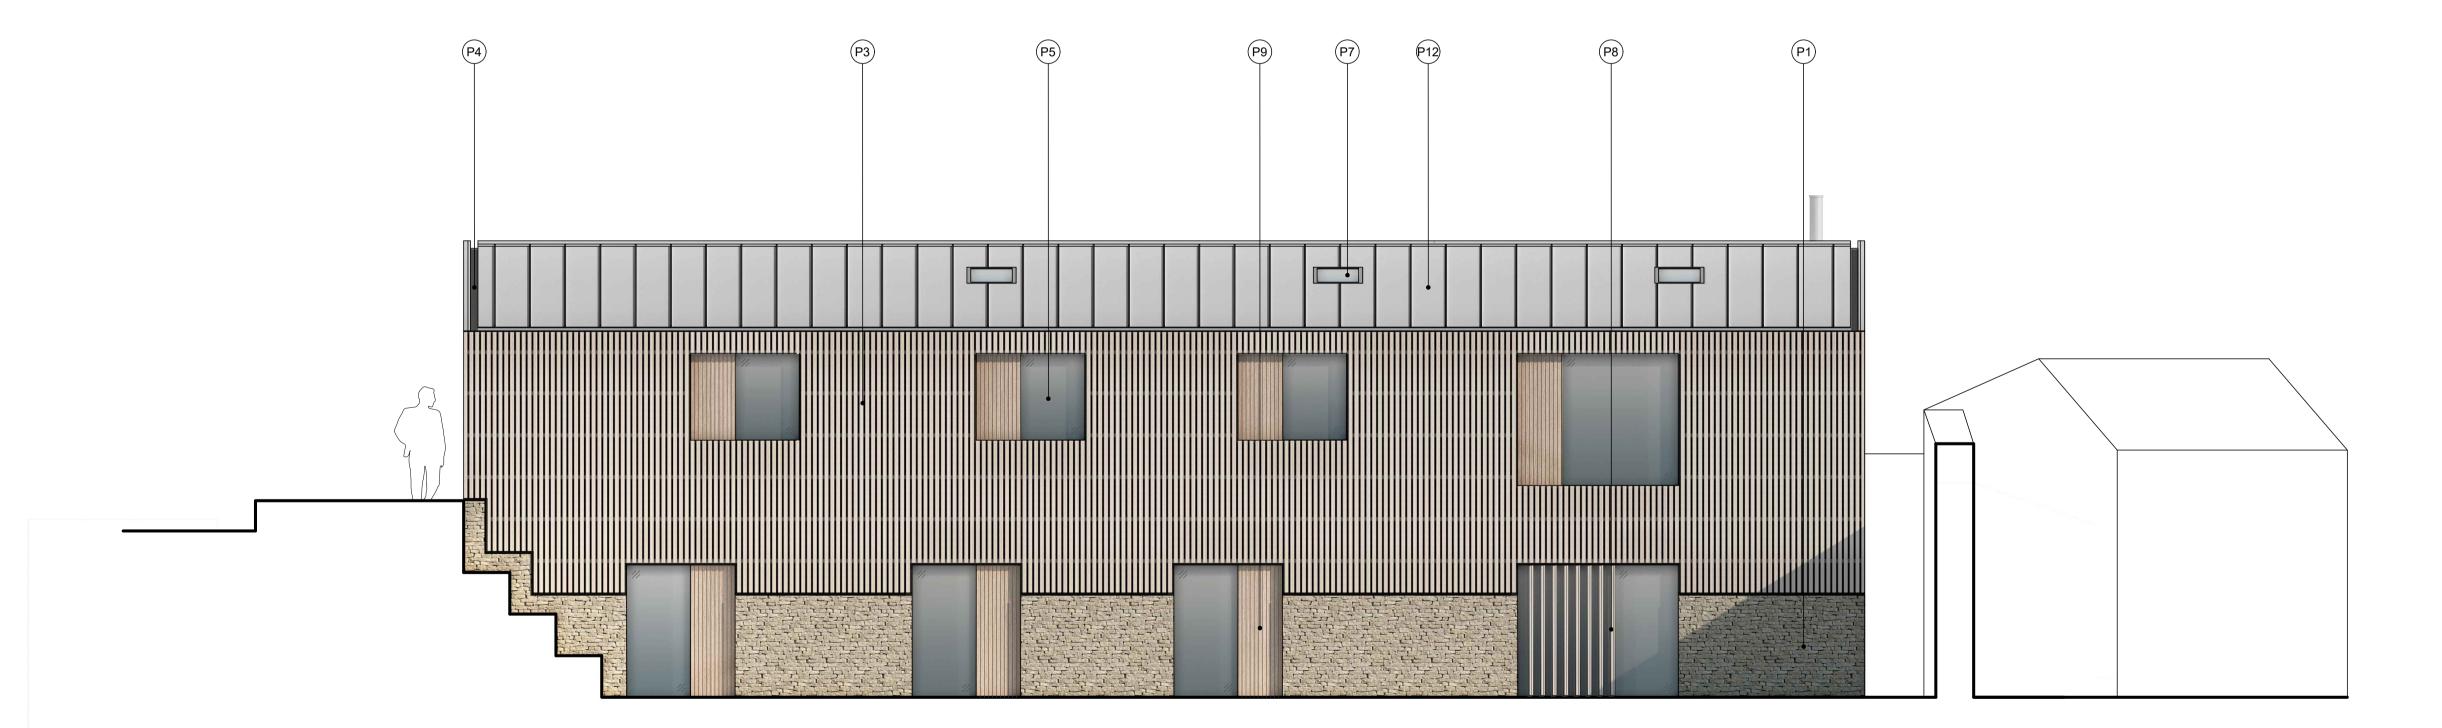

02 Elevation 10 As Proposed

Mawles Farm Sibford Gower OX15 5RW

GENERAL NOTES:

Do not scale from drawings. Refer to figured dimensions only.

EX) = Existing Material PX = Proposed Material

E1 Natural stone

E2) Waney edge horizontal timber cladding

E3 Precast concrete wall panels

E4 ventilated timber boarding

E5) Fibre cement corrugated sheet

E6 UPVC half round rainwater gutter

E7 Concrete block infill

E8 Slate roof covering

E9 Masonry brickwork

©10 Corrugated polycarbonate rooflight

(£11) Stone faced concrete block wall
(P1) Natural stone

P2 Corrugated roof cladding

P3 Vertical batten timber cladding

P4 Concealed Aluminium box gutter
Aluminium/Timber composite casement windows

windows

P6 Welsh Slate roof covering

P7 Centre pivot conservation roof window

Aluminium/Timber composite casement window with external timber brise soleil screen

Aluminium/Timber composite ventilated panel

(P10) Waney edge horizontal timber cladding

P11 UPVC half round rainwater gutter

P12 Standing seam metal roof

Facing brickwork to match existing

P14 Solid timber external door

Glazed timber external door

Aluminium/Timber composite glazed sliding door
Aluminium/Timber composite glazed french doors

Status:

PLANNING

00 26.11.19 Planning application
No. dd.mm.yy Revision note



IAN O'BRIEN STUDIO

The Granary | Home Farm Drive | Upton | Banbury | Oxfordshire | OX15 6HU 01 295 670 068 | studio@ianobrienstudio.co.uk | www.ianobrienstudio.co.uk

Drawing title

Elevations Existing & Proposed Sheet 5 of 8

1:50 @ A1

client Mr and Mrs Broom

Job Drawing number Revision

1901 PA-0015 00