


Mawles Farm  
Sipford Gower  
OX15 5RW

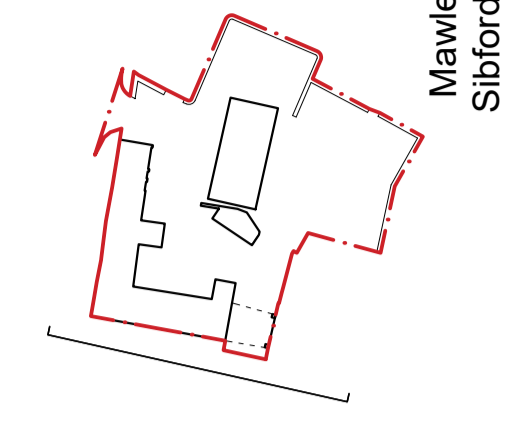

**GENERAL NOTES:**  
Do not scale from drawings. Refer to figured dimensions only.

- Key**  
 (E) = Existing Material (P) = Proposed Material
- (E) Natural stone
  - (E) Waney edge horizontal timber cladding
  - (E) Precast concrete wall panels
  - (E) ventilated timber boarding
  - (E) Fibre cement corrugated sheet
  - (E) UPVC half round rainwater gutter
  - (E) Concrete block infill
  - (E) Slate roof covering
  - (E) Masonry brickwork
  - (E) Corrugated polycarbonate rooflight
  - (E) Stone faced concrete block wall
  - (P) Natural stone
  - (P) Corrugated roof cladding
  - (P) Vertical batten timber cladding
  - (P) Concealed Aluminium box gutter
  - (P) Aluminium/Timber composite casement window
  - (P) Welsh Slate roof covering
  - (P) Centre pivot conservation roof window
  - (P) Aluminium/Timber composite casement window with external timber brise soleil screen
  - (P) Aluminium/Timber composite ventilated panel
  - (P) Waney edge horizontal timber cladding
  - (P) UPVC half round rainwater gutter
  - (P) Standing seam metal roof
  - (P) Facing brickwork to match existing
  - (P) Solid timber external door
  - (P) Glazed timber external door
  - (P) Aluminium/Timber composite glazed sliding door
  - (P) Aluminium/Timber composite glazed french doors

Status:

PLANNING		

<b>00</b>	<b>26.11.19</b>	<b>Planning application</b>
No.	dd.mm.yy	Revision note


**IAN O'BRIEN STUDIO**  
The Granary | Home Farm Drive | Upton | Banbury | Oxfordshire | OX15 6AU  
01 295 870 068 | info@ianobrienstudio.co.uk | www.ianobrienstudio.co.uk

**Drawing title**  
Existing & Proposed Street Elevations  
Sheet 2 of 2


**Drawing size**  
1:200 @ A1

**Client**  
Mr and Mrs Broom

<b>Job</b>	<b>Drawing number</b>	<b>Revision</b>
1901	PA-0006	00

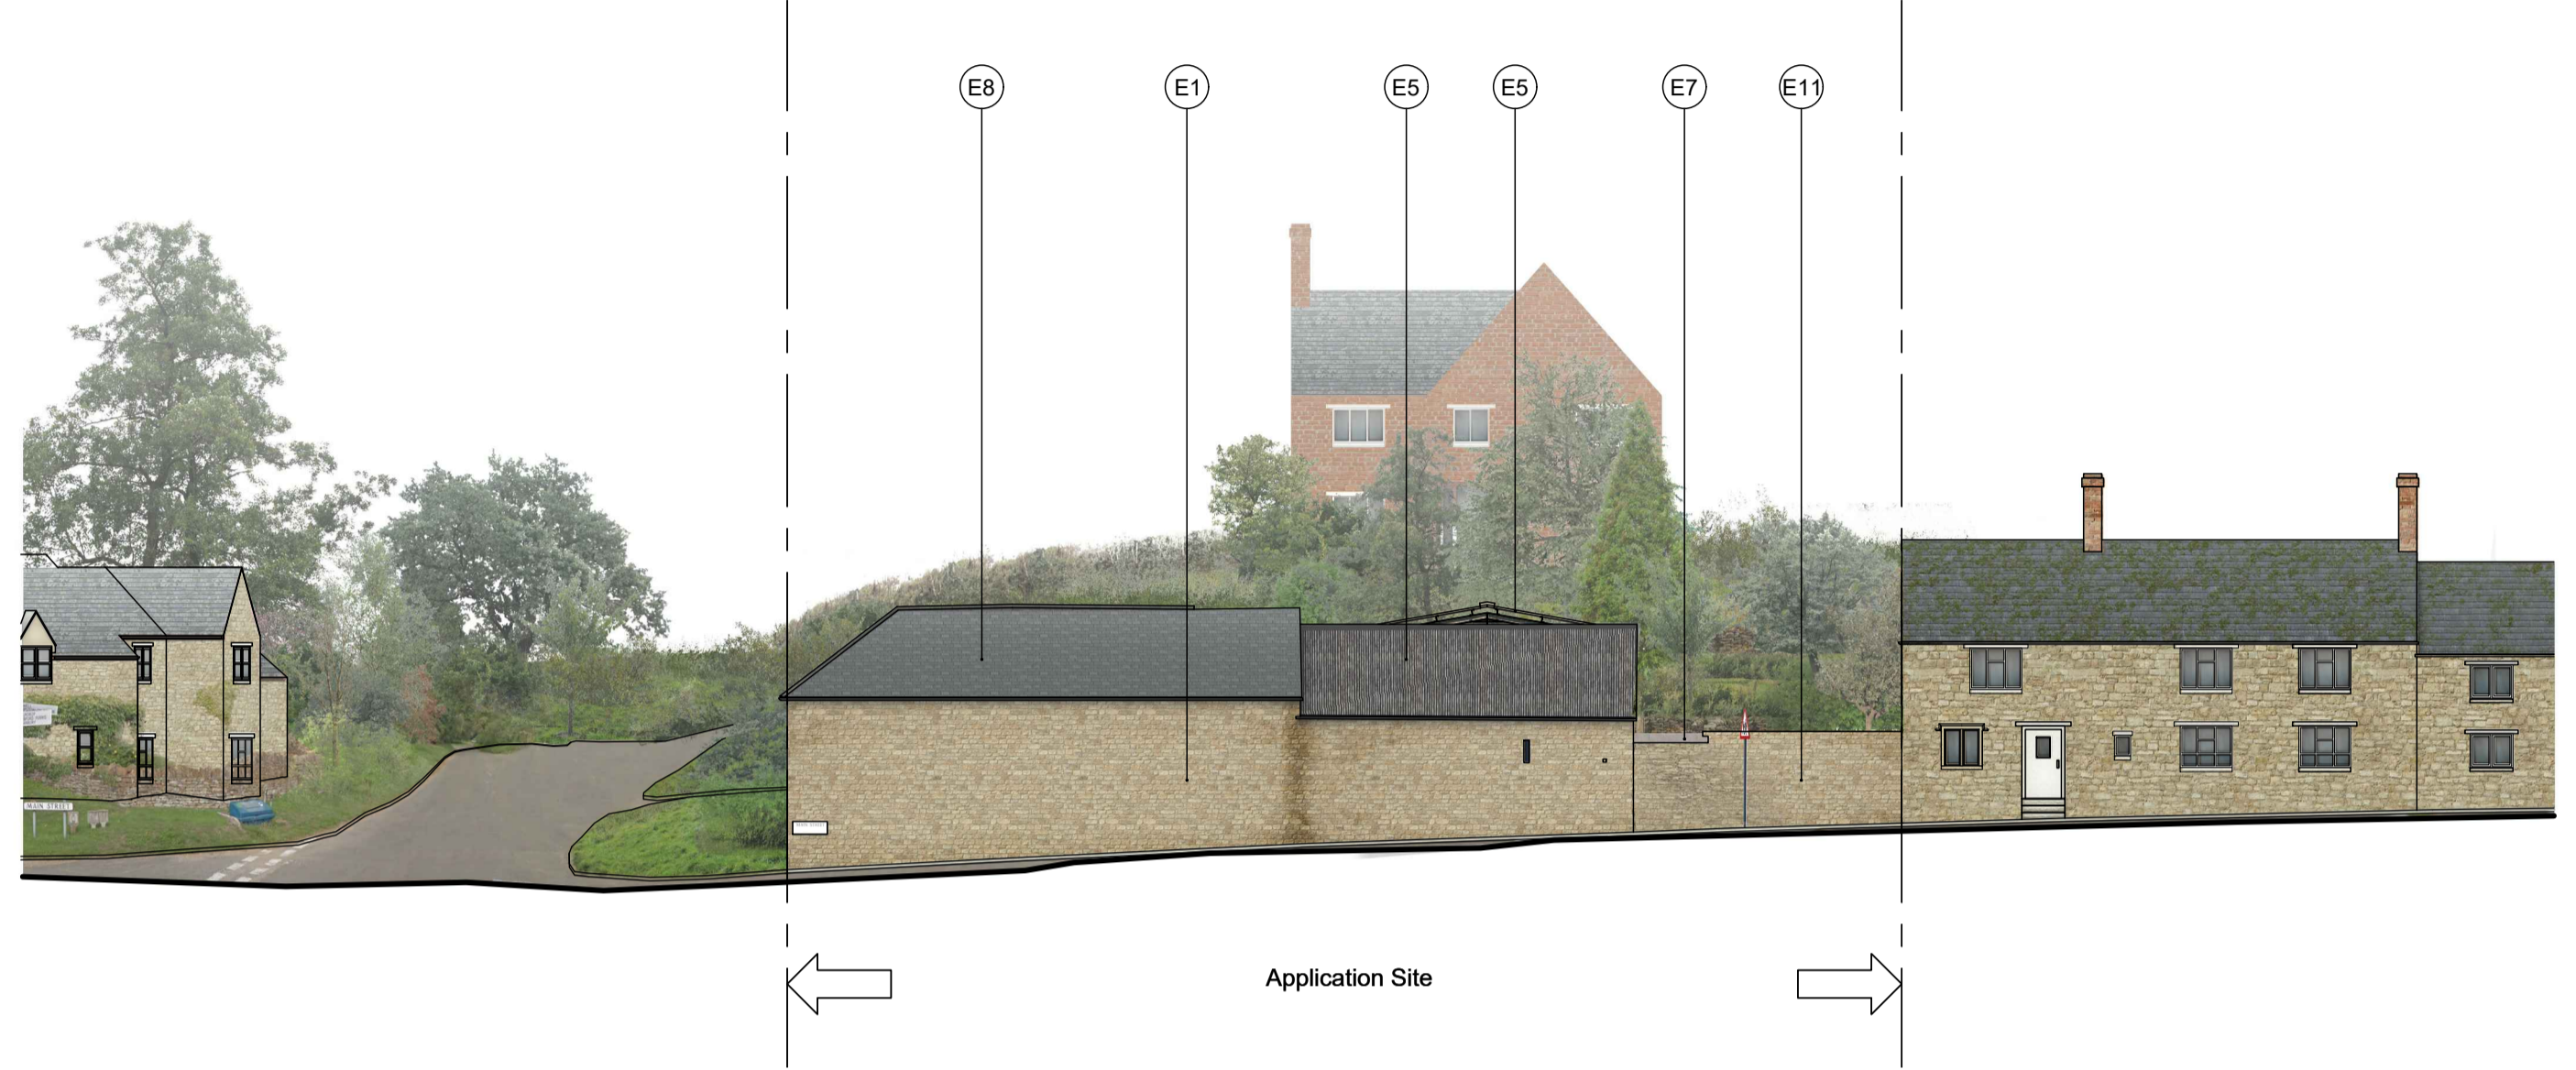

**01** Main Street Elevation As Existing  
1:200

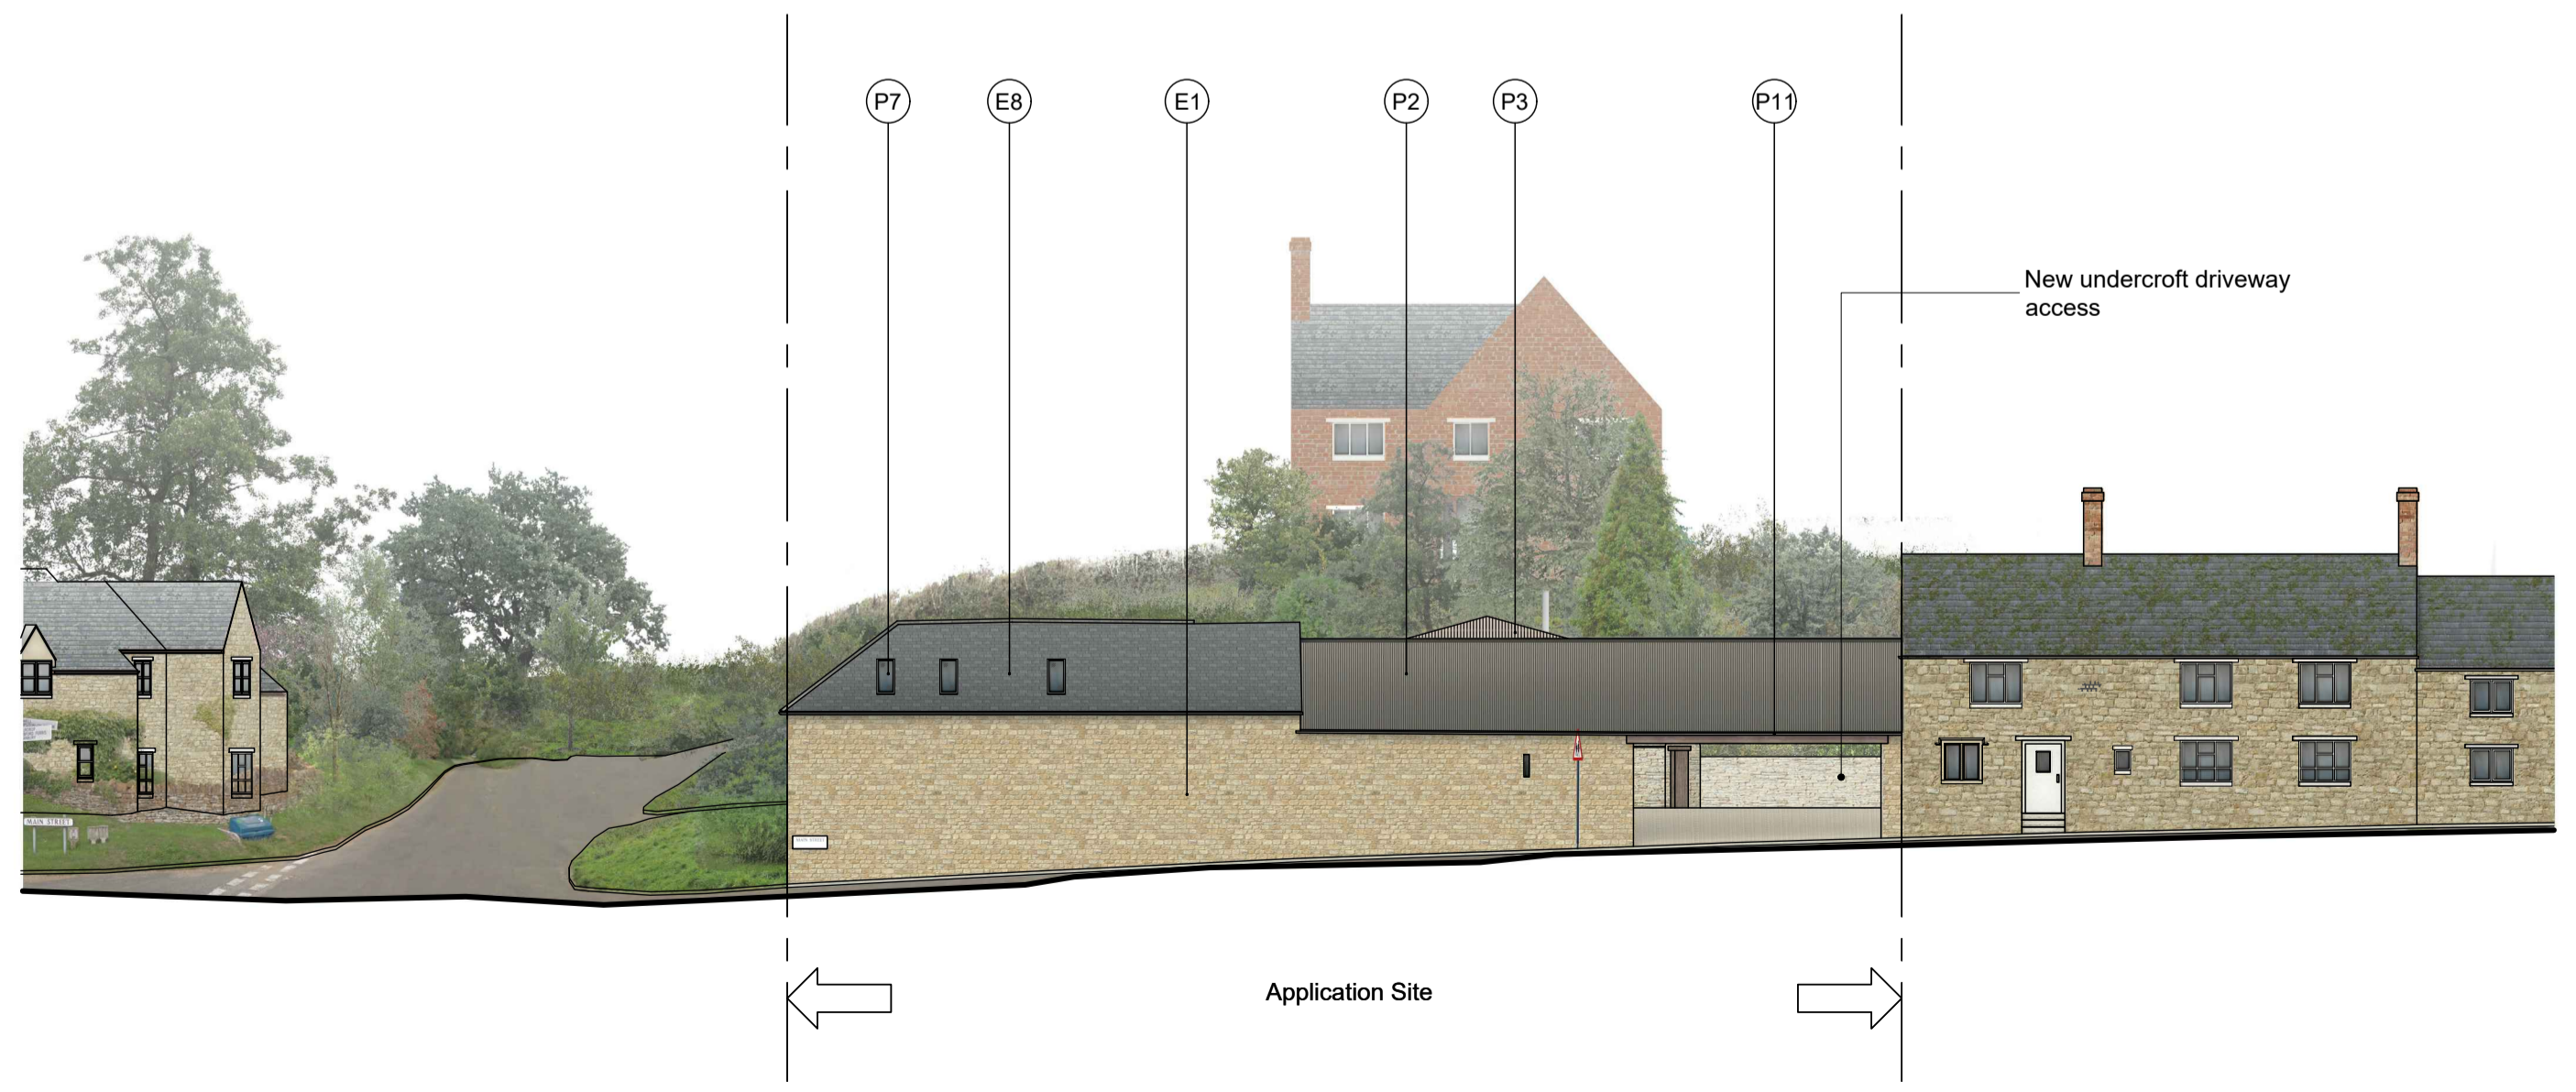

**02** Main Street Elevation As Proposed  
1:200

