




01 Elevation 9 As Existing
1:50

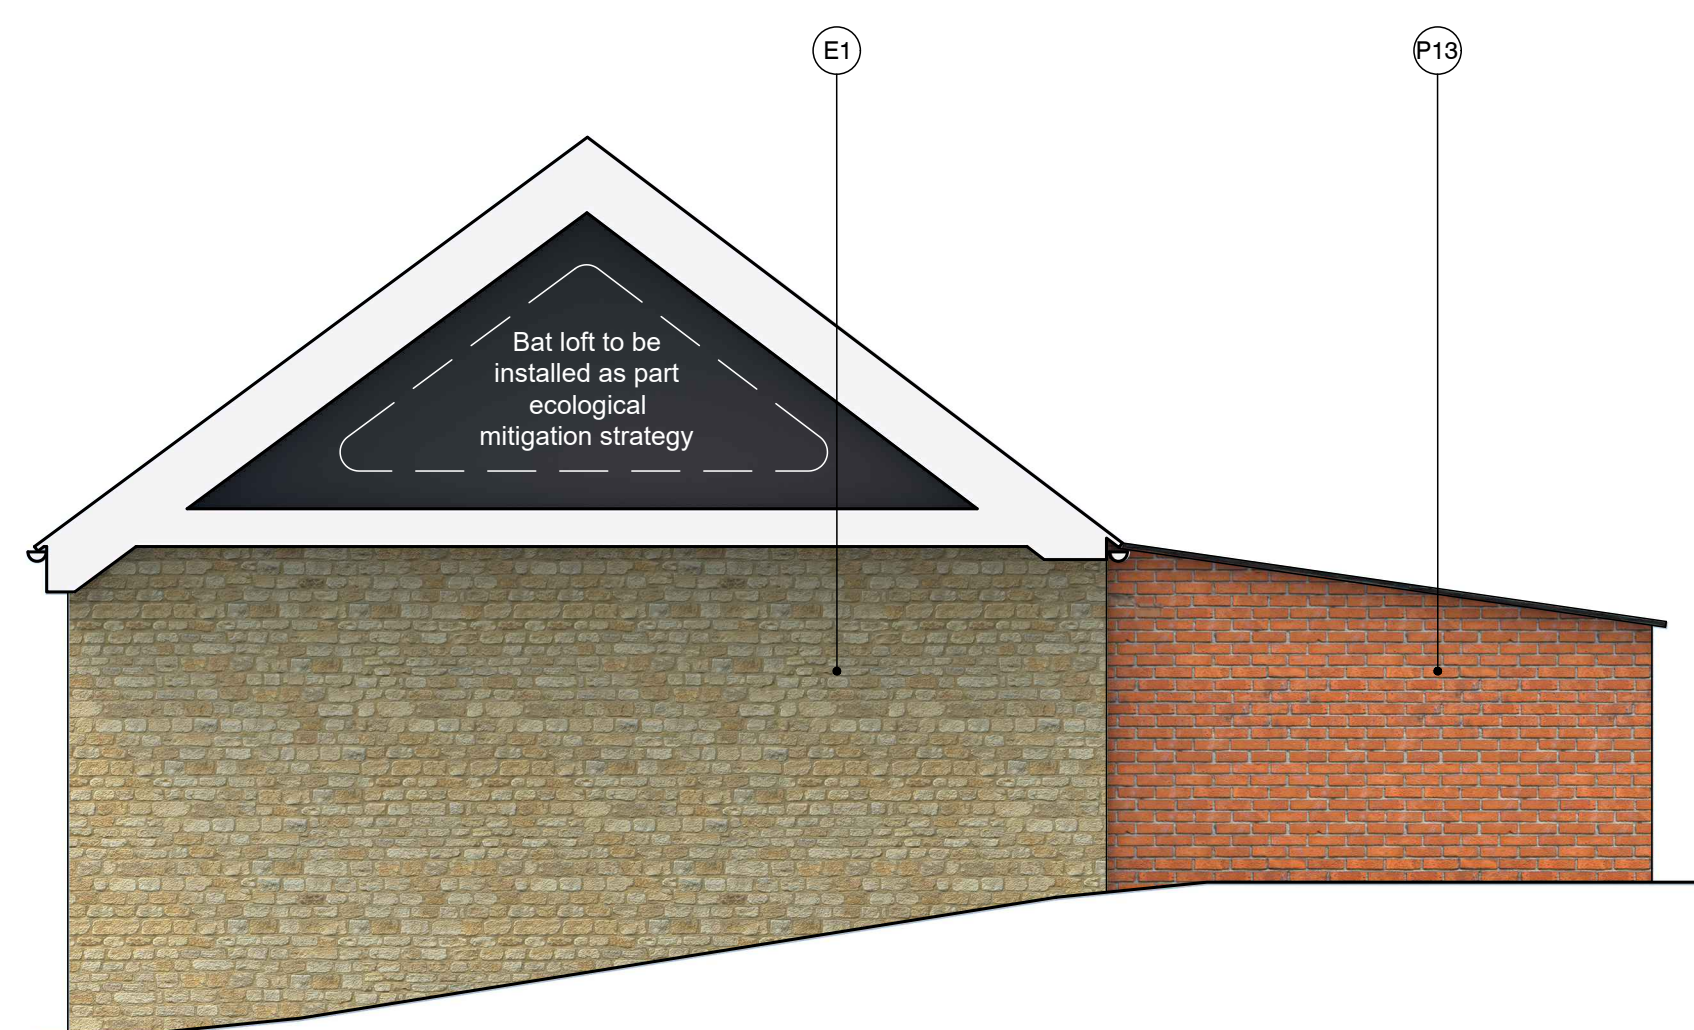


02 Elevation 9 As Proposed
1:50

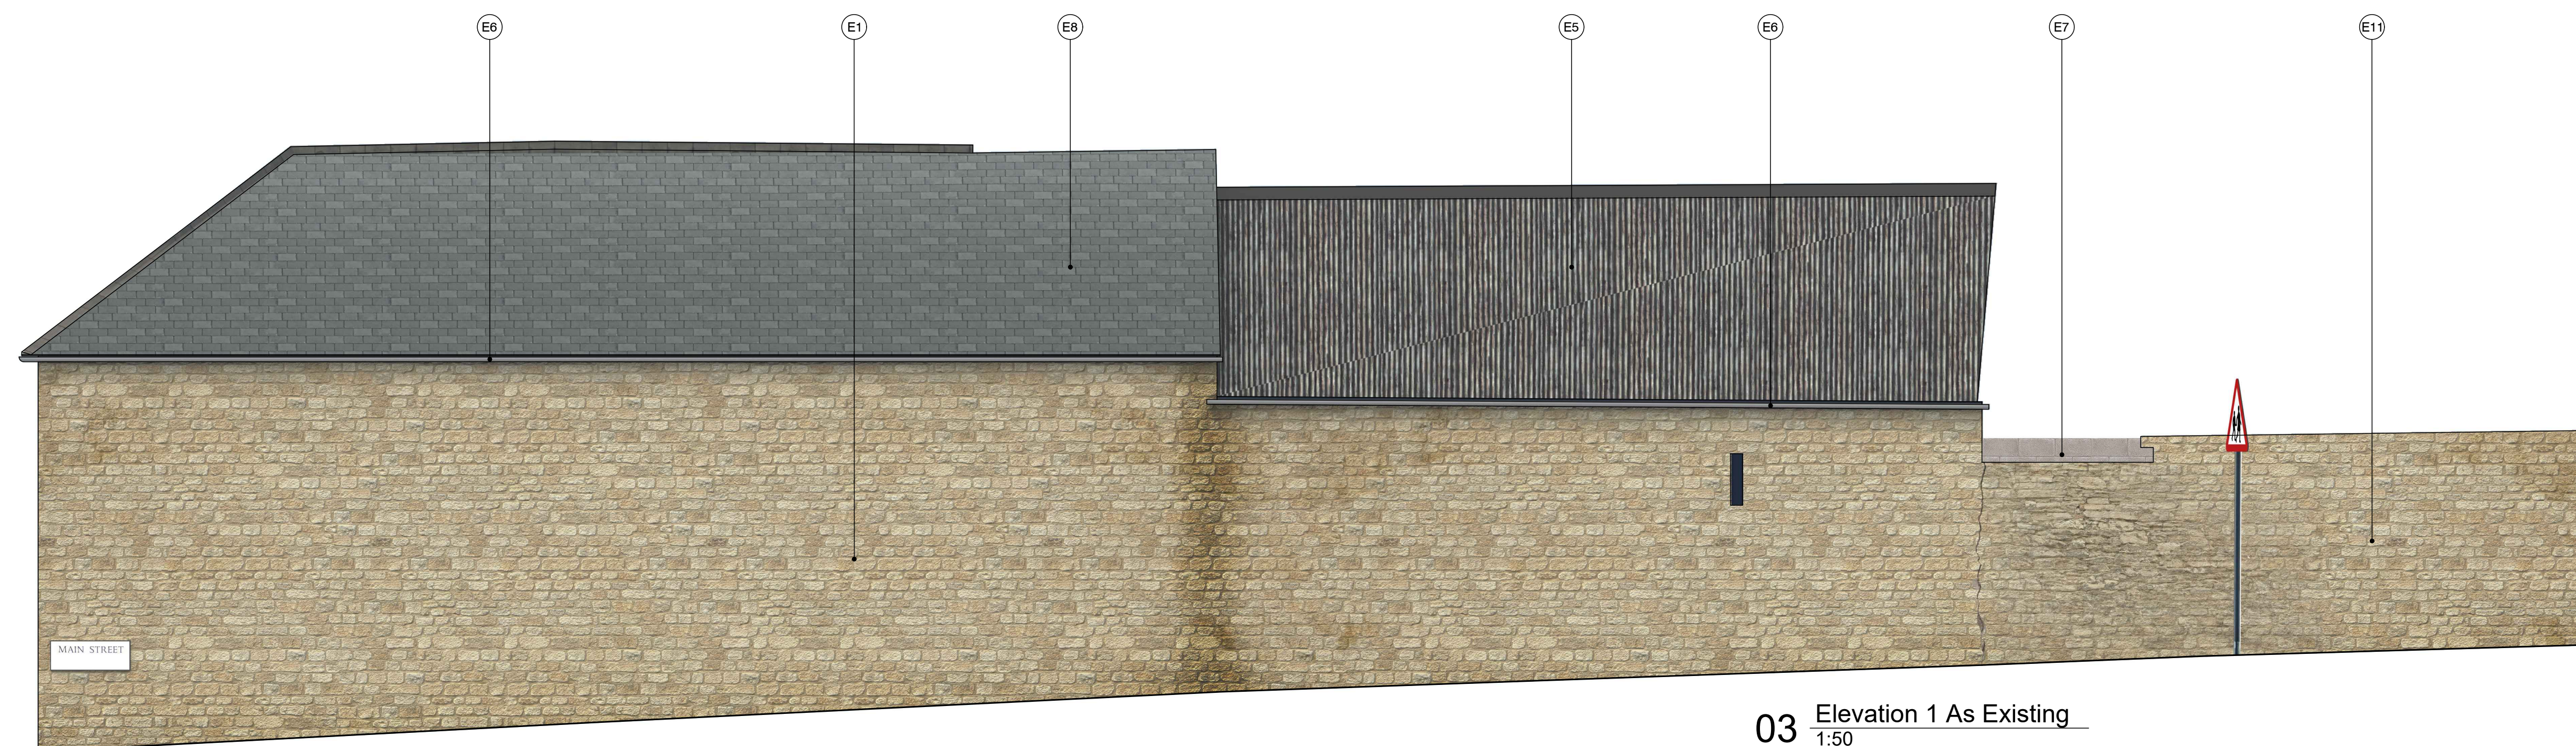


03 Elevation 1 As Existing
1:50

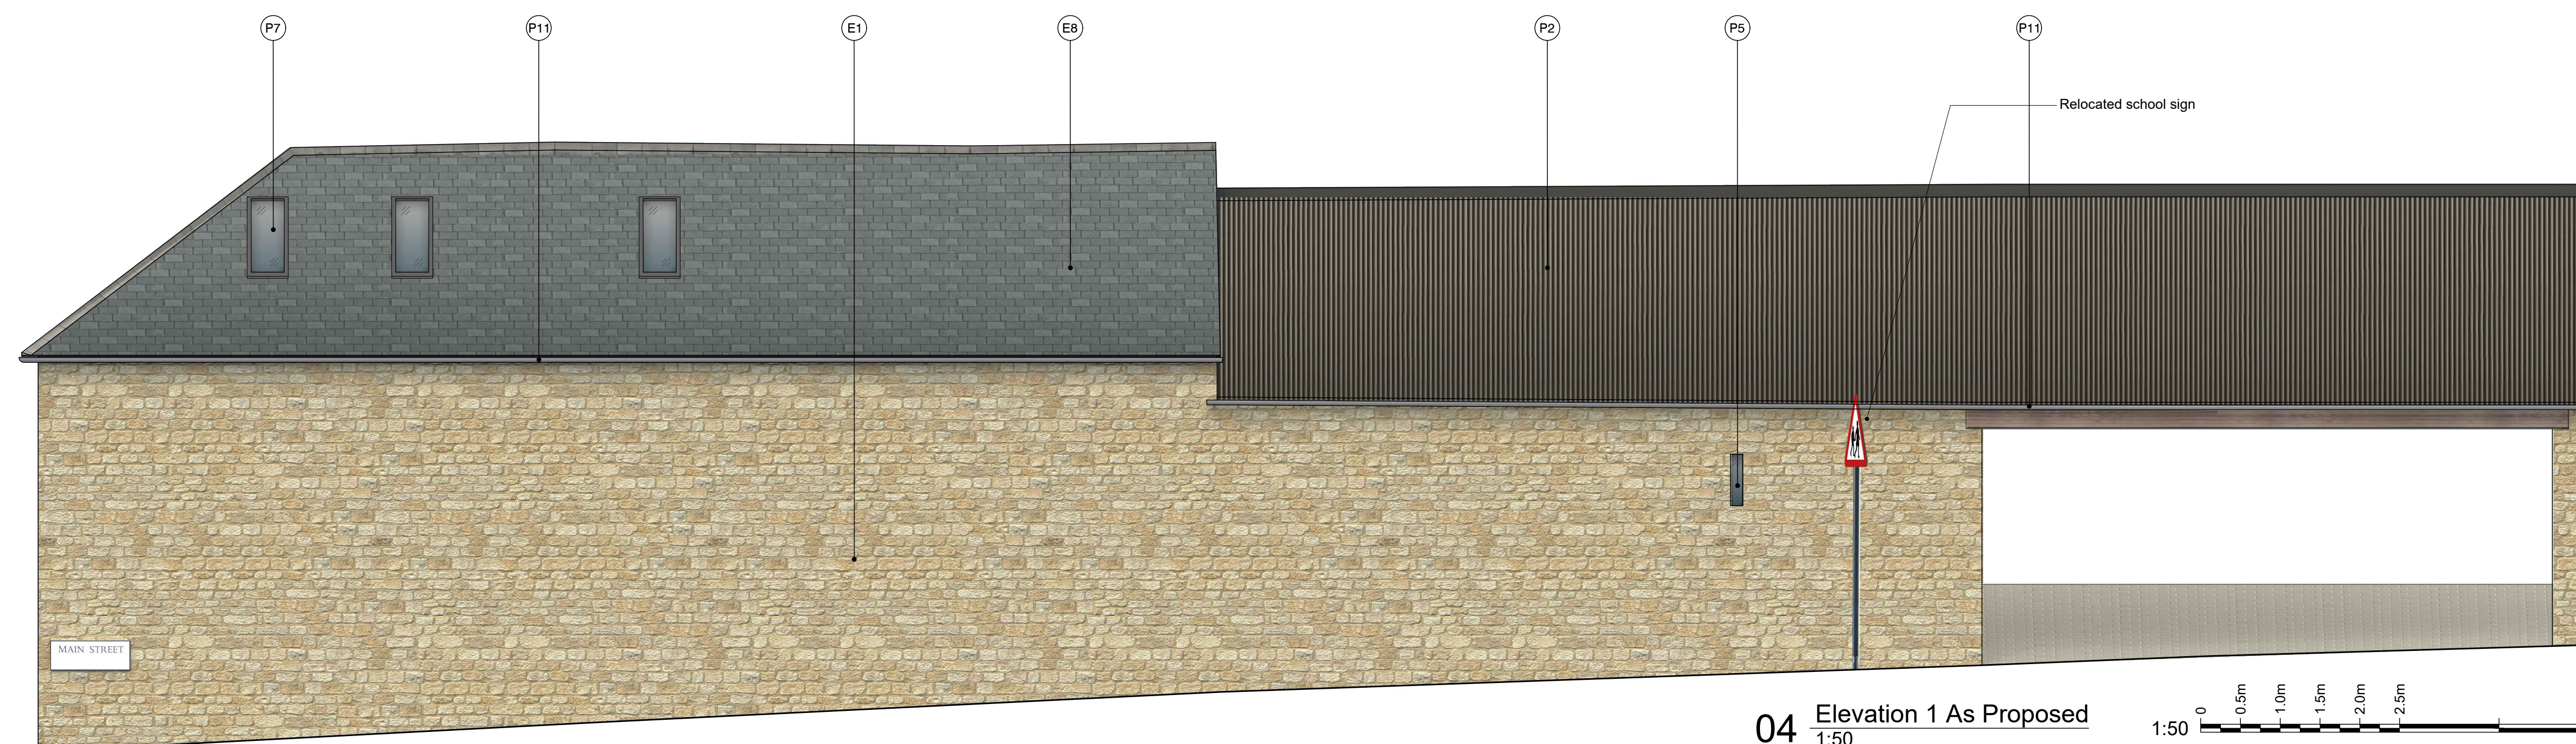

04 Elevation 1 As Proposed
1:50

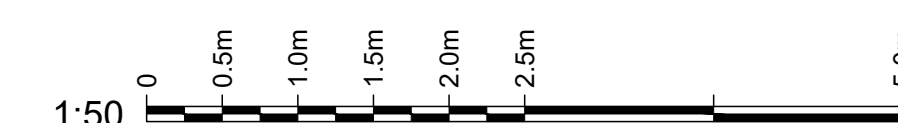



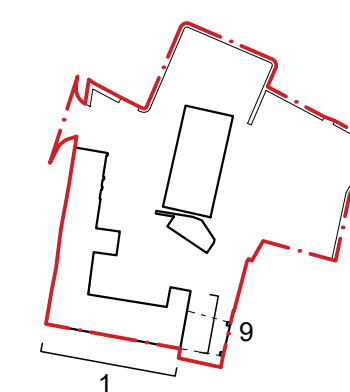

























	<u>Key Plan</u>
--	-----------------



Mawles Farm
Sibford Gower
OX15 5RW

GENERAL NOTES:
Do not scale from drawings. Refer to figured dimensions only.

Key
(EX) = Existing Material (PX) = Proposed Material

- | | |
|---|--|
|  | Natural stone |
|  | Waney edge horizontal timber cladding |
|  | Precast concrete wall panels |
|  | ventilated timber boarding |
|  | Fibre cement corrugated sheet |
|  | UPVC half round rainwater gutter |
|  | Concrete block infill |
|  | State roof covering |
|  | Masonry brickwork |
|  | Corrugated polycarbonate rooftop |
|  | Stone faced concrete block wall |
|  | Natural stone |
|  | Corrugated roof cladding |
|  | Vertical battens timber cladding |
|  | Anodised Aluminium box gutter |
|  | Crumpled Aluminium composite casement windows |
|  | Weath State roof cover |
|  | Centre pivot conservation roof window |
|  | Aluminium/Timber composite casement window with external timber bribe solid screen |
|  | Aluminium/Timber composite ventilated panel |
|  | Waney edge horizontal timber cladding |
|  | UPVC half round rainwater gutter |
|  | Standing seam metal roof |
|  | Facing brickwork to match existing |
|  | Solid timber external door |
|  | Glazed timber external door |
|  | Aluminium/Timber composite glazed sliding door |
|  | Aluminium/Timber composite glazed French doors |


Status:

PLANNING

[illegible]

00	26.11.19	Planning application
----	----------	----------------------

No.	dd.mm.yy	Revision note
-----	----------	---------------

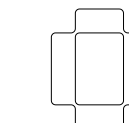

IAN O'BRIEN STUDIO

The Granary | Home Farm Drive | Upton | Banbury | Oxfordshire | OX15 6HU
01 295 670 068 | studio@ianobrienstudio.co.uk | www.ianobrienstudio.co.uk

Drawing title

Elevations Existing &
Proposed
Sheet 4 of 8

Drawing size
1:50 @ A1

Client

Mr and Mrs Broom

Job	Drawing number	Revision
1901	PA-0014	00