




01 Elevation 11 As Existing  
1:50

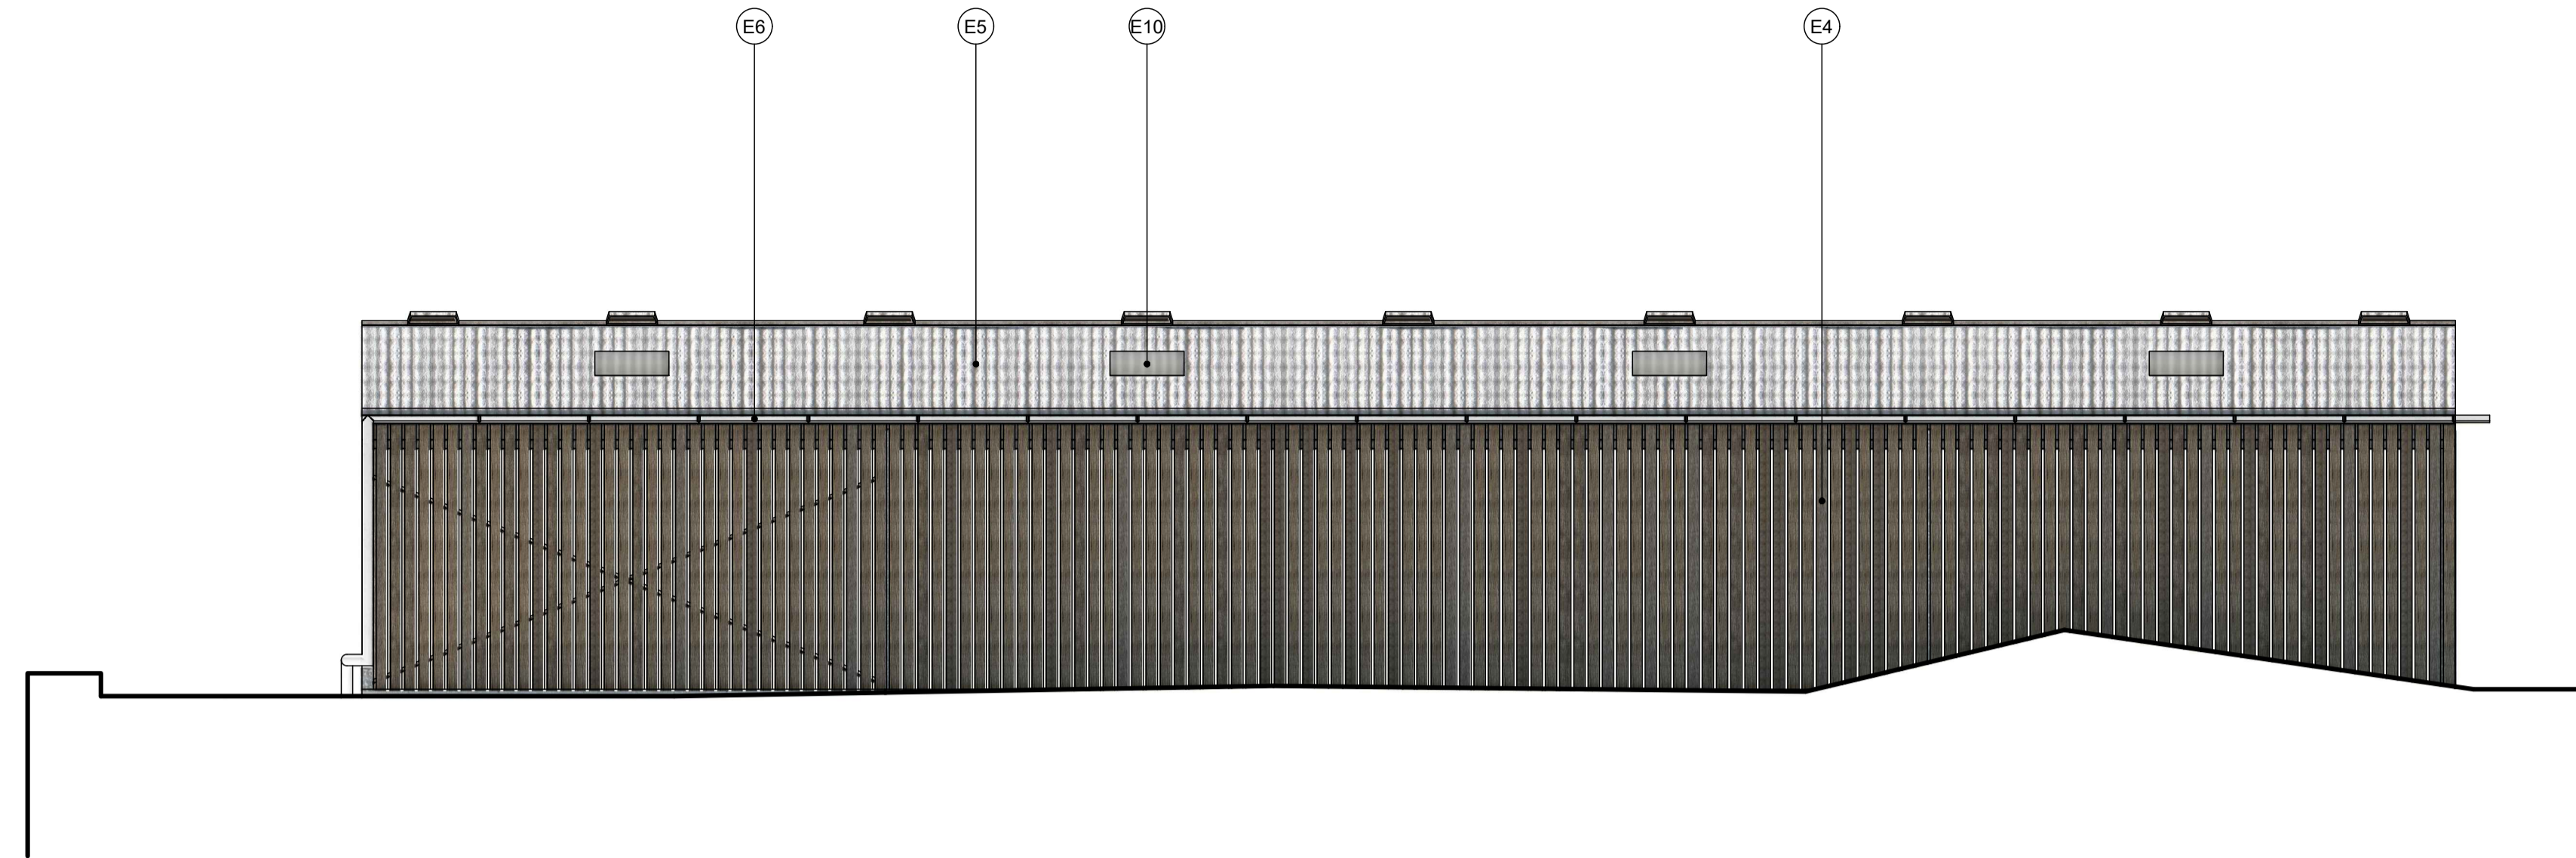

02 Elevation 11 As Proposed  
1:50

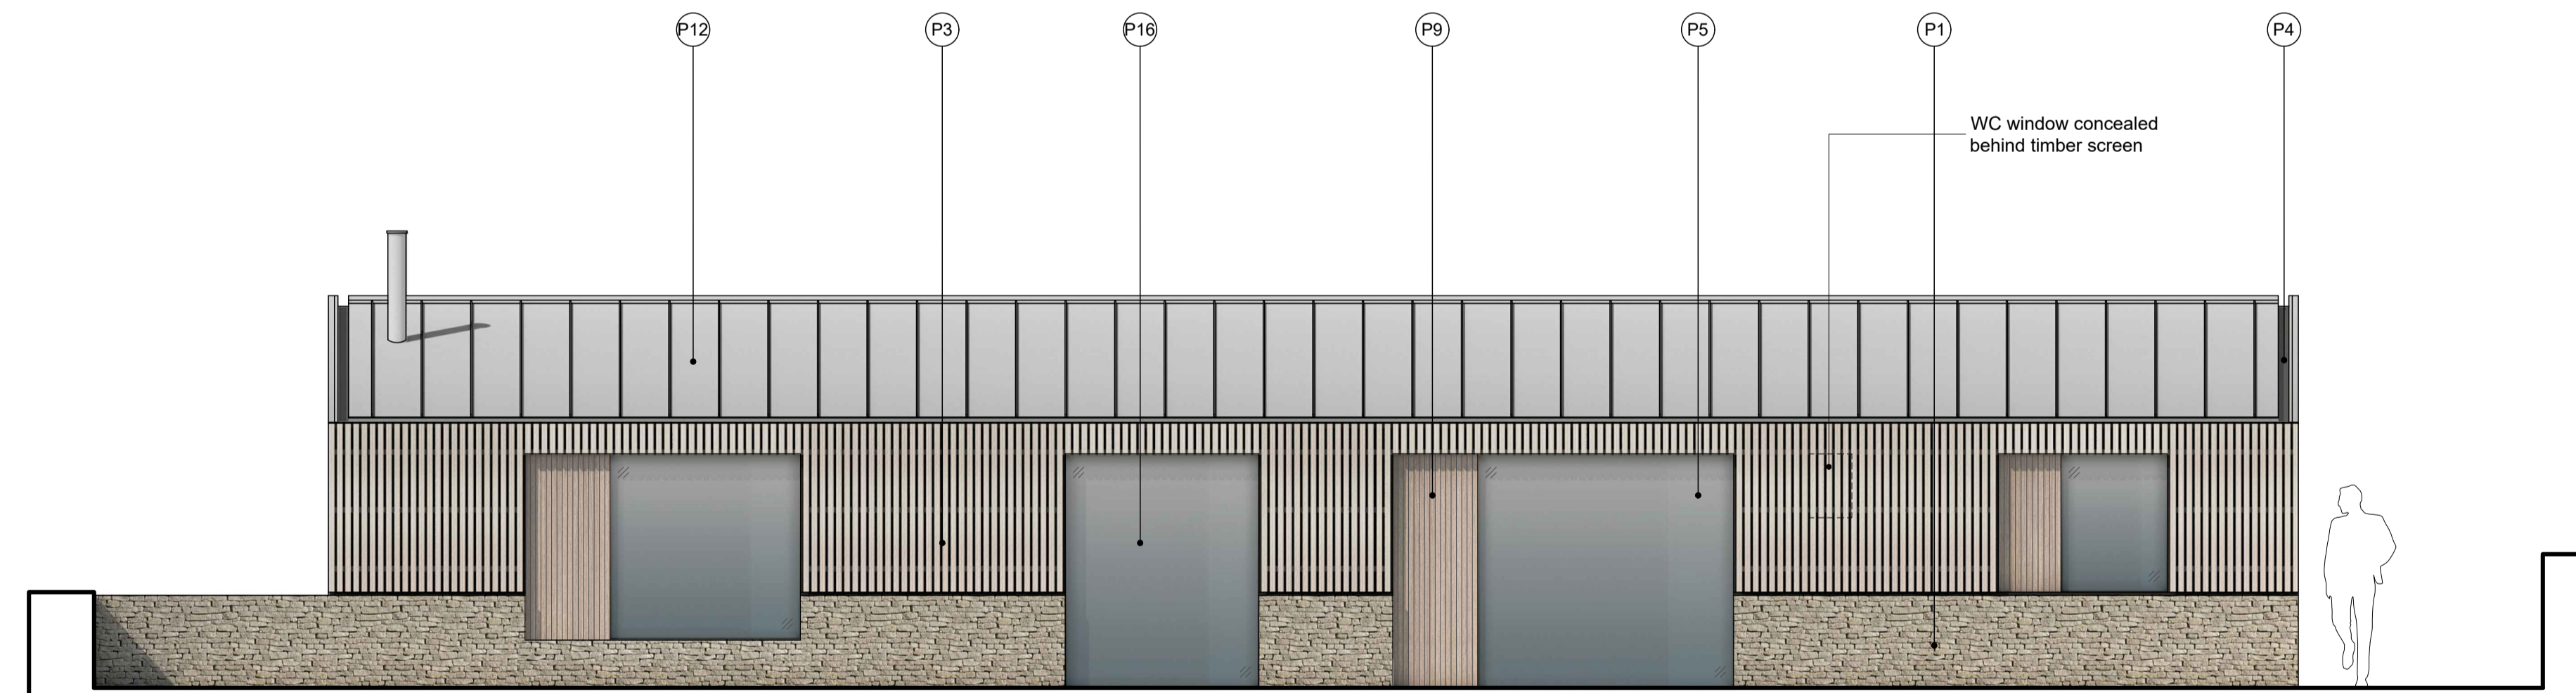

Key Plan

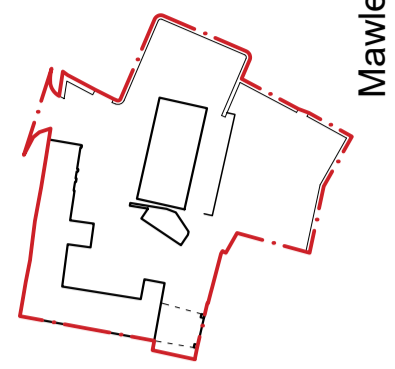

Mawles Farm  
Sibford Gower  
OX15 5RW

GENERAL NOTES:  
Do not scale from drawings. Refer to figured dimensions only.

Key  
 (E) = Existing Material    (P) = Proposed Material

- (E) Natural stone
- (E) Waney edge horizontal timber cladding
- (E) Precast concrete wall panels
- (E) ventilated timber boarding
- (E) Fibre cement corrugated sheet
- (E) UPVC half round rainwater gutter
- (E) Concrete block infill
- (E) Slate roof covering
- (E) Masonry brickwork
- (E) Corrugated polycarbonate rooflight
- (E) Stone faced concrete block wall
- (P) Natural stone
- (P) Corrugated roof cladding
- (P) Vertical batten timber cladding
- (P) Concealed Aluminium box gutter
- (P) Aluminium/Timber composite casement windows
- (P) Welsh Slate roof covering
- (P) Centre pivot conservation roof window
- (P) Aluminium/Timber composite casement window with external timber brise soleil screen
- (P) Aluminium/Timber composite ventilated panel
- (P) Waney edge horizontal timber cladding
- (P) UPVC half round rainwater gutter
- (P) Standing seam metal roof
- (P) Facing brickwork to match existing
- (P) Solid timber external door
- (P) Glazed timber external door
- (P) Aluminium/Timber composite glazed sliding door
- (P) Aluminium/Timber composite glazed french doors

Status:

PLANNING

01	09.12.19	Drawing annotation updated
00	26.11.19	Planning application
No.	dd.mm.yy	Revision note

**IAN O'BRIEN STUDIO**

The Granary | Home Farm Drive | Upton | Banbury | Oxfordshire | OX15 6HU  
01 295 970 068 | studio@ianobrienstudio.co.uk | www.ianobrienstudio.co.uk

Drawing title  
**Elevations Existing & Proposed**  
 Sheet 6 of 8

Drawing size  
 1:50 @ A1

Client  
 Mr and Mrs Broom

Job	Drawing number	Revision
19016	PA-0016	01

