



BICESTER
MOTION

BICESTER MOTION MASTERPLAN

DRAWN BY: AH CHECKED BY: GB

A-9902 REV:C 2019.06.14

SCALE 1:2500 @ A0

ASA
Figure 6

RIDGE



- KEY:**
- Application Boundary (Red dashed line)
 - Ownership Boundary (Blue dotted line)
 - Open Space and Landscape Buffer Areas (Light green)
 - Existing Built Form (Grey)
 - Indicative Built Form (Dark blue)
 - Indicative building links (Hatched pattern)
 - Indicative infiltration swale (Dashed line)
 - Indicative locations of infiltration basins (Blue dashed line)
 - Indicative Carparks (P in a circle)

ASA Figure 7

F.A.S.T. Indicative Layout Plan

PLANNING


5002854-RDG-Z05-ST-PL-A-0030 REV: H 25/04/2019
SCALE 1 : 1250 @ A1

REV	DESCRIPTION	DATE	BY	CHKD
H	Carpark Update	13/11/2019	JY	AH
G	Refine Update	10/11/2019	JY	AH
F	Design Update	06/11/2019	JY	AH
E	Updated to incorporate JA comments	29/10/2019	JY	AH
D	Refine Update	24/10/2019	JY	AH
C	Infiltration swale, infiltration basins & link masses added	22/10/2019	JY	AH
B	Refine updated for area calculation	21/10/2019	JY	AH
A	Application boundary line updated	25/06/2019	JY	AH



THE COWYARDS
BLEWHEIM PARK, OXFORD ROAD
WOODSTOCK
OX20 1QR

TEL NO: 01993815000
WWW.RIDGE.CO.UK

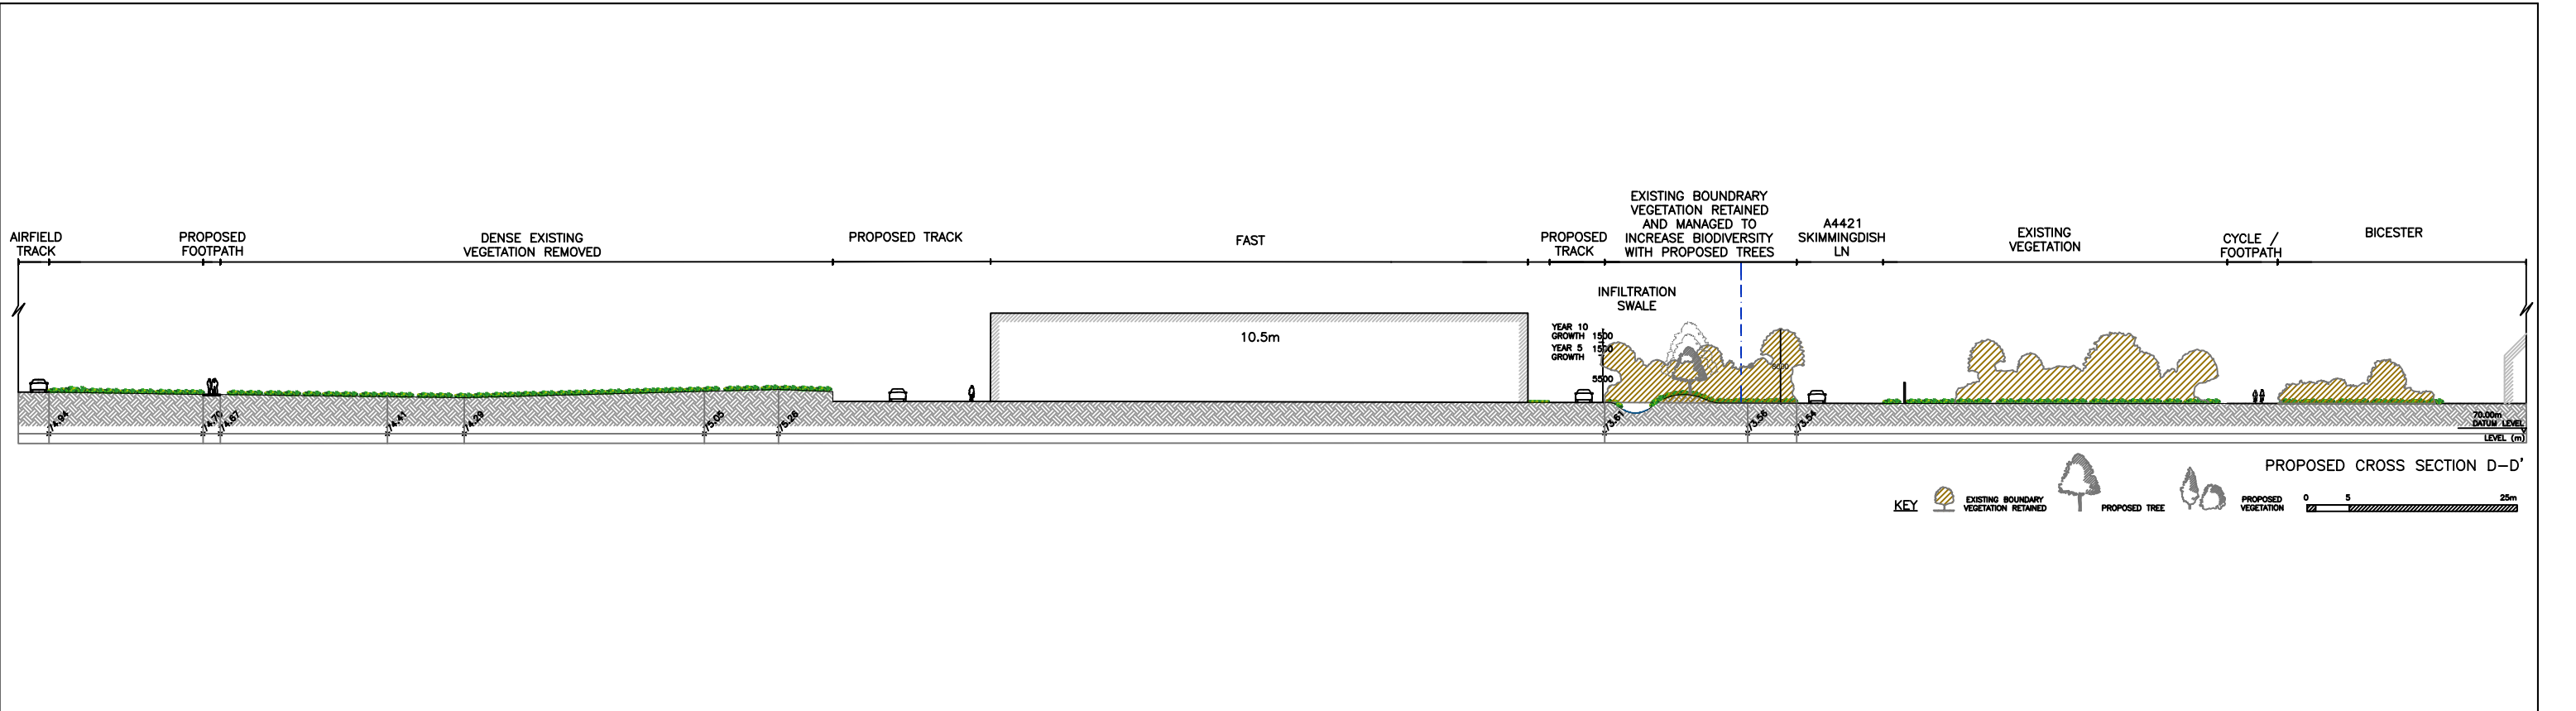

EXISTING VEGETATION

TREE CANOPY UP TO 15M

TREE CANOPY UP TO 8M

SCRUB ~ 3M HIGH

PROPOSED VEGETATION

SCATTERED TREES

INDICATIVE TREES

TREES & BIODIVERSE PLANTING

Existing vegetation including extensive single species scrub

Scheduled Monument

0m 25m 100m 250m

FAST

Scheduled Monument


D

D'

Do not scale from the drawing, use figured dimensions only.
Levels and dimensions to be checked on site prior to commencement of work.
All discrepancies to be reported to the landscape architect immediately.

© Copyright ASA Landscape Architects

FAST
Incorporating native trees, clear dense vegetation and reinforce A4421 boundary vegetation.

Swale and Bund	D04	KWD	14-11-19
Concept progress	D03	KWD	11-06-19
Concept progress	D02	KWD	17-05-19
Revision description	No.	By	Date
<div><div><p>See Landscapes Differently</p><p>68i innovation Drive, Milton Park, Abingdon, Oxfordshire, OX14 4RQ</p><p>Office: 01235 632 800 www.asalandscapearchitects.co.uk</p></div><div><p>PRE - APPLICATION</p></div></div>			
<p>Project</p> <p>Bicester Motion</p>			
<p>Description</p> <p>Concept Cross Section DD</p> <p>Figure 8: Section through FAST</p>			
Scale(s)	As Shown@ A3	Date	19 Feb 2019
Drawn By	KWD	Checked By	CP
Drg. No.	ASA-566-DR-605	Rev.	Draft D04

File Ref: Z:\projects\566 - Bicester Motion\Drawings and Drawings\Current (Working Documents and Drawings)\ASA-566-LD Base.dwg