
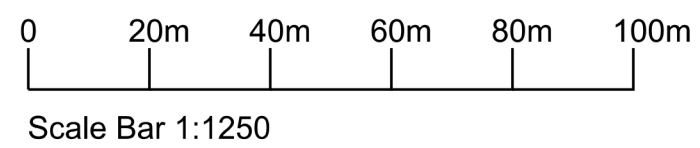
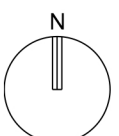



DO NOT SCALE FROM THIS DRAWING - Figured dimensions only to be used for setting out.
Any dimensional discrepancies found on site are to be brought to the attention of the architect or contract administrator immediately. IF IN DOUBT ASK!

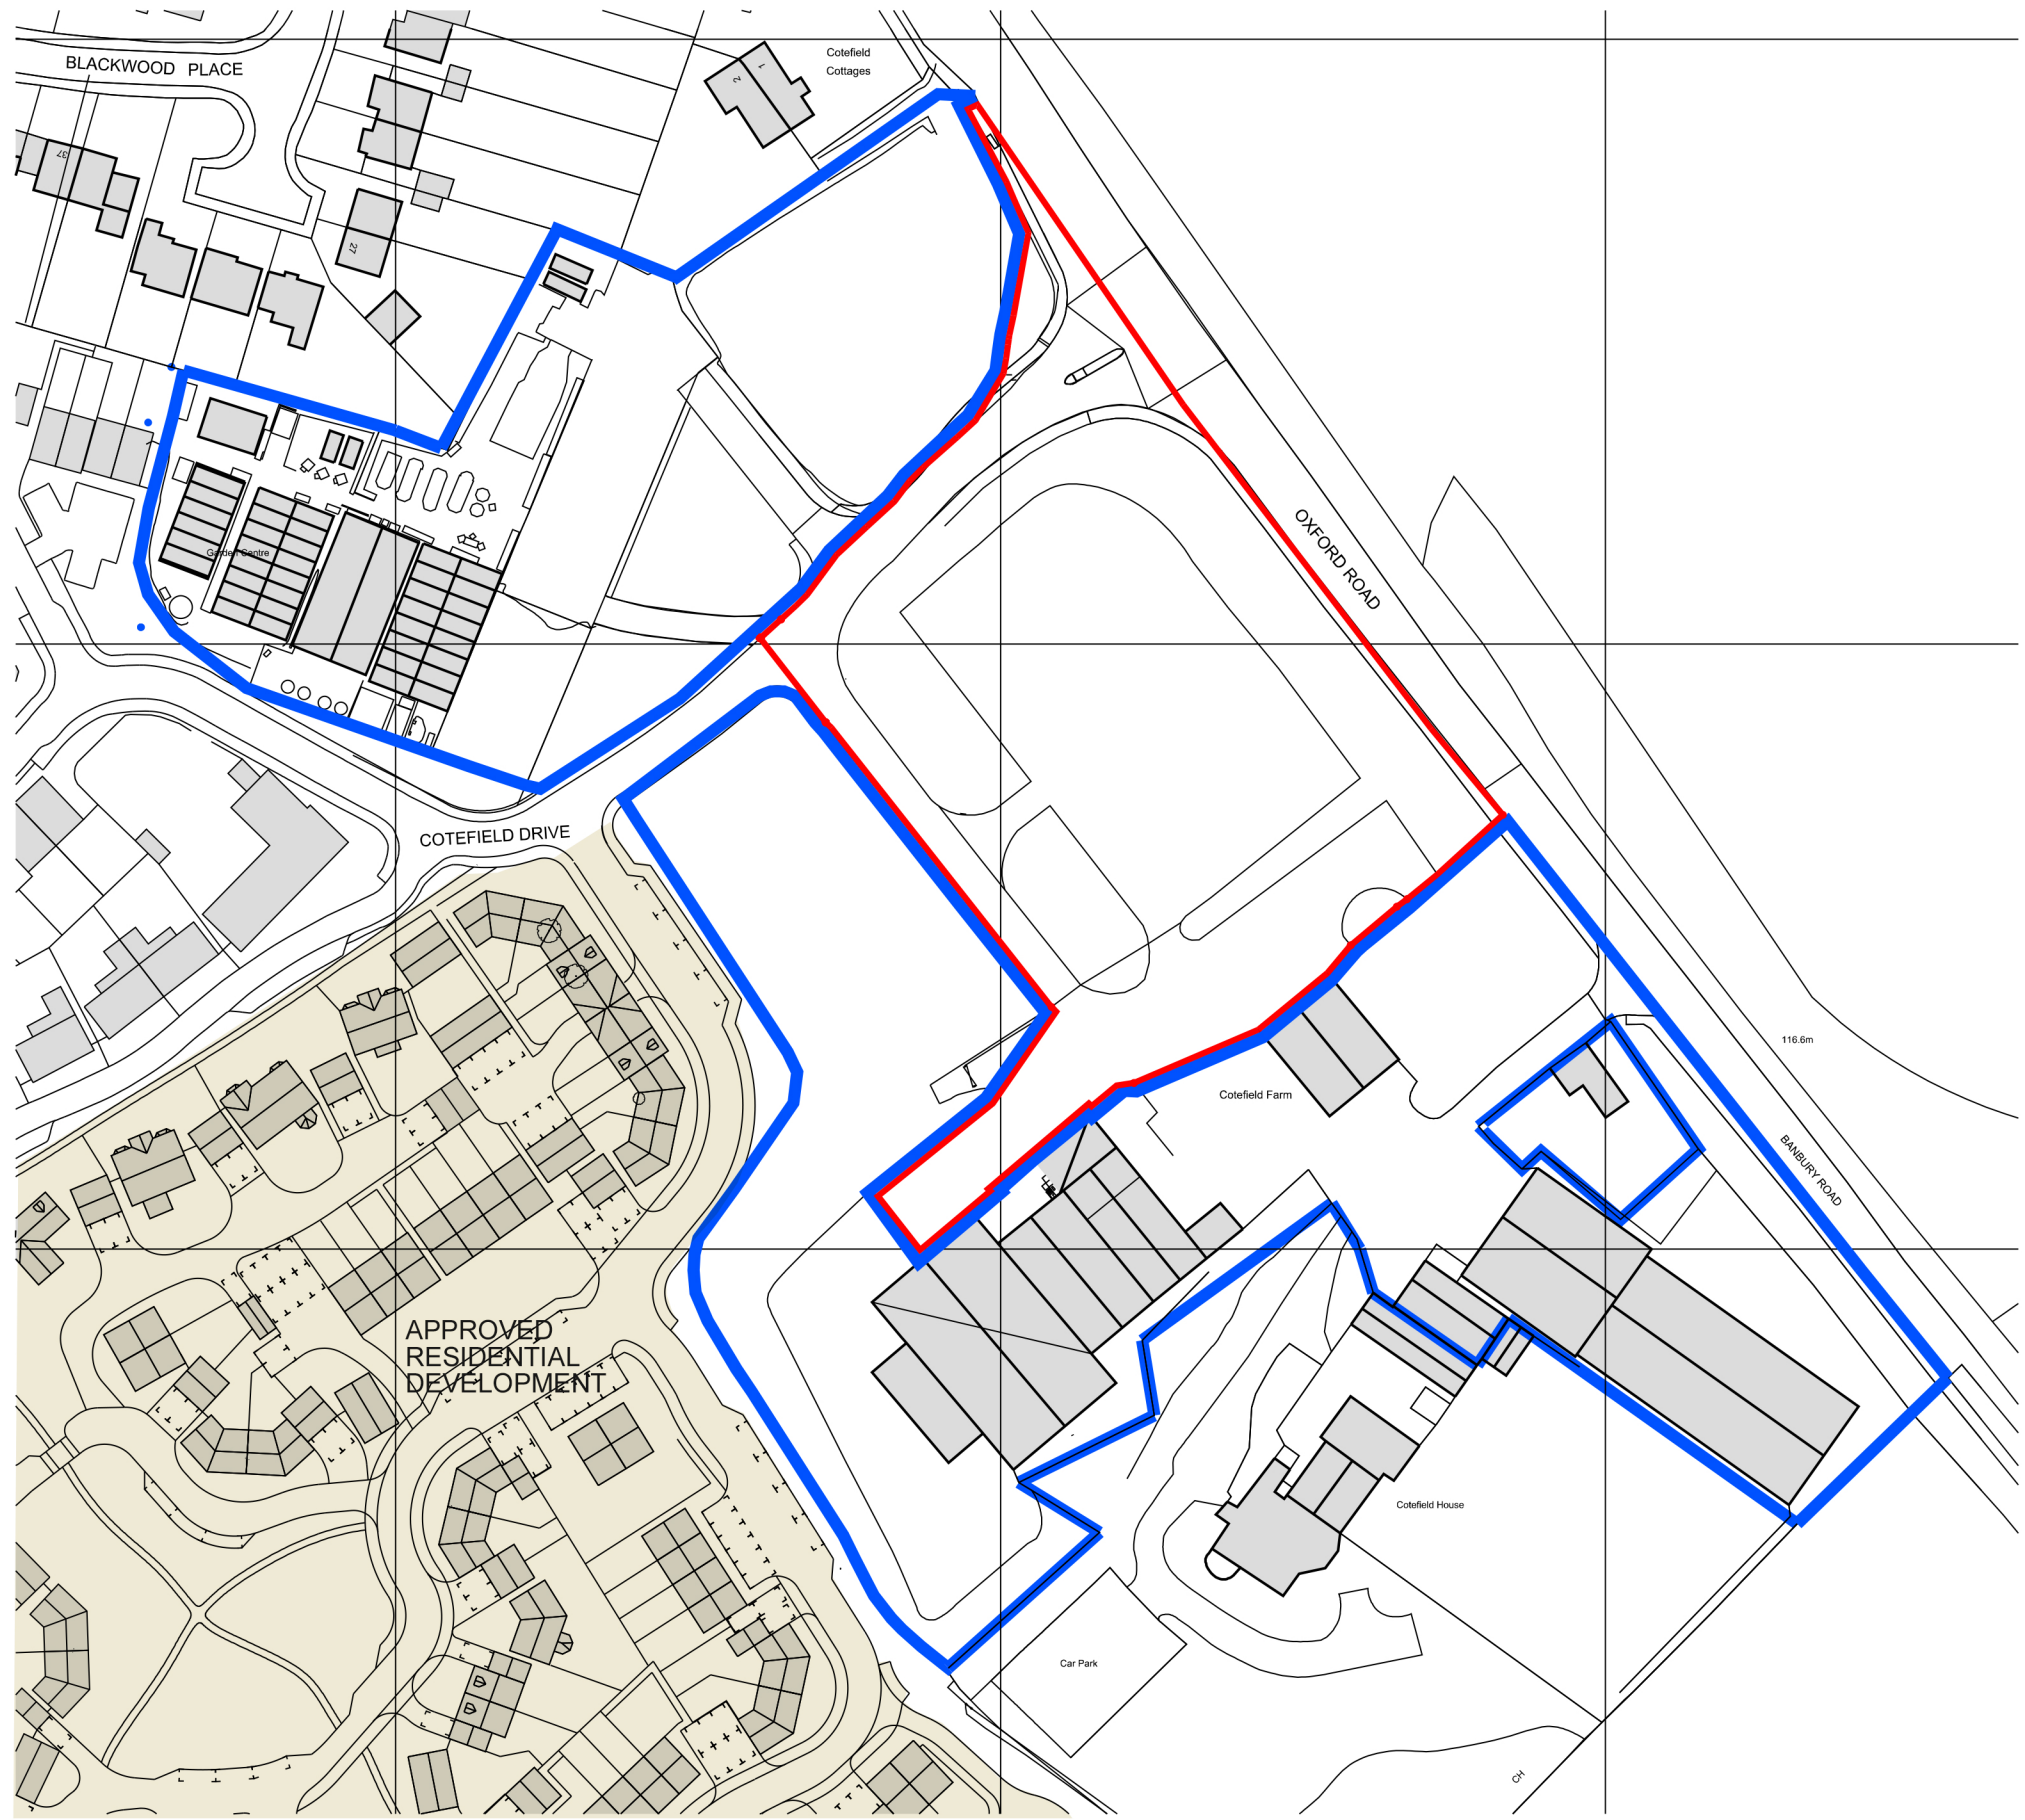

Planning

Rev C Red line extents amended 08.05.19
Rev B Red line extents amended 07.03.19
Rev A Blue line extents amended 06.03.19

	Project: Cotefield Farm		Job No: 39042	
	Drawing Title: Site Location Plan		Drawing No: 01	rev. C
		Date: Mar 2019		
1 Water End Barns Water End Eversholt MK17 9EA t 01525 309 400 hello@prosper-design.com prosper-design.com	Client: Will Bratt		Drawn: BM	Checked: -
			Scale: 1:1250@A1	