



1 **P3.0 Ground floor as existing**
101 1 : 100

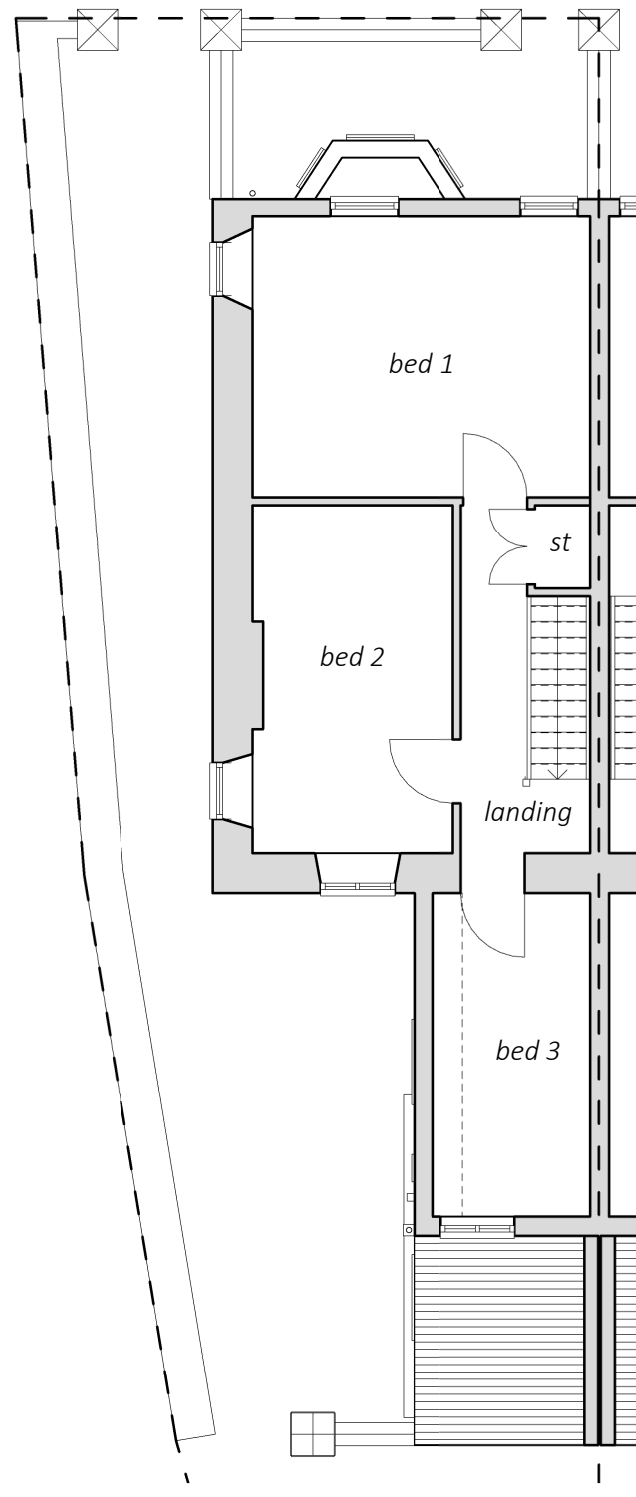

2 **P4.0 First Floor as existing**
101 1 : 100

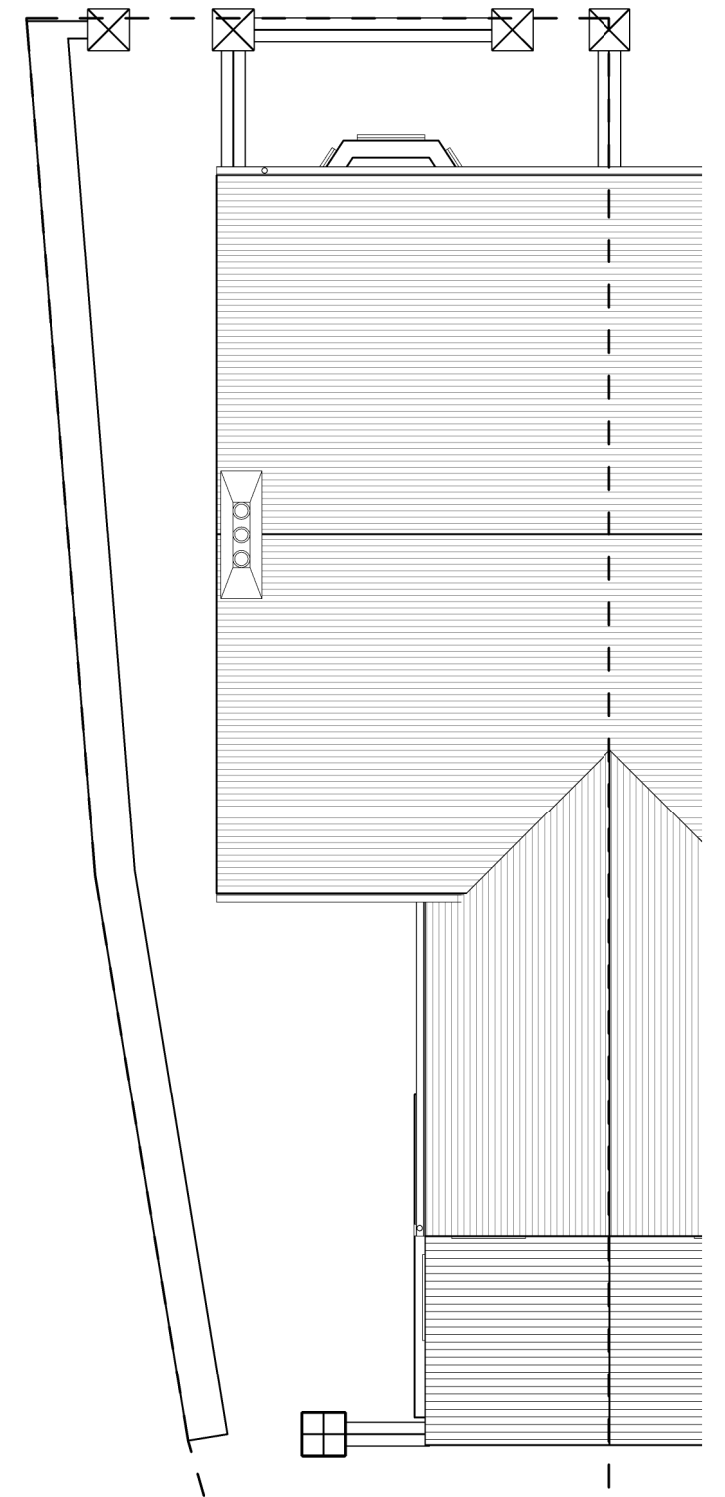

3 **P6.0 Roof Plan as existing**
101 1 : 100