


1
103 **P3.1 Ground floor as proposed**
1 : 100



2
103 **P4.1 First Floor as proposed**
1 : 100

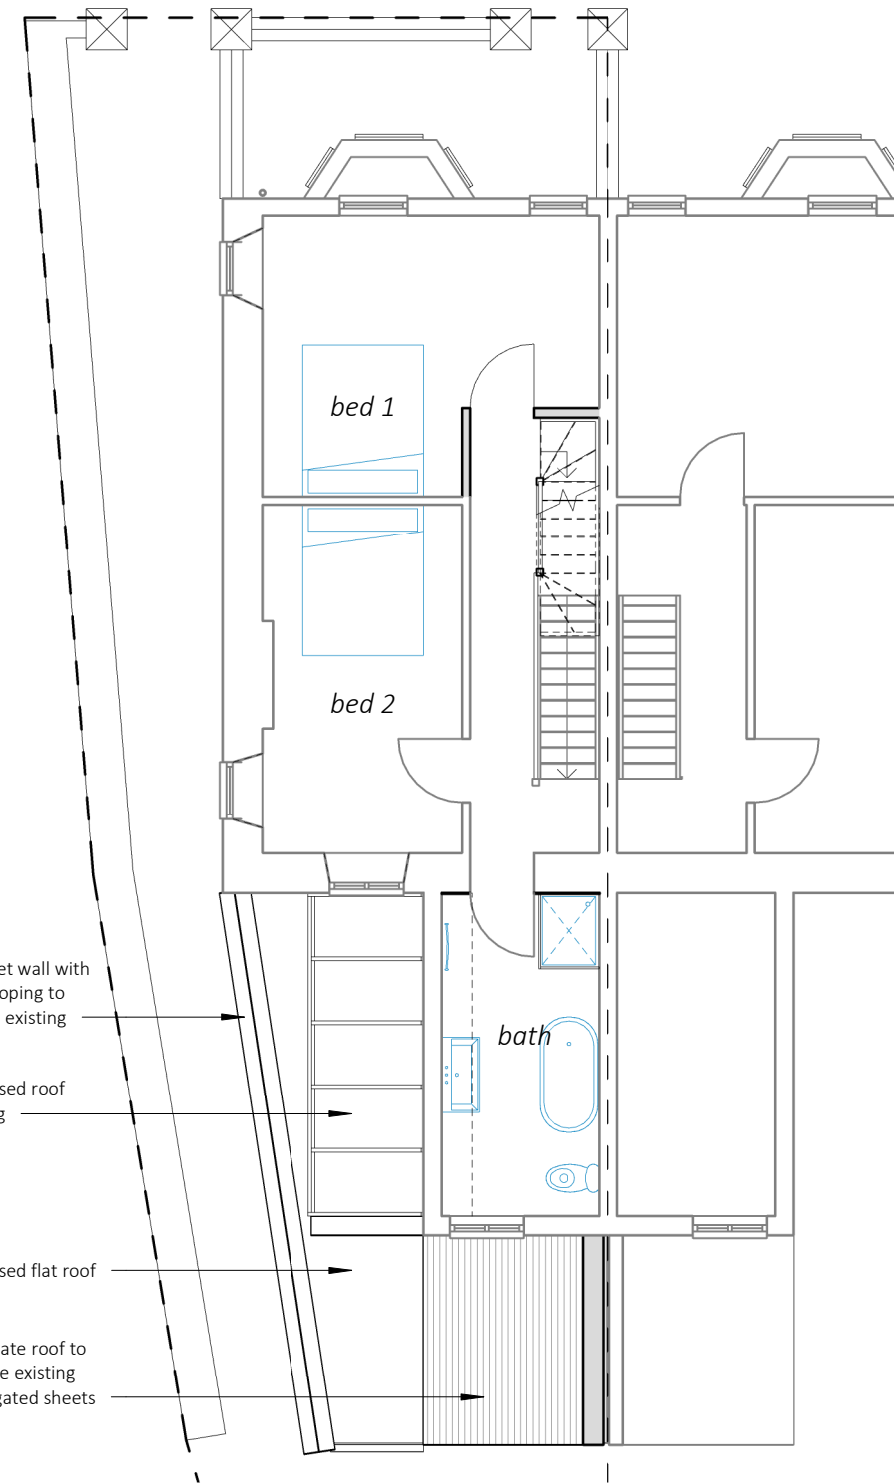