




1 **PL north elevation - existing**
 102 1 : 100

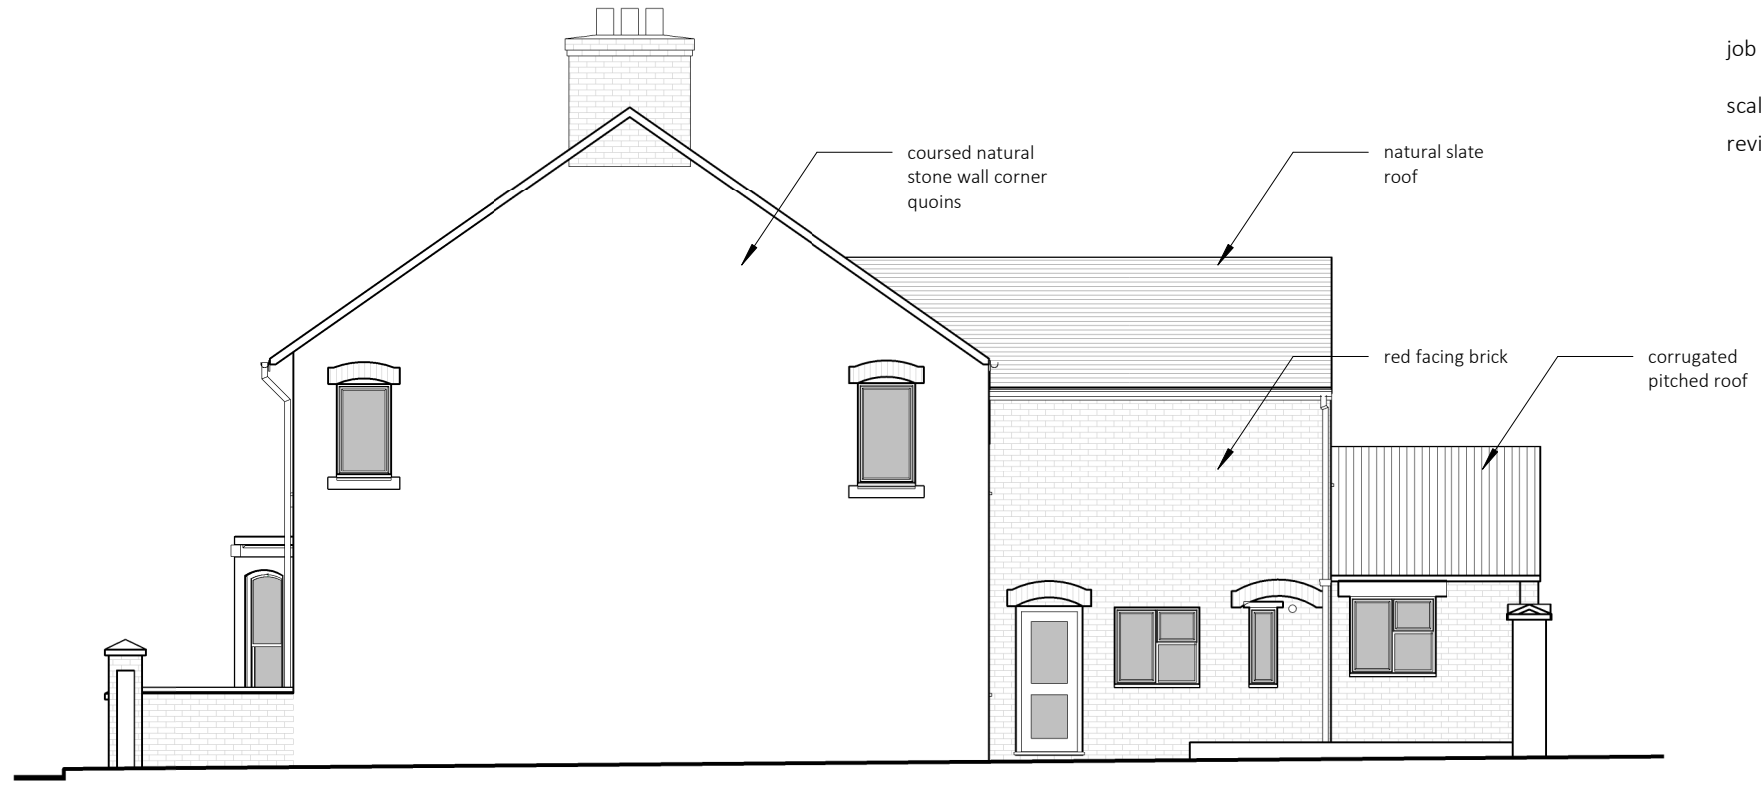

2 **PL west elevation - existing**
 102 1 : 100

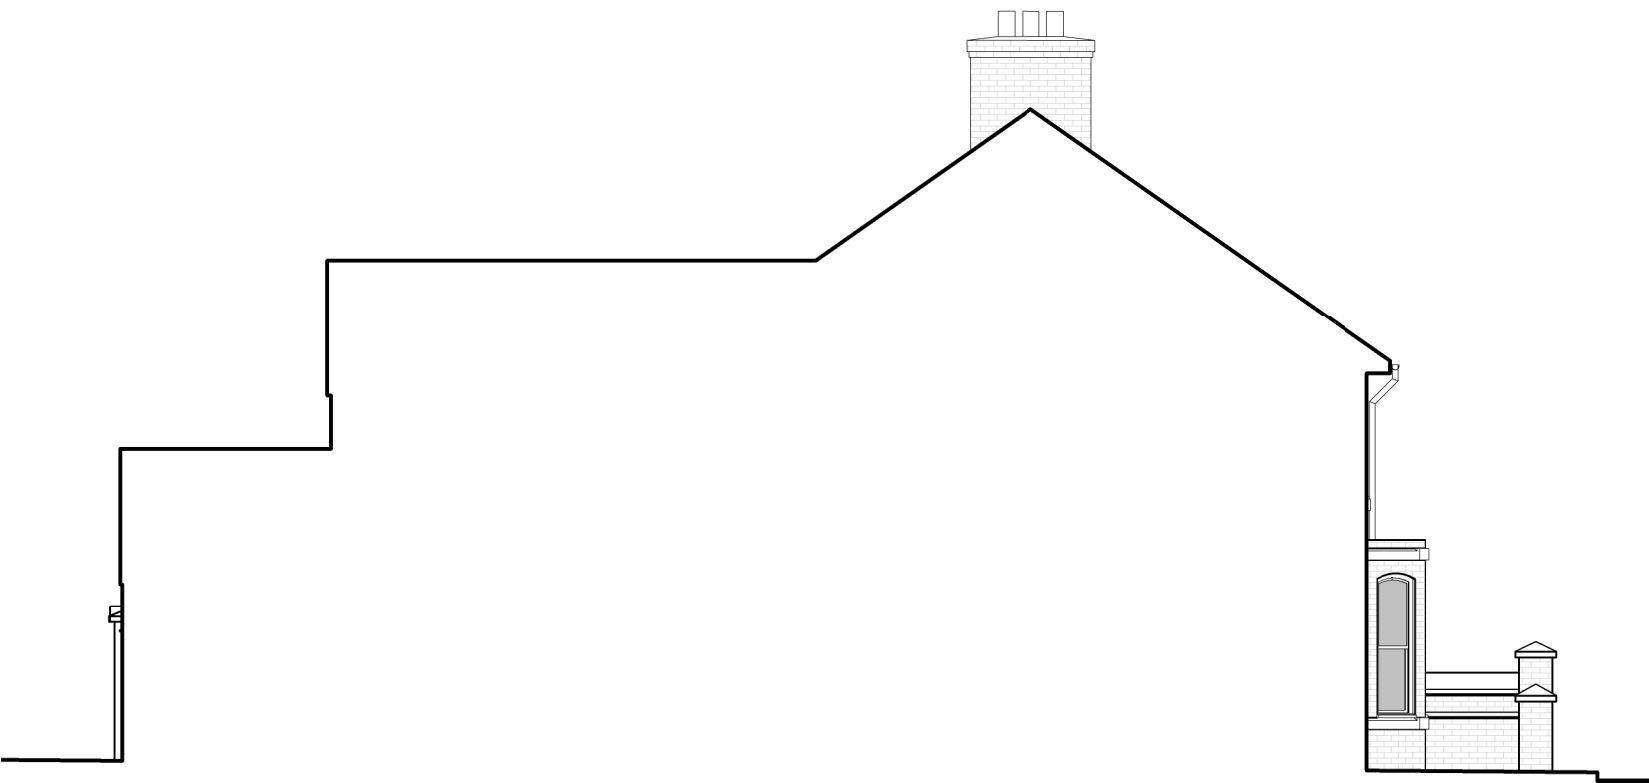

3 **PL east elevation - existing**
 102 1 : 100

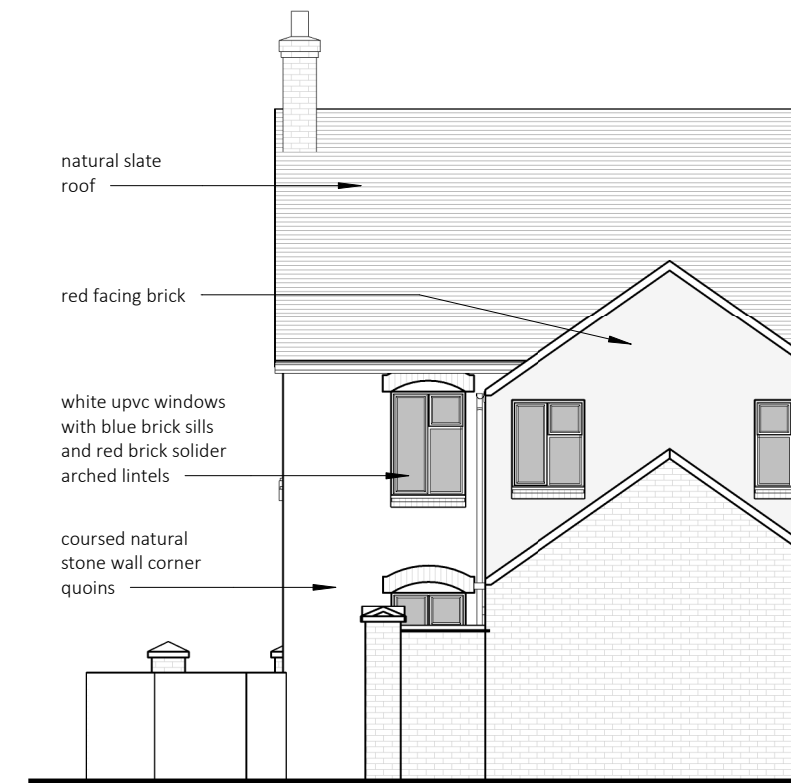

4 **PL south elevation - existing**
 102 1 : 100

