


1
104 **P5.1 Second Floor as proposed**
1 : 100



2
104 **P6.1 Roof Plan as proposed**
1 : 100

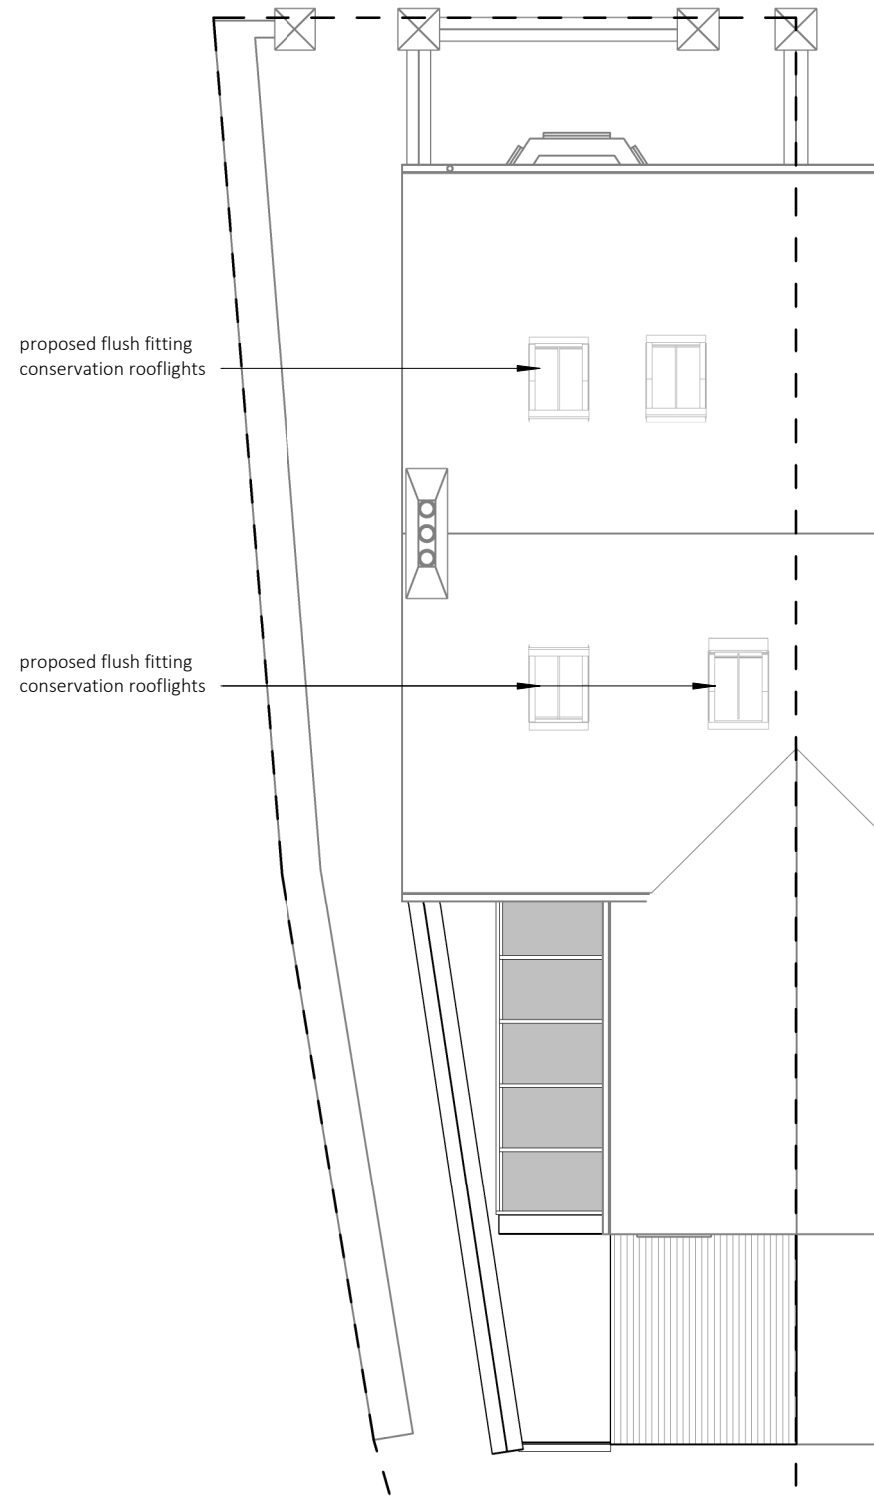