
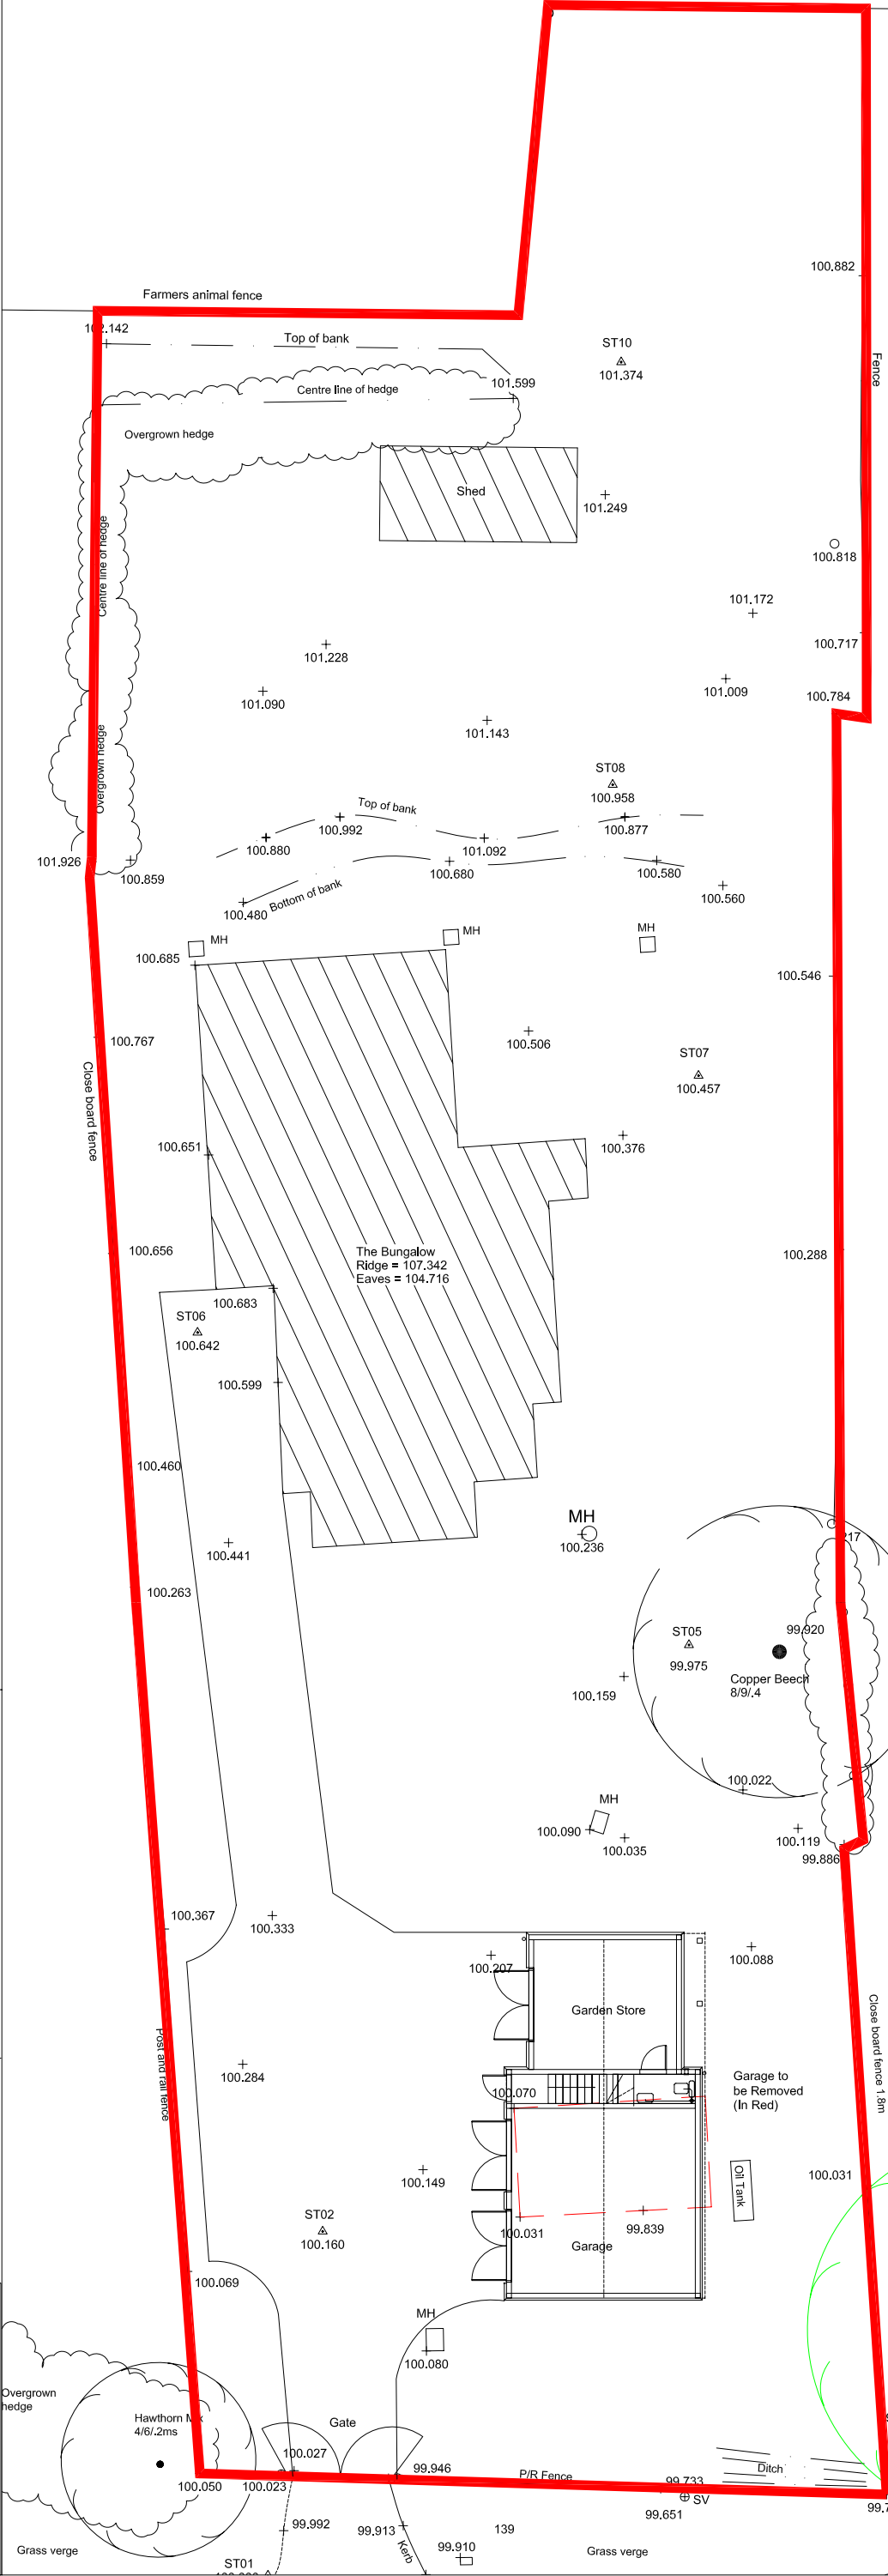


Proposed Side Elevation (West)

0 1m 2m 3m
SCALE

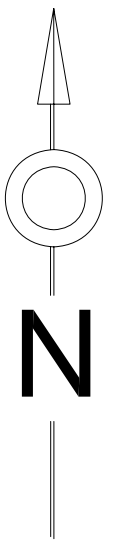

Location
PRO. BLOCK PLANS & ELEVATION 1: 200 @ A3

• Social dimensions are not to be used. Check prior to construction issue.
 • Any conflicts/ discrepancies shall be immediately notified to Stuart Kirkwood.
 • It is forbidden to reproduce this drawing without the written permission of Stuart Kirkwood.
 Drawing No. SJK
 Scale 1:200
 Date FEB 20

THE PROPOSED GARAGE TO THE BUNGALOW, WENDLEBURY, OXON. FOR COLIN BARRETT
 Drawing No. S.885/02

Stuart J Kirkwood
 Architectural Services
 Tel: 01869 242357
 Fax: 01869 242357