

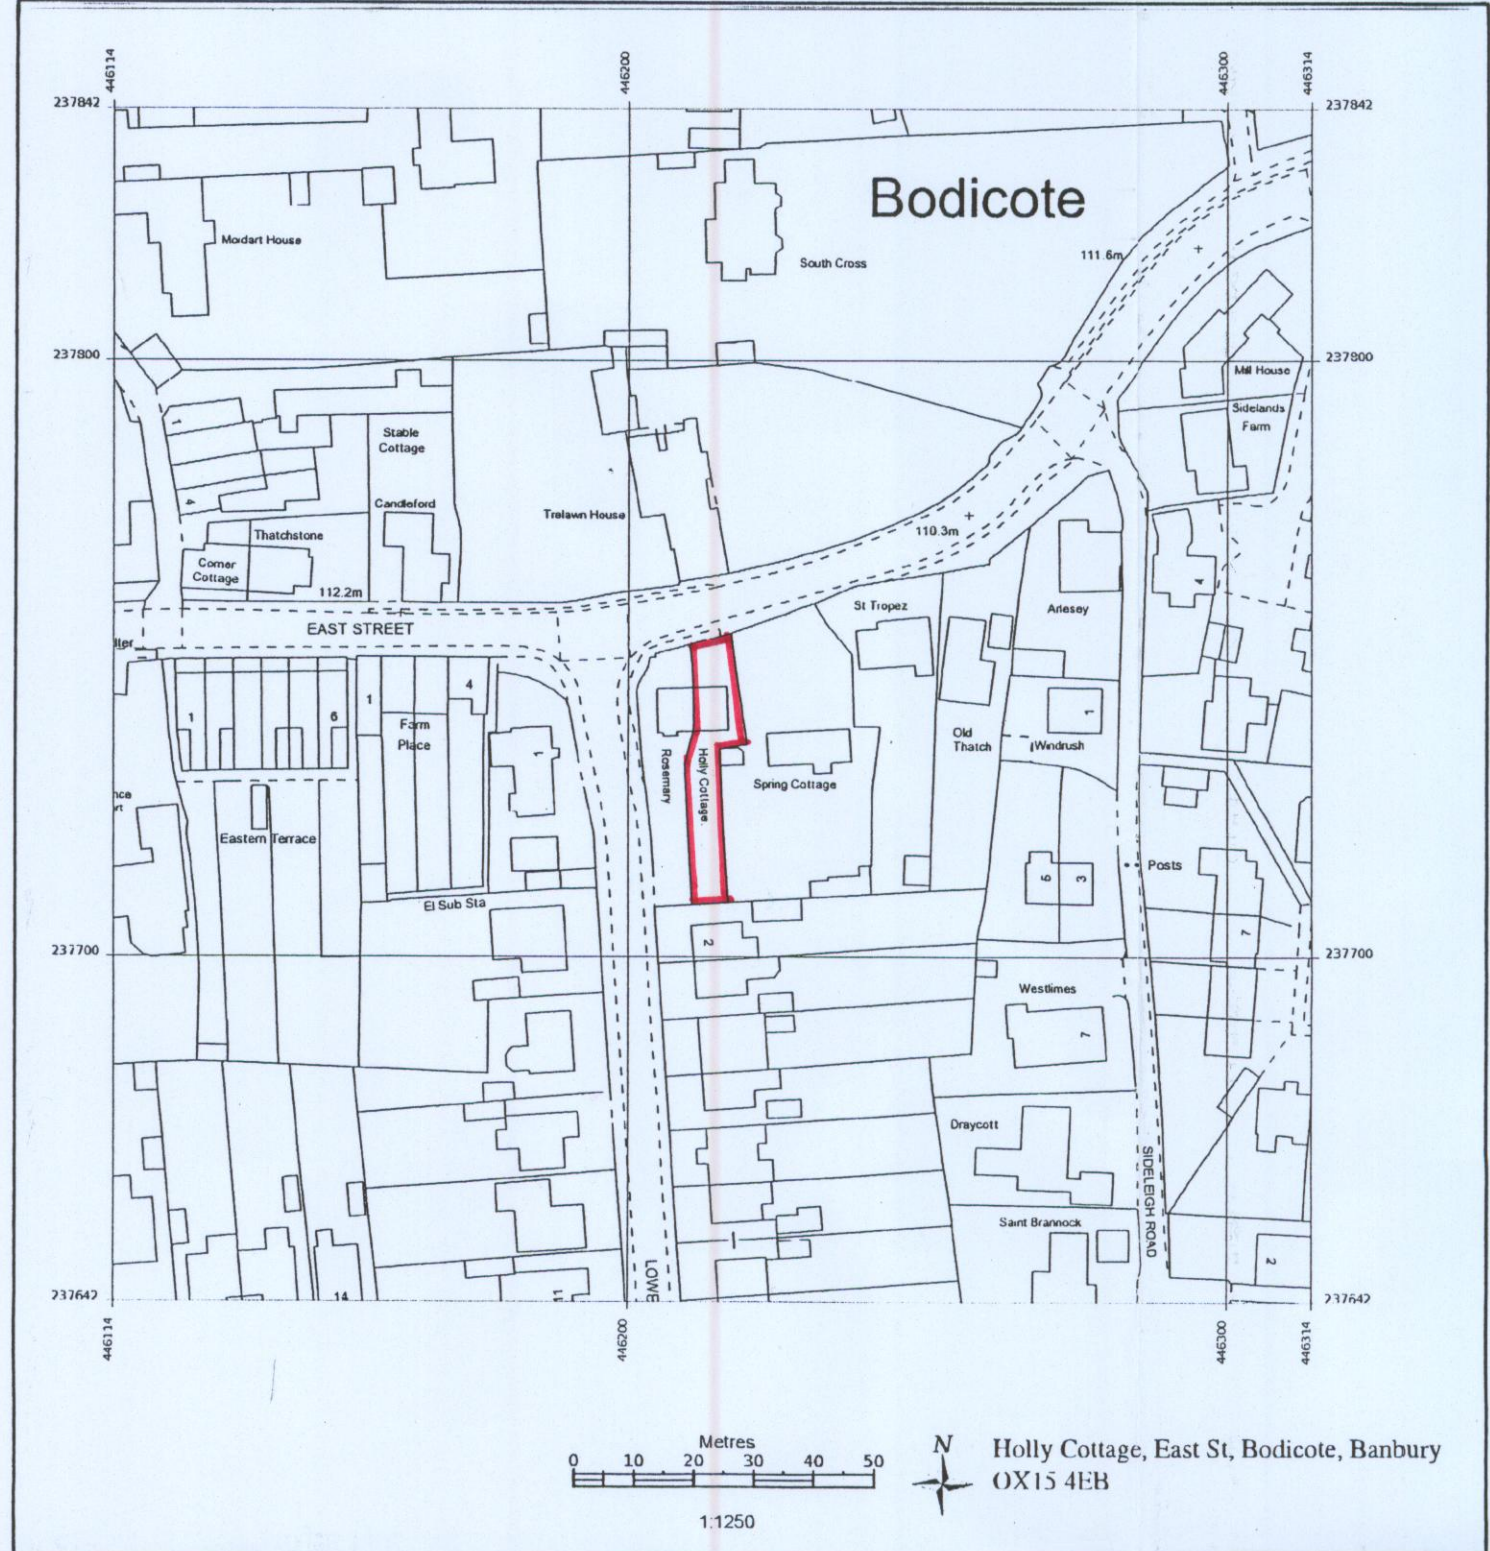



PROPOSED ALTERATIONS & EXTENSION

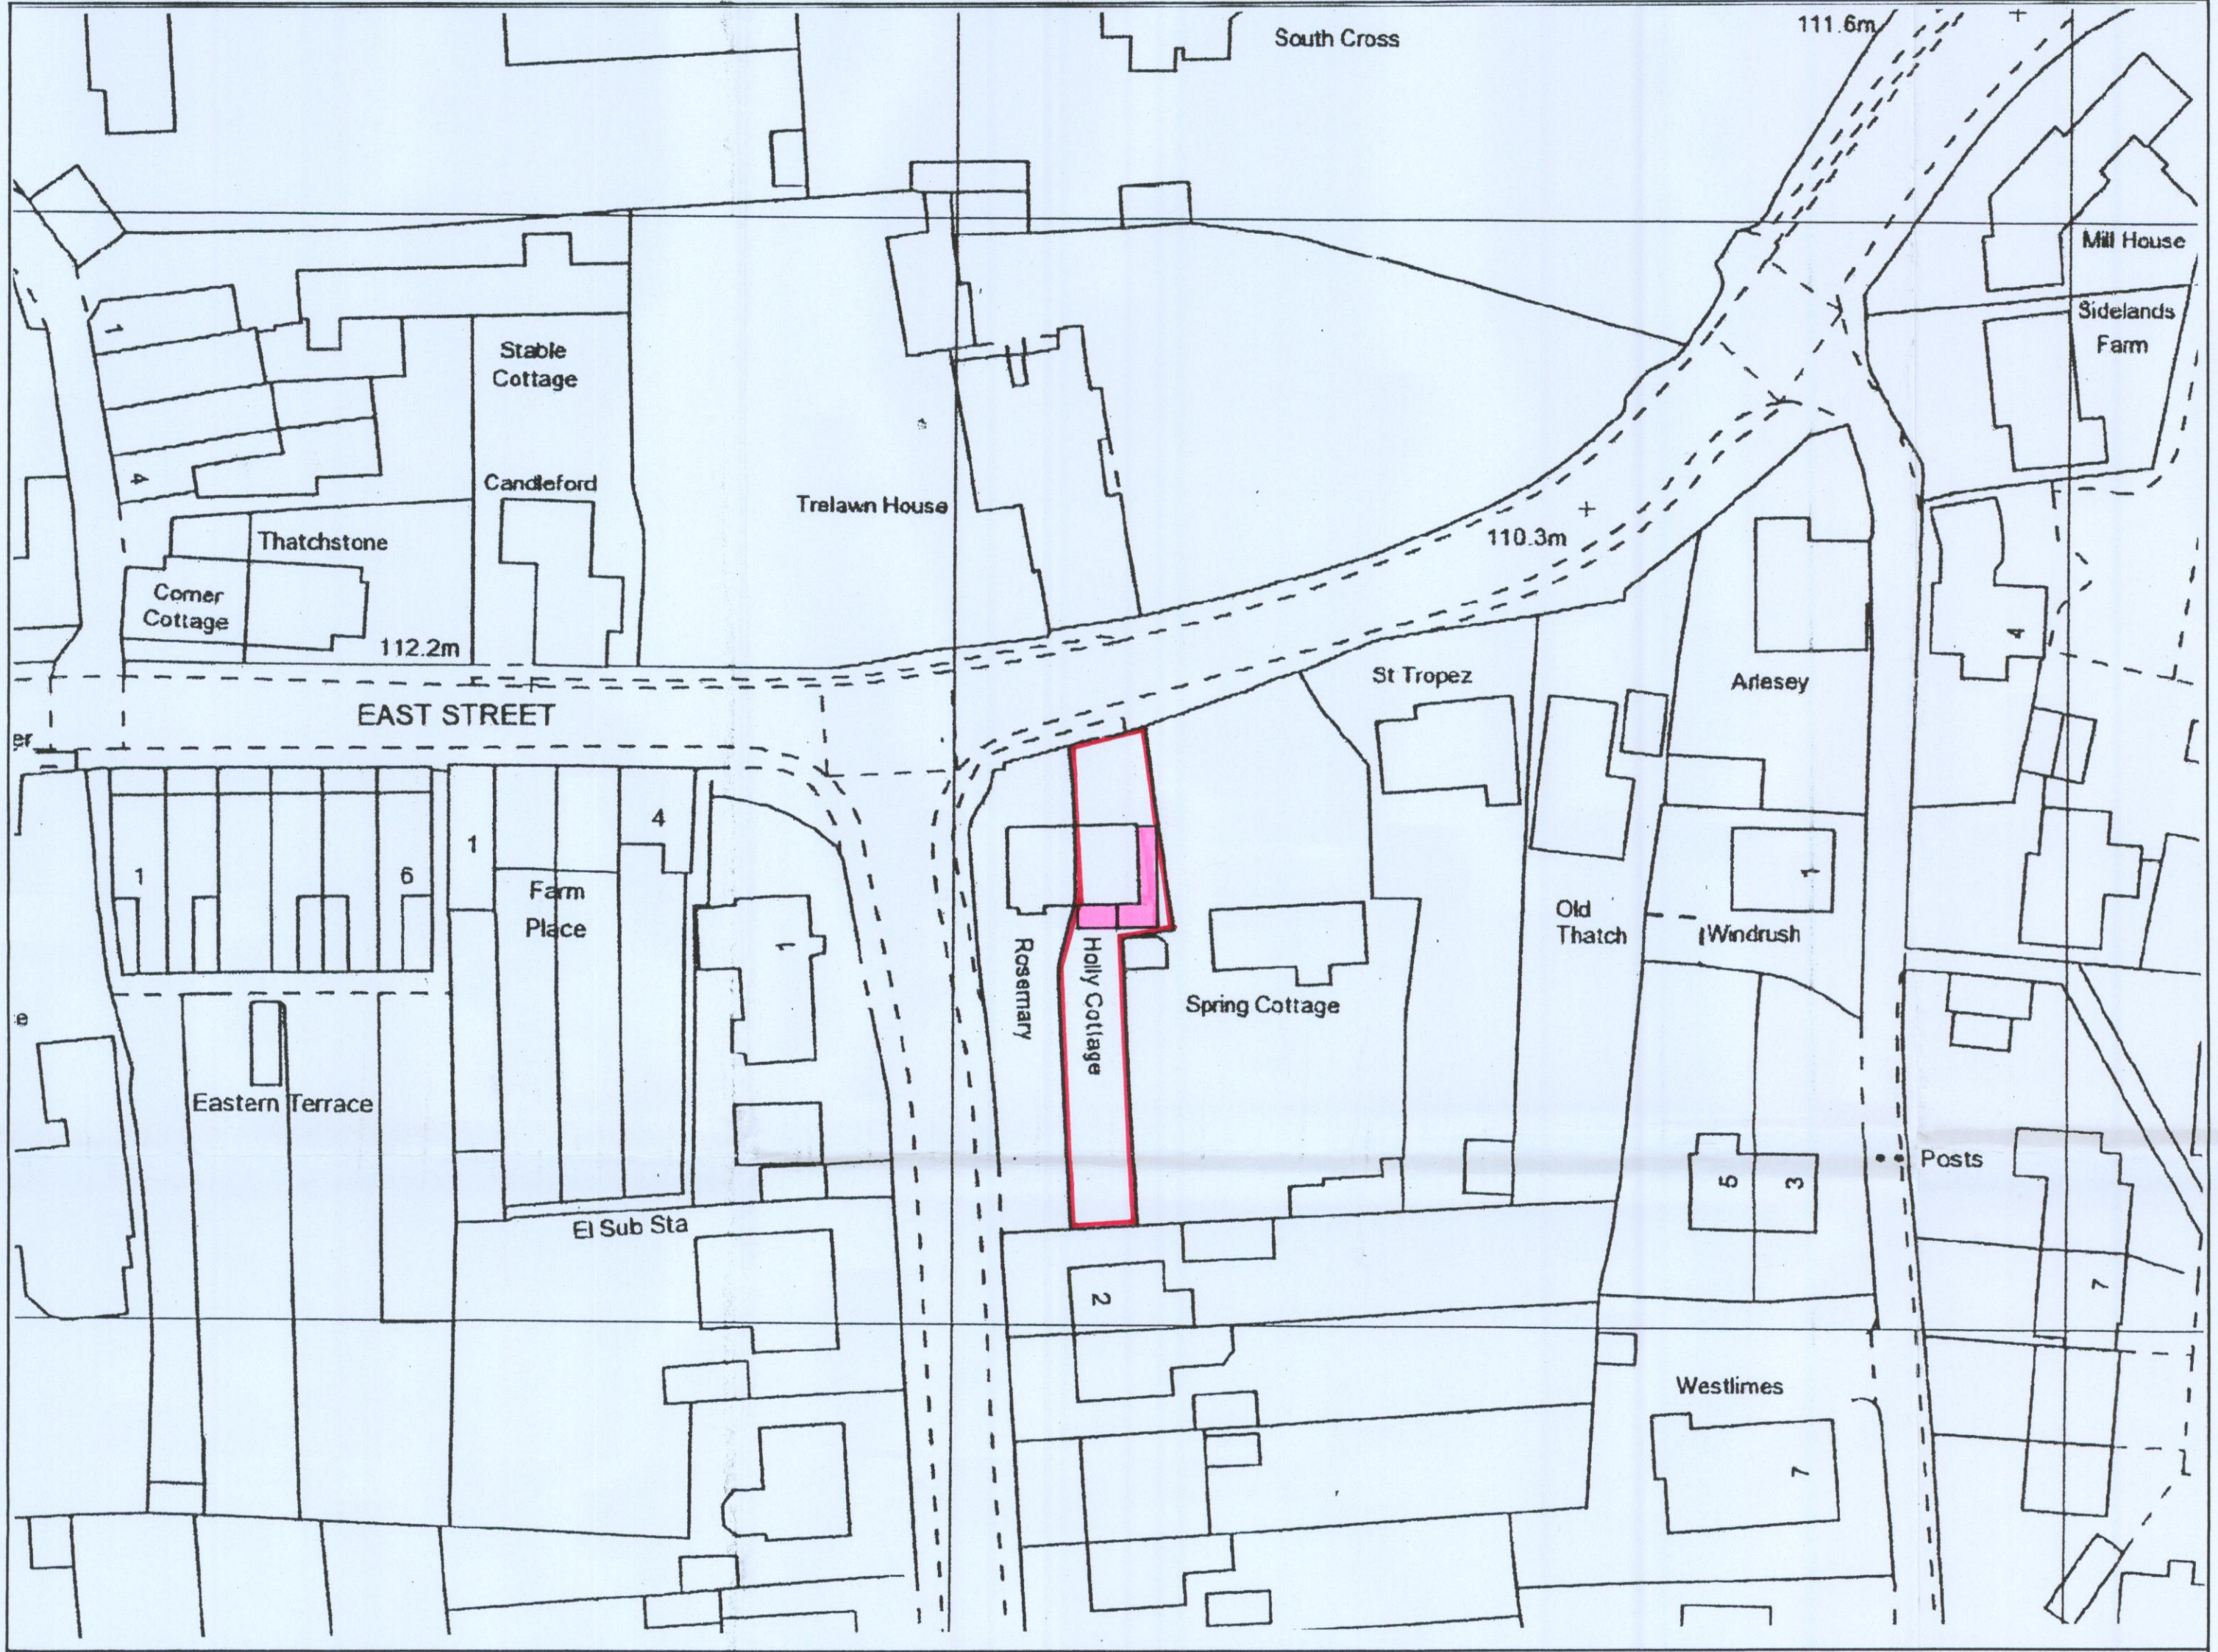

NOTE - application site edged red.

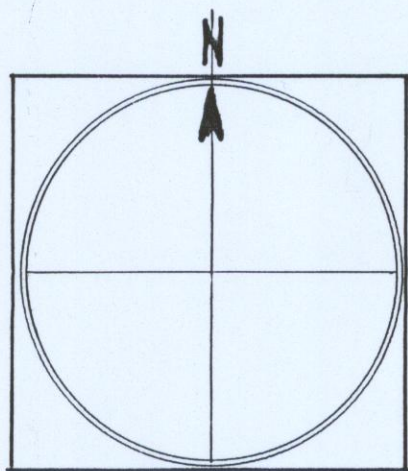

NOTE - proposed extension shaded pink.

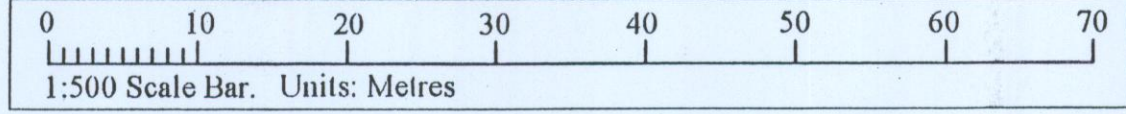

location plan

block plan

- 1. The sole copyright of this drawing is vested in A.C.C.
 - 2. The reproduction of this drawing is expressly prohibited, either in part or whole, without the written consent of A.C.C.
 - 3. All dimensions are to be verified on site prior to works commencing.
 - 4. Do not scale from this drawing.
 - 5. This drawing is to be read in conjunction with all associated consultants and specialists drawings.
 - 6. All dimensions shown on this drawing are given in millimetres, unless noted otherwise.
 - 7. This drawing is reproduced to a metric scale.
- general notes

rev.	date.	no.	recipient.

distribution

rev.	description	date
A		
B		
C		
D		
E		
F		
G		
H		
J		

revisions

ACC Associated Construction Consultants

SURVEYORS
ENGINEERS
DESIGNERS
CONSULTANTS

45-46 Rother Street,
Stratford-upon-Avon,
Warwickshire,
England. CV37 8LT
tel. 01789 299388

project
PROPOSED ALTERATIONS & EXTENSION TO HOLLY COTTAGE, EAST ST., BODICOTE, BANBURY, OXFORDSHIRE, OX15 4EB.
FOR MR & MRS J. SHIPLEY.

drg. title
LOCATION & BLOCK PLANS.

scale
1:1250 & 1:500.

date
NOV. 2019.

FOR MR & MRS J. SHIPLEY.

drg. no. 2069/01