


DETAIL DEER FENCE AND GATE

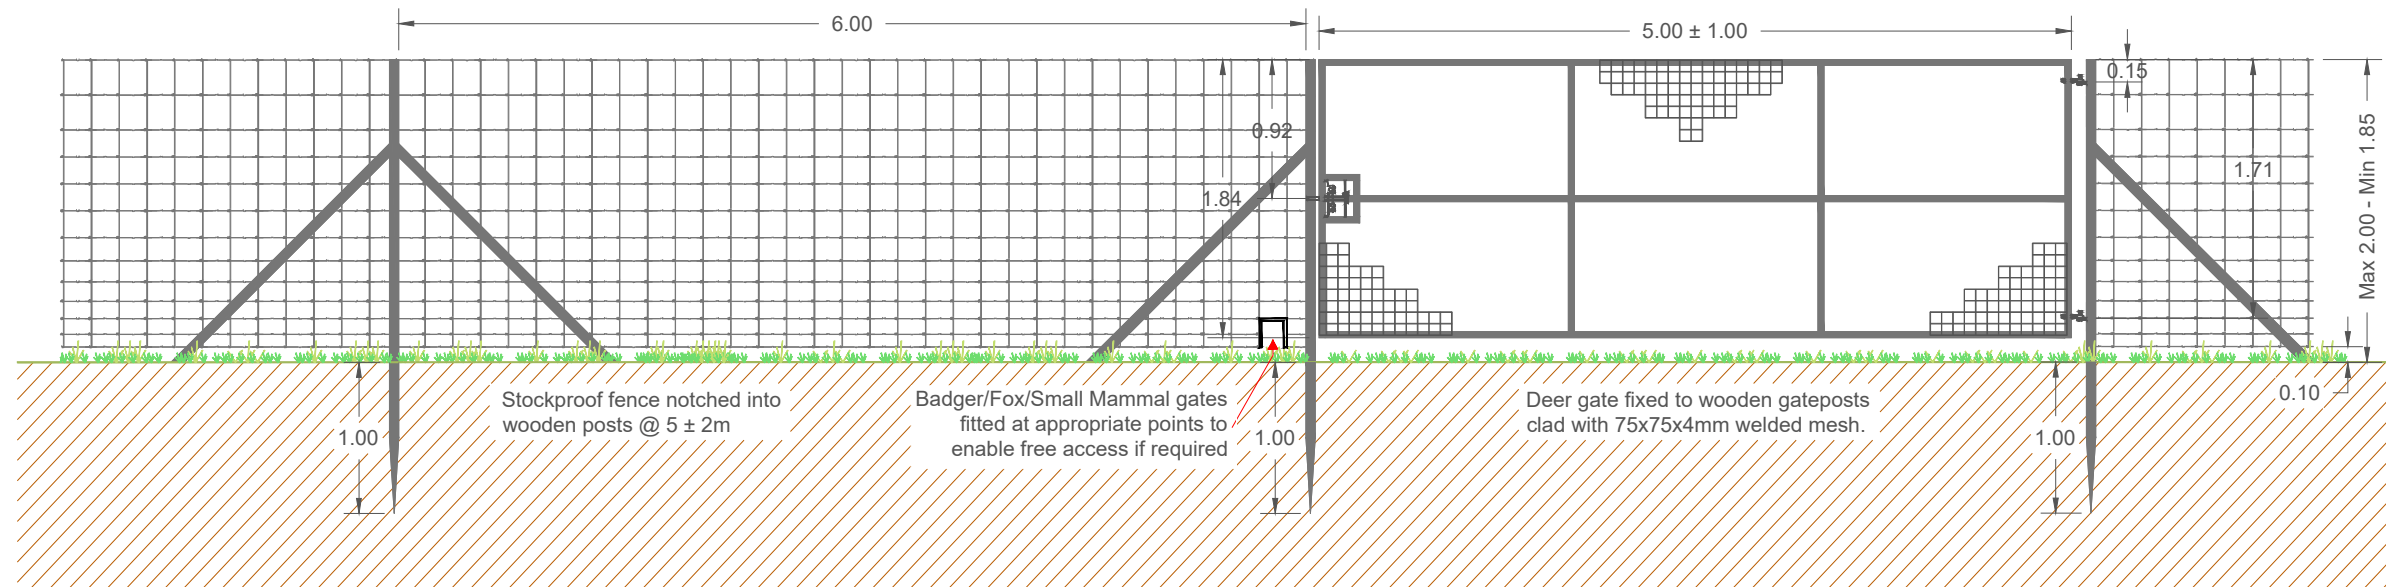

| | |
|----------------|----------------------|
| Drawing No: | 1939/D001 |
| Revision: | v.1 |
| Date: | 19 September 2019 |
| Project: | Duns Tew Energy Park |
| Drawing Title: | Security Fencing |
| Scale: | 1:50 @ A3 |



aardvark
 environment matters
Aardvark EM Limited
 Higher Ford • Wwellscombe
 Taunton • Somerset • TA4 2RL
 Tel: 01984 624989
 Fax: 01984 623912
 environment@aardvarkem.co.uk
 www.aardvarkem.co.uk

Notes:

All dimensions in metres