
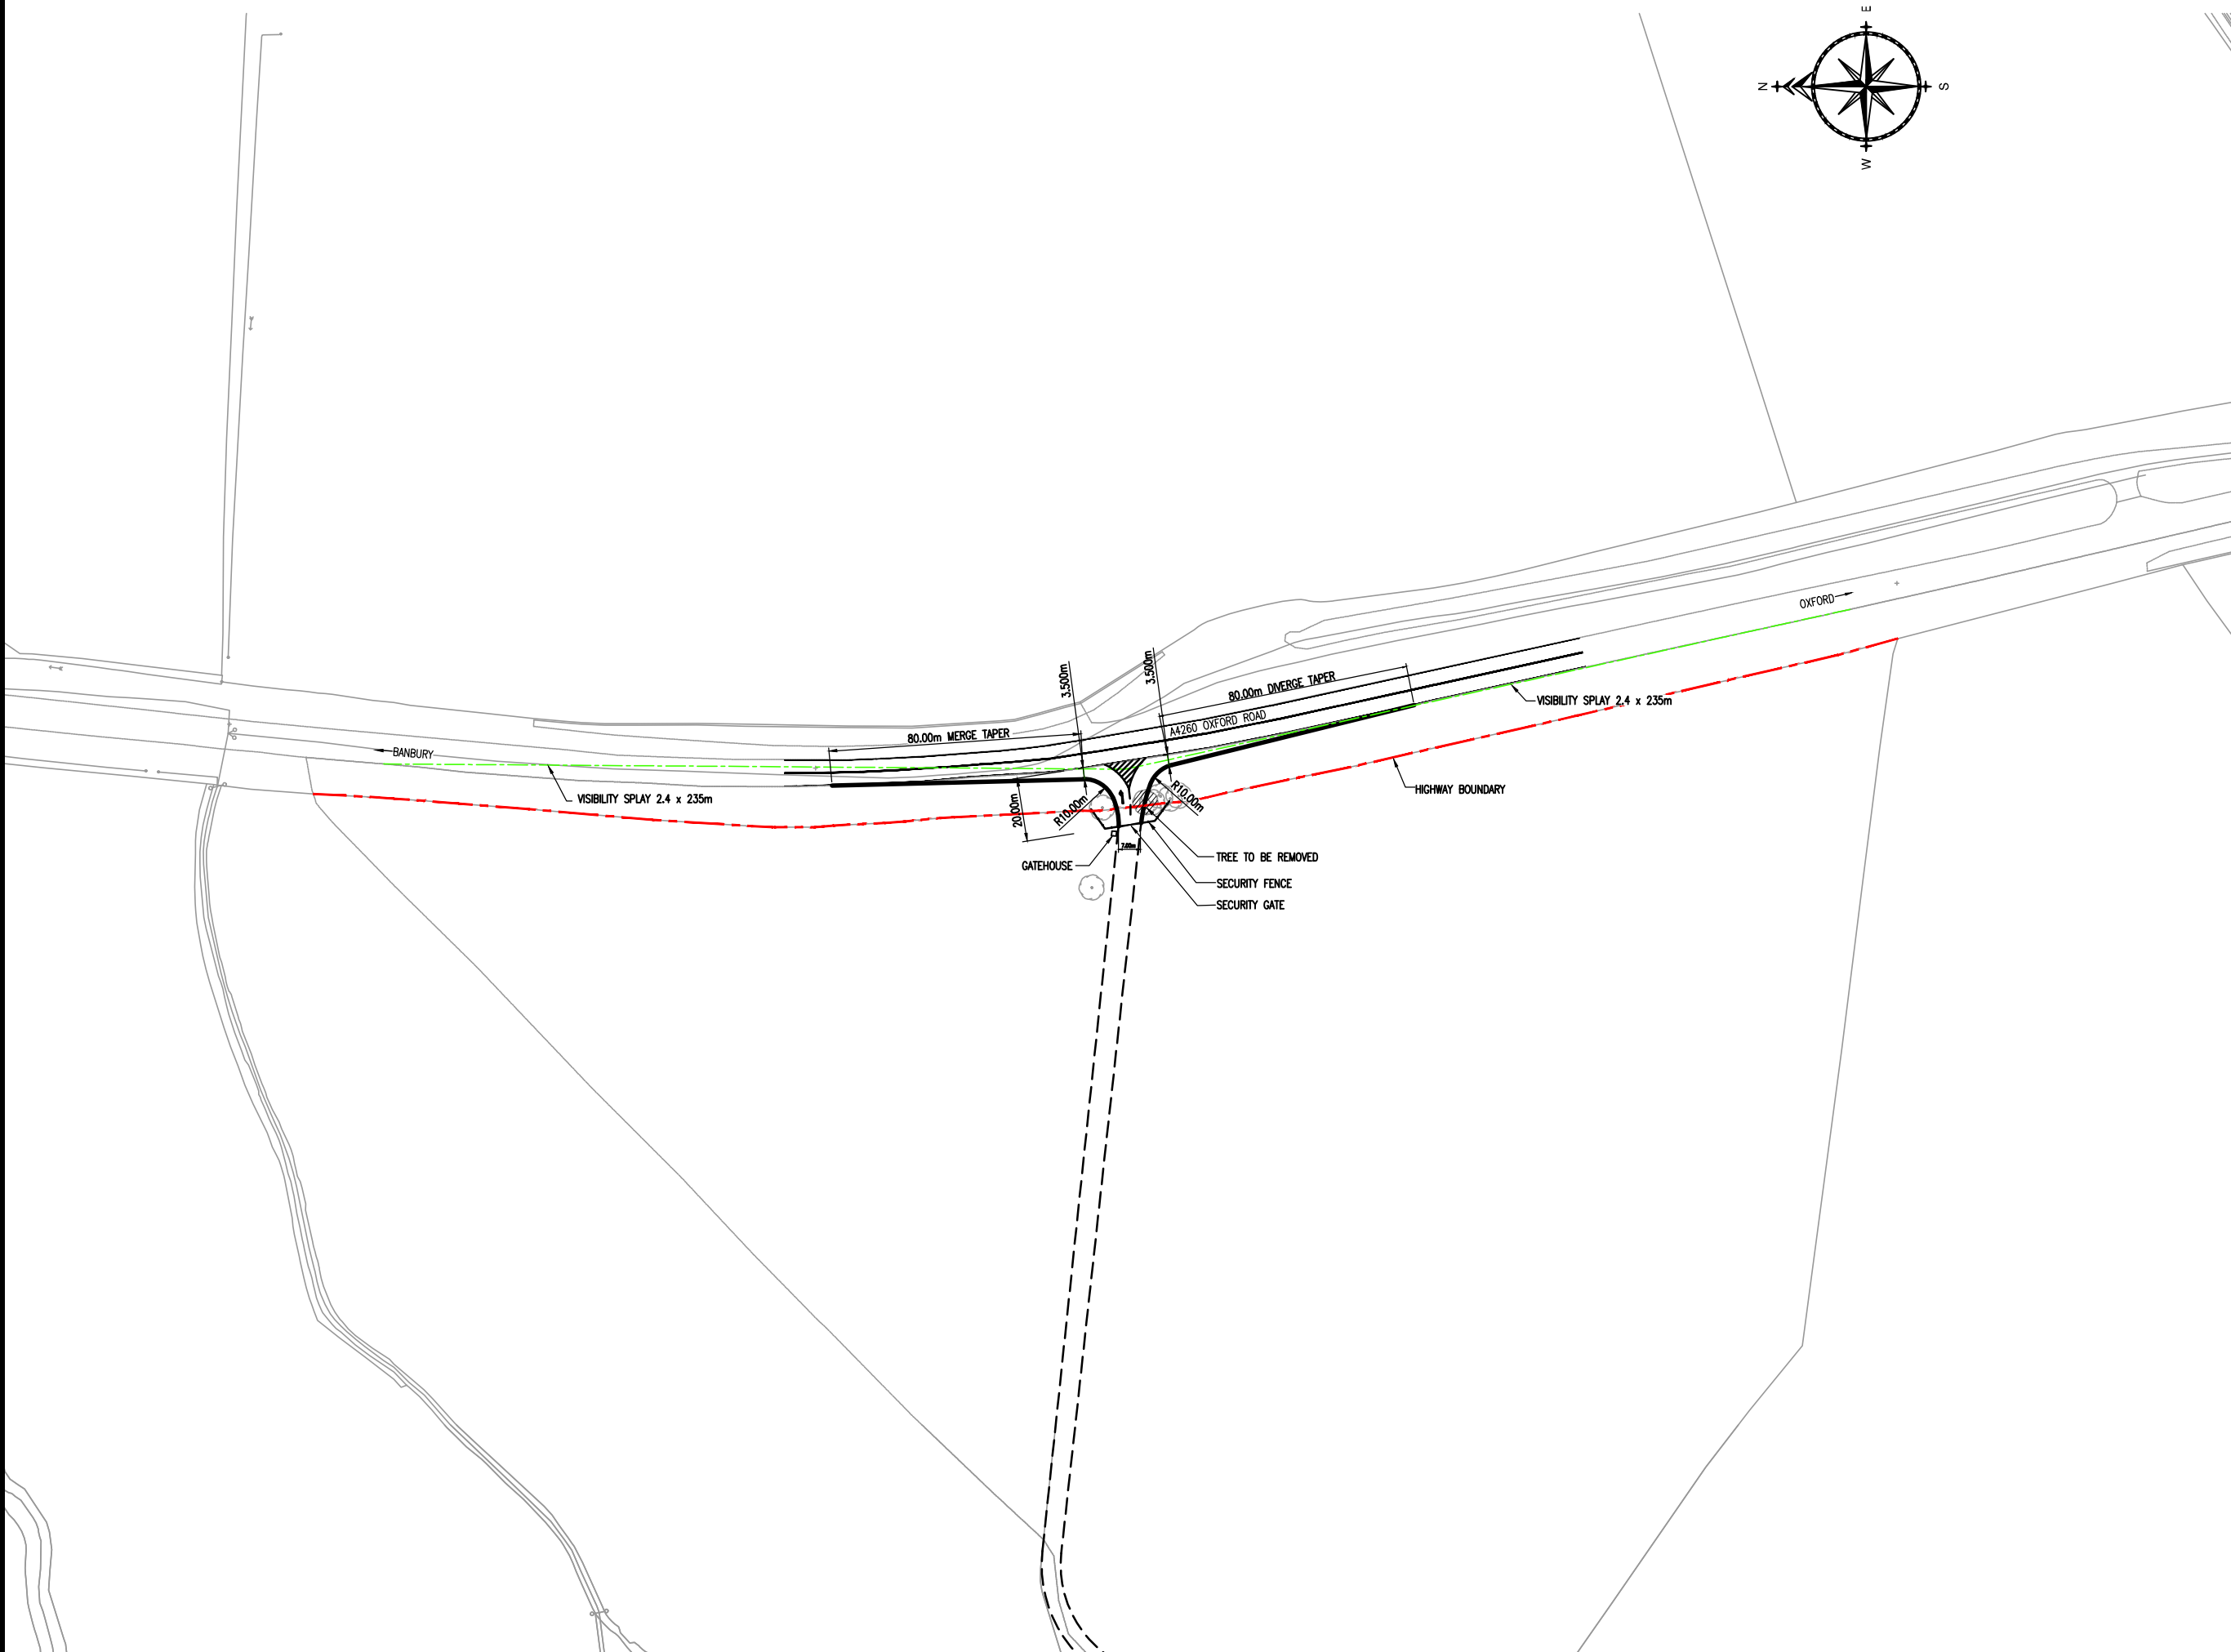


NOTES

1. Do not scale from this drawing
2. All details to be confirmed on site.

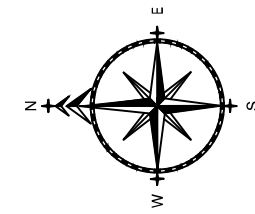

|     |                |       |     |          |
|-----|----------------|-------|-----|----------|
| No. | Revision Note. | Date: | By: | Checked: |
|-----|----------------|-------|-----|----------|

AMENDMENTS



ADL Traffic & Highways Engineering Ltd.  
 ADL House  
 The Oaklands Business Park  
 Yate, Bristol  
 BS37 5NA  
 Tel : 01454 332100  
 Fax : 01454 327983  
 E-Mail : hcad@adhighways.co.uk

ADL Job No. 4159

Project Hill Farm  
 North Aston Road, Duns Tew

Title Proposed  
 Construction Access

|      |          |       |    |
|------|----------|-------|----|
| Date | 28.04.20 | Drawn | JW |
|------|----------|-------|----|

|         |      |          |      |
|---------|------|----------|------|
| Checked | Date | Approved | Date |
| CT      |      |          |      |

|           |              |      |
|-----------|--------------|------|
| Scale     | Dwg No.      | Rev. |
| 1:1000@A1 | Appendix 6.2 |      |