


1:100

Section C-C

| Rev | Description           | Date     | By  | Chk |
|-----|-----------------------|----------|-----|-----|
| A   | Revised where clouded | DD.MM.YY | XXX | XXX |

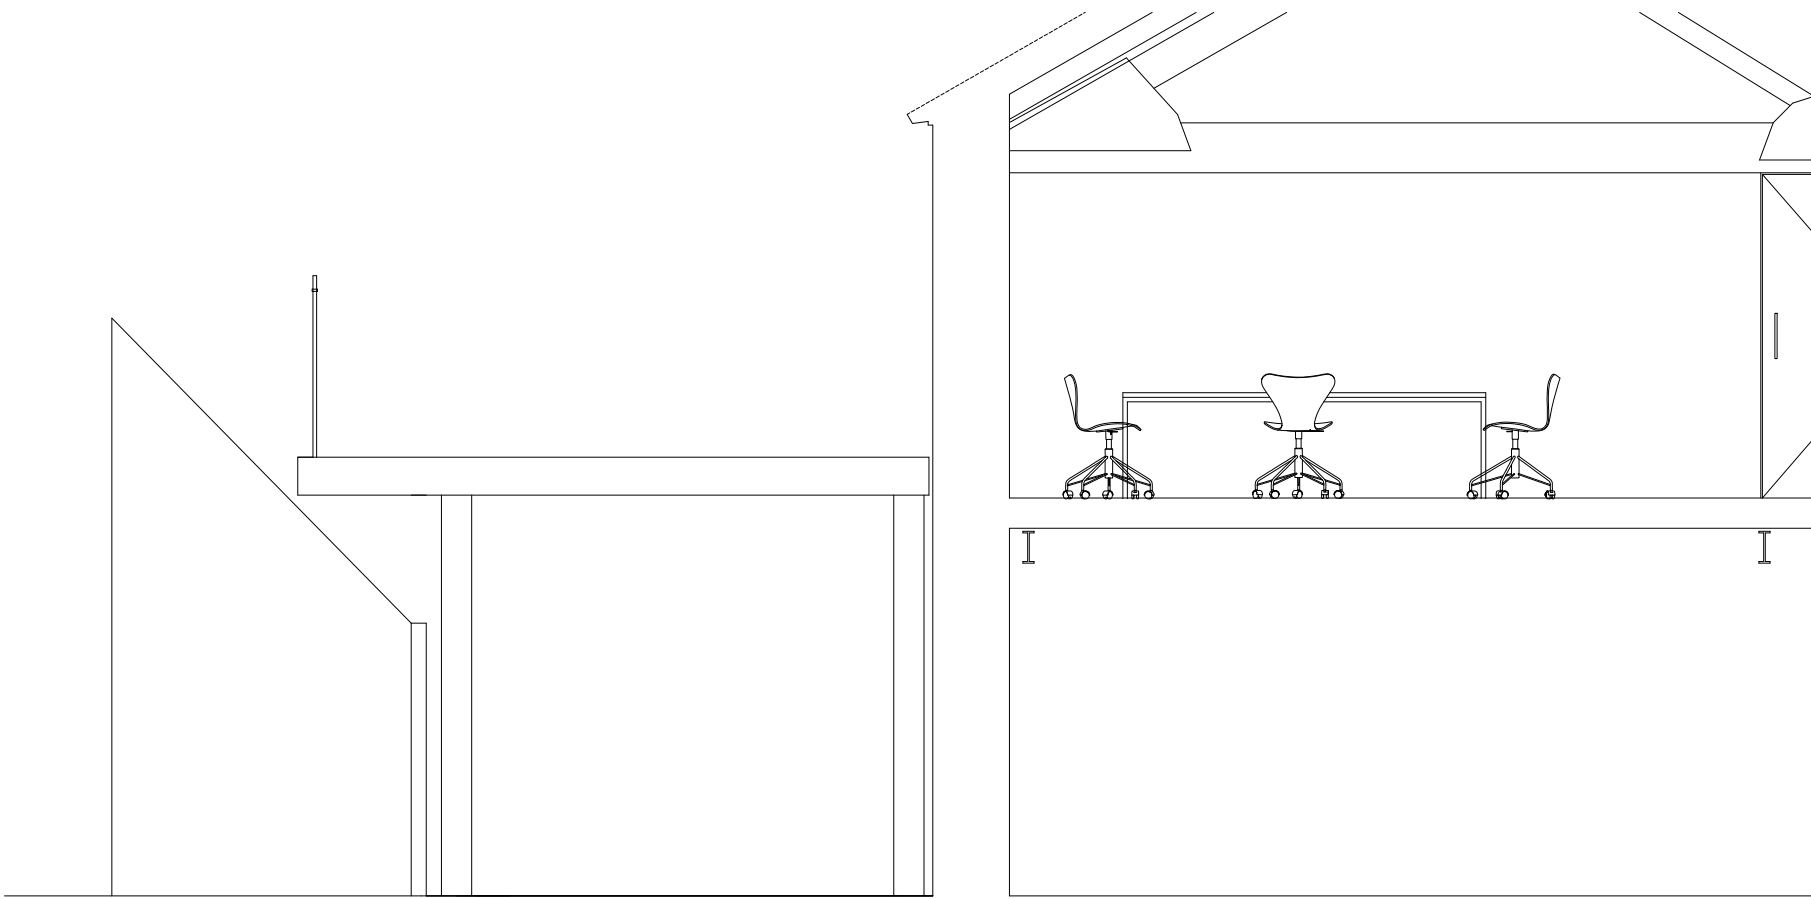

1:50

- 1 Use figured dimensions only
- 2 Do not scale from this drawing
- 3 All dimensions to be checked on site and the Architect to be informed of any discrepancies before construction commences
- 4 All references to drawings refer to current revision of that drawing
- 5 Structural and services information shown is indicative only. Refer to consultants' drawings for details and setting out
- 6 All work and materials to be in accordance with current applicable statutory legislation and to comply with all relevant codes of practice and British and European standards

Project: 1908omh  
 The Old Malt House, Banbury

Subject: Proposed  
 First Floor + Decking

Scale: As quoted @ A3

Date: 25.02.20

| Project         | Drawing | Rev |
|-----------------|---------|-----|
| 1908 B5 G20.P01 |         | A   |

1908 B5 G20.P01

A