


BLOCK PLAN




Scale bar - 1 : 500

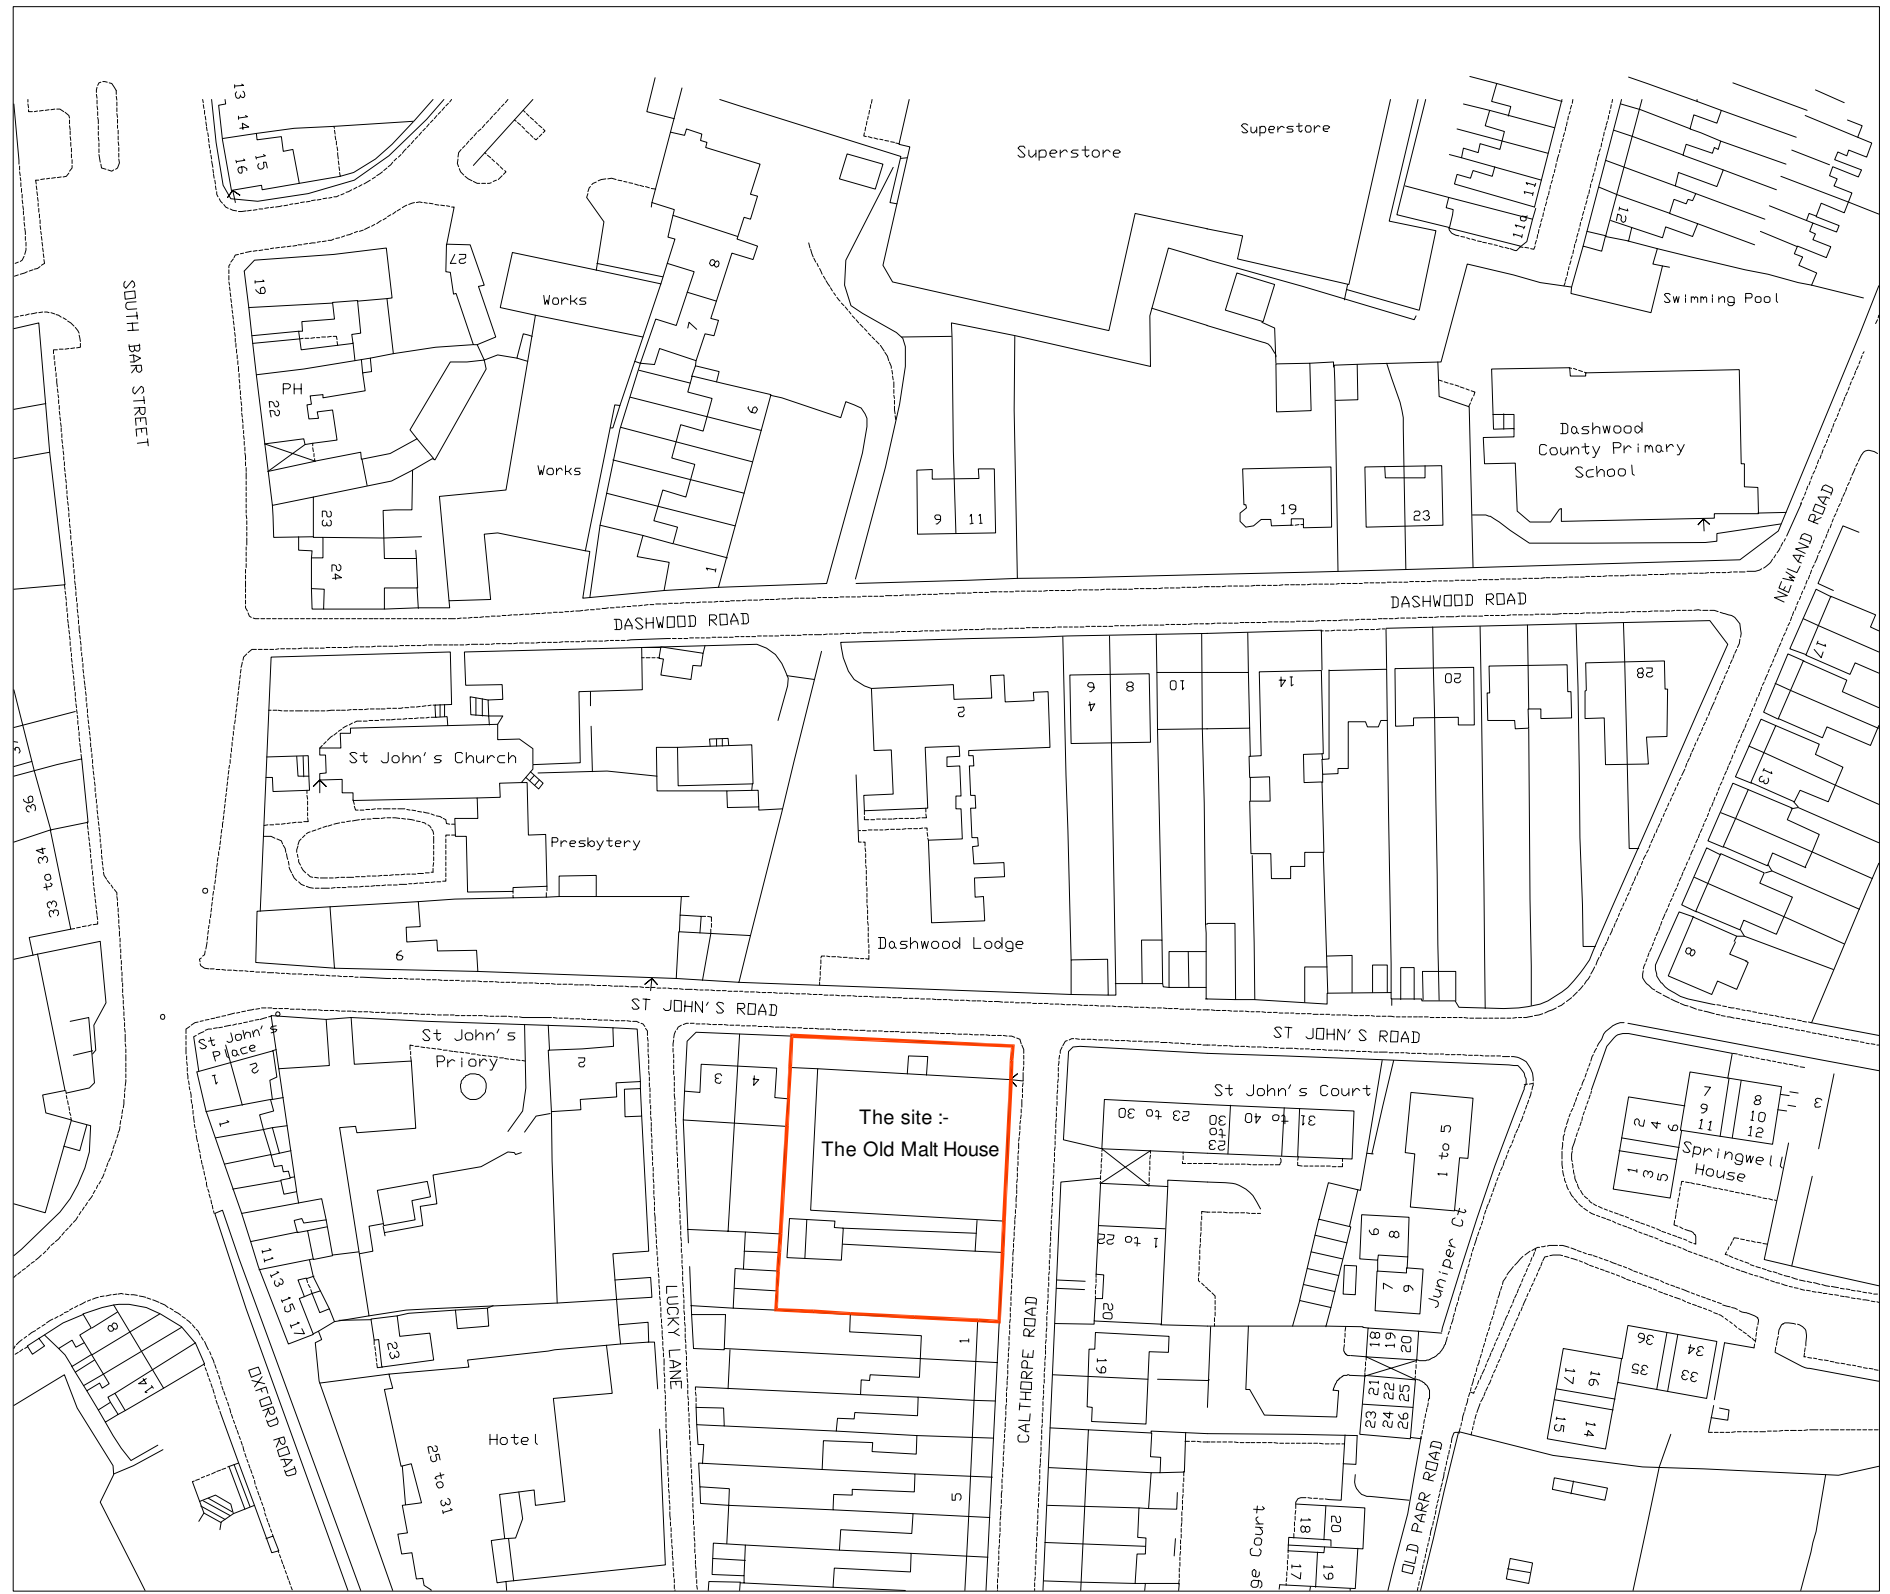

SITE LOCATION PLAN



Scale bar - 1 : 1250

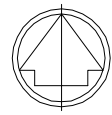

NORTH

© 2019 Cleflood Essex Associates Ltd. All rights reserved.

Cleflood Essex Associates Ltd.

14 White Lion Walk, Banbury, Oxon. OX16 5UD.
Telephone 01295 257556.

Project	The Old Malt House St John's Road Banbury
Drawing	Site location and block plan
Scale	1:1250 & 1:500
Date	June 2019
Sheet Size	A3

DRAWING No. 1936 - LP -BP