


1:50

Rev	Description	Date	By	Chk
A	Revised where clouded	DD.MM.YY	XXX	XXX
B	Ventilation and flues added	04.10.19	KM	DC

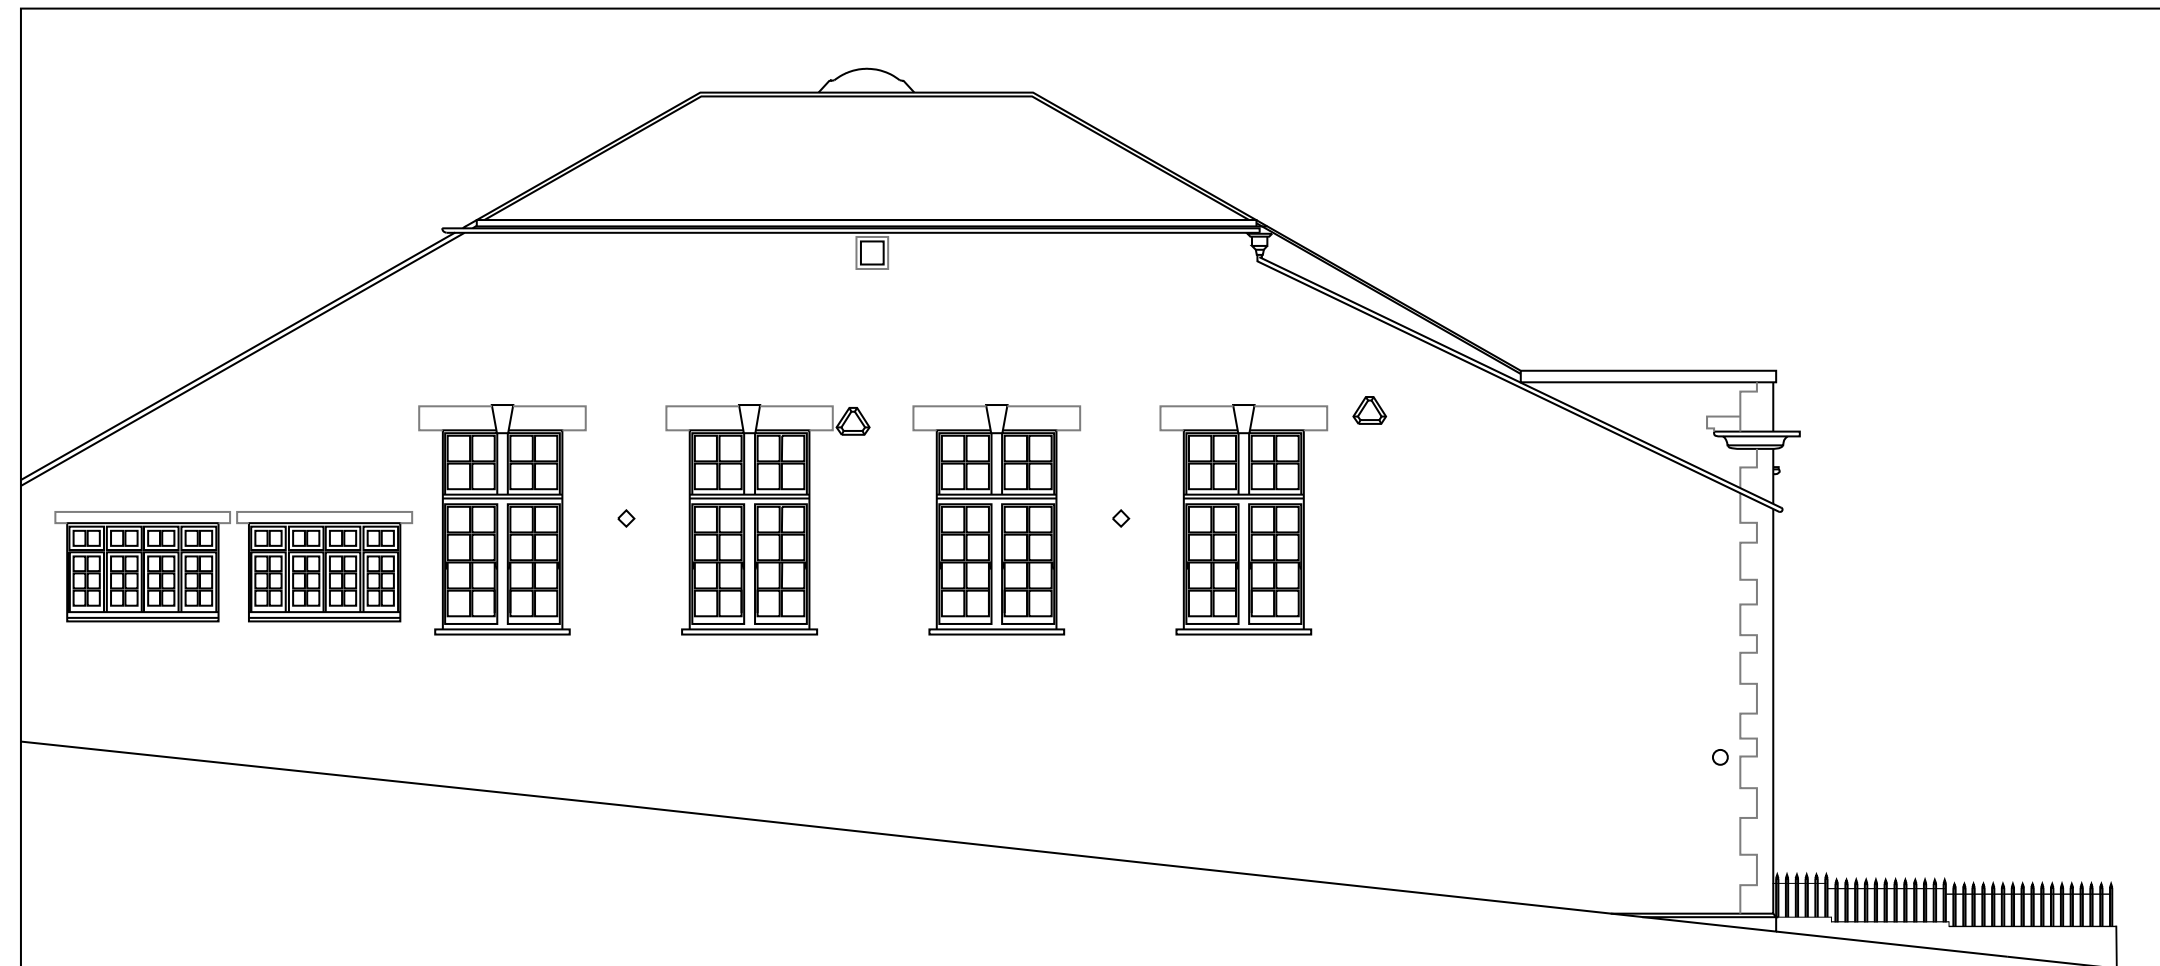

1:100

- 1 Use figured dimensions only
- 2 Do not scale from this drawing
- 3 All dimensions to be checked on site and the Architect to be informed of any discrepancies before construction commences
- 4 All references to drawings refer to current revision of that drawing
- 5 Structural and services information shown is indicative only. Refer to consultants' drawings for details and setting out
- 6 All work and materials to be in accordance with current applicable statutory legislation and to comply with all relevant codes of practice and British and European standards

Project: 1908omh
 The Old Malt House, Banbury

Subject: Proposed Railings

Scale: Quoted @A3

Date: 17.03.2019

Project | Drawing | Rev

1908.B 205.G .E01 B