

Rev	Description	Date	By	Chk
A	Revised where clouded	DD.MM.YY	XXX	XXX

- 1 Use figured dimensions only
- 2 Do not scale from this drawing
- 3 All dimensions to be checked on site and the Architect to be informed of any discrepancies before construction commences
- 4 All references to drawings refer to current revision of that drawing
- 5 Structural and services information shown is indicative only. Refer to consultants' drawings for details and setting out
- 6 All work and materials to be in accordance with current applicable statutory legislation and to comply with all relevant codes of practice and British and European standards

Project: 1908omh
The Old Malt House, Banbury

Subject: Proposed Roof

Scale: 1:100 @ A3

Date: 25.09.19


Project Drawing

1908 B5 G.20.P01

Rev

A

Roof

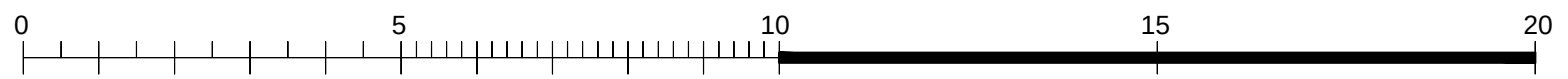

Metres