

Hatched area indicates extent of plant room floor over the internal offices. The roof will be built off the bottom chord of the trusses with additional support of the first floor concrete slab in accordance with the Structural Engineers details

Section A Refer to
1908.B5.G20.S01

| Rev | Description | Date | By | Chk |
|-----|-----------------------|----------|-----|-----|
| A | Revised where clouded | DD.MM.YY | XXX | XXX |

- 1 Use figured dimensions only
- 2 Do not scale from this drawing
- 3 All dimensions to be checked on site and the Architect to be informed of any discrepancies before construction commences
- 4 All references to drawings refer to current revision of that drawing
- 5 Structural and services information shown is indicative only. Refer to consultants' drawings for details and setting out
- 6 All work and materials to be in accordance with current applicable statutory legislation and to comply with all relevant codes of practice and British and European standards

Project: 1908omh
The Old Malt House, Banbury

Subject: Proposed
Mezzanine and Plant Floor

Scale: 1:100 @ A3


Date: 25.09.19

Project | Drawing | Rev

1908 B5 G20.P02

A

Mezzanine and Plant Floor

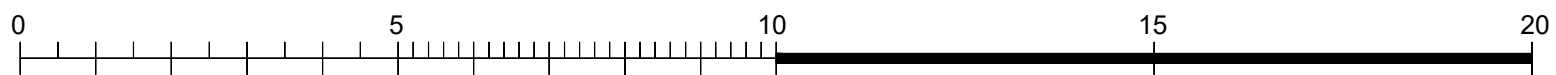

Metres