



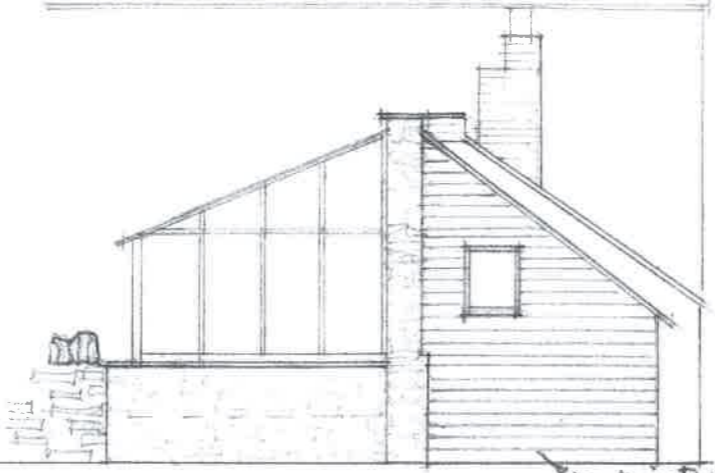


West Elevation 1/100

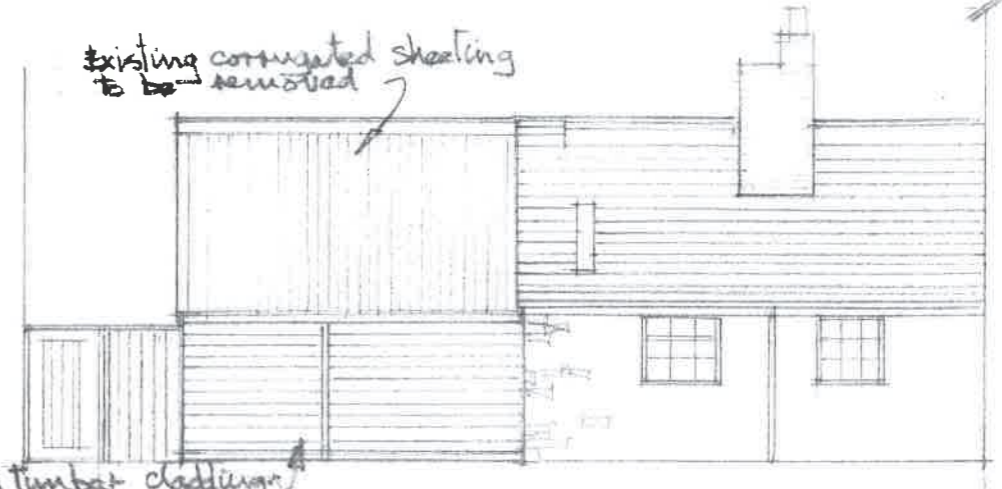


South Elevation 1/100



East Elevation 1/100

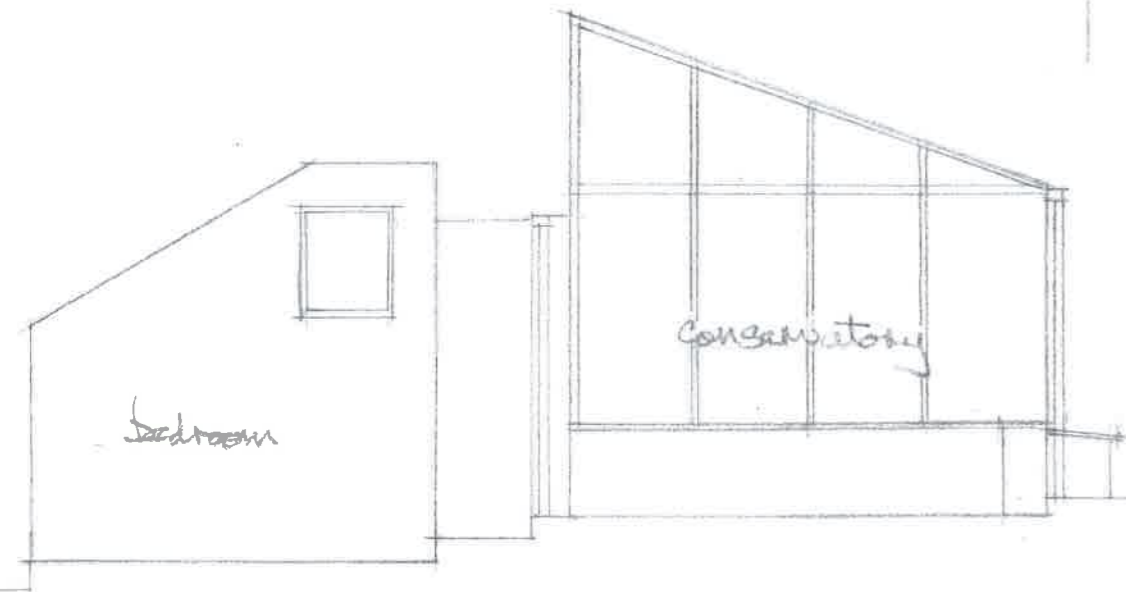

Internal Section 1/50

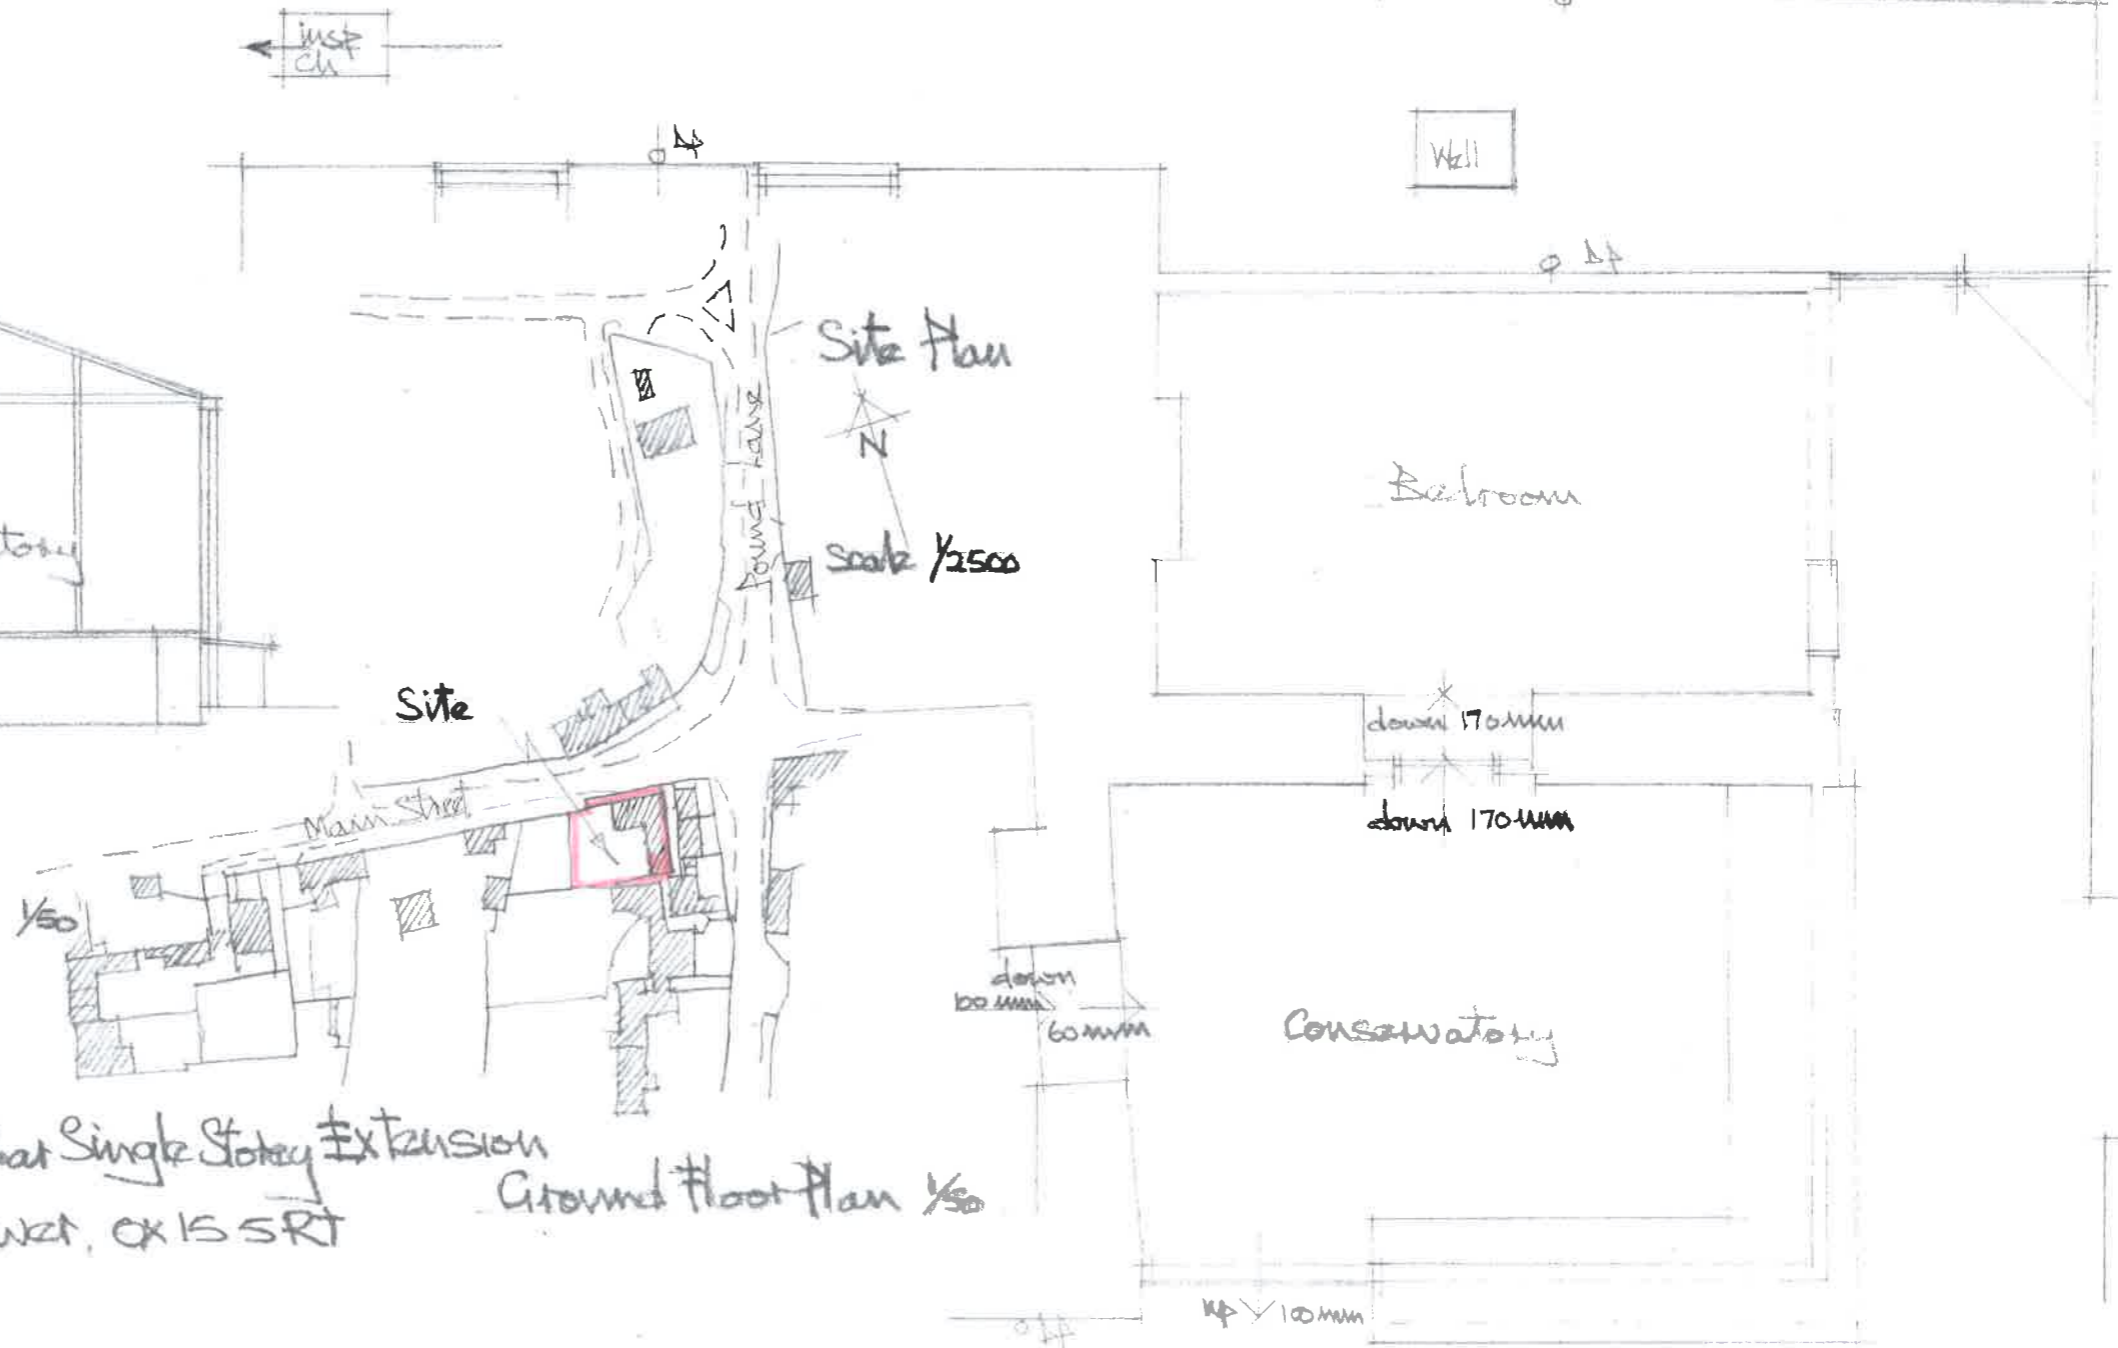

Ground Floor Plan 1/50

Existing Elevations and Floor Plan of a Single Storey Extension
 The Yews Main Street, Sibford Gower, OX15 5RT
 for MR F Main