



Proposed West Elevation 1/100

Proposed South Elevation 1/100

Proposed East Elevation 1/100

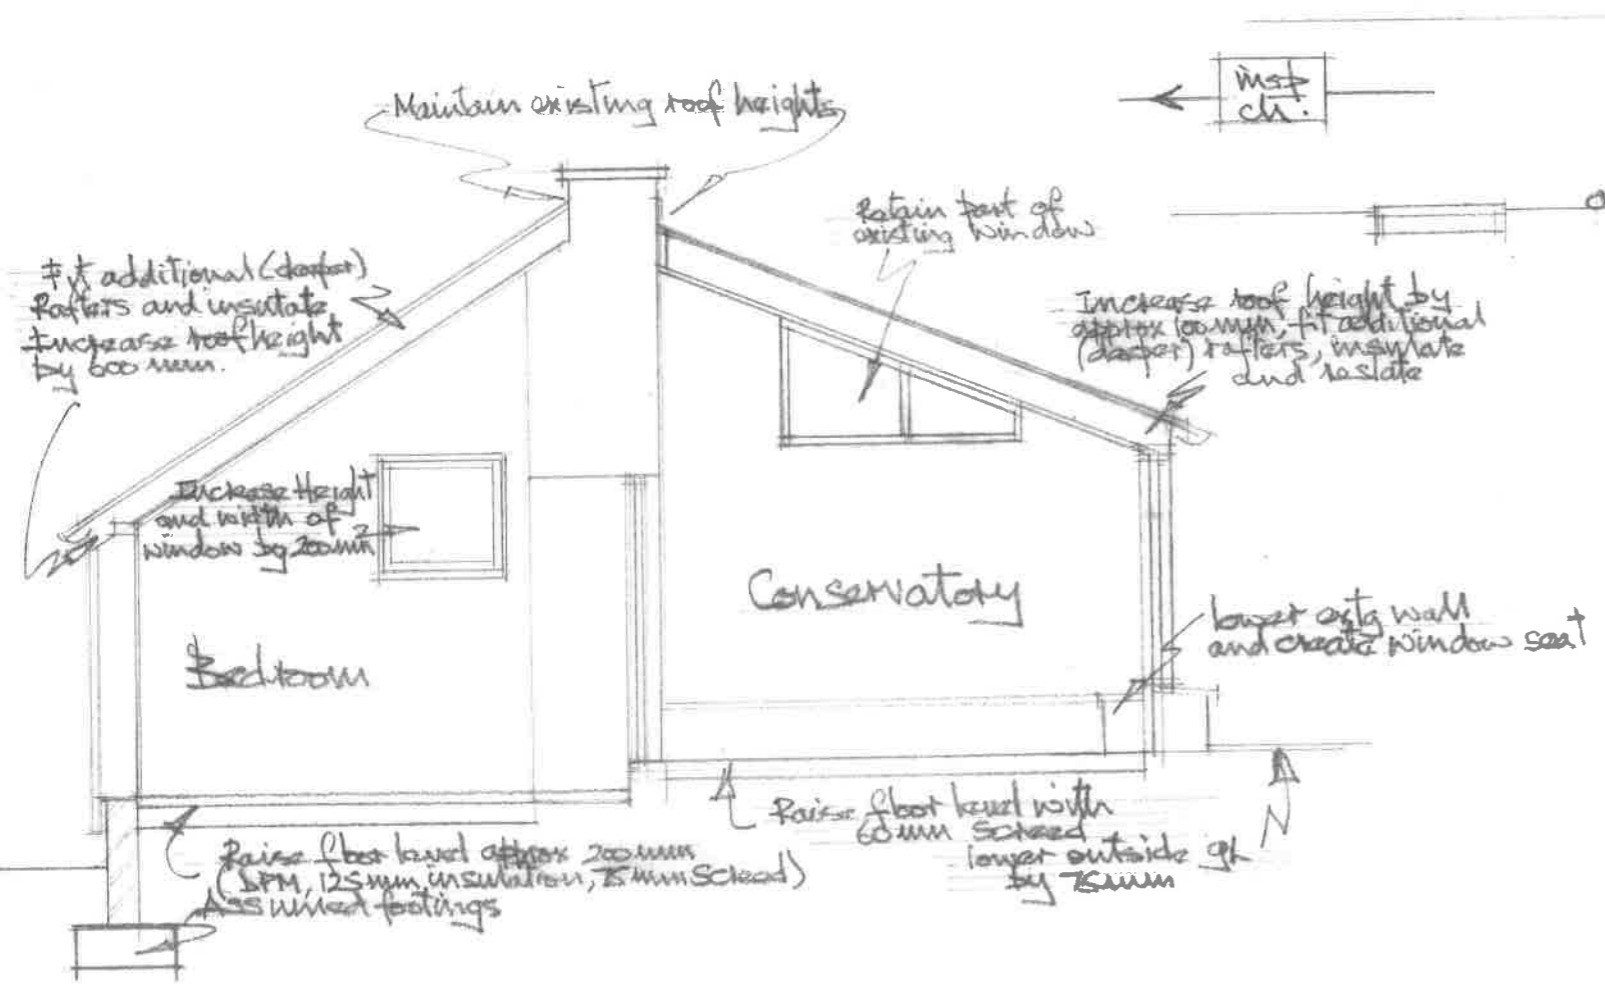

Typical Section 1/50

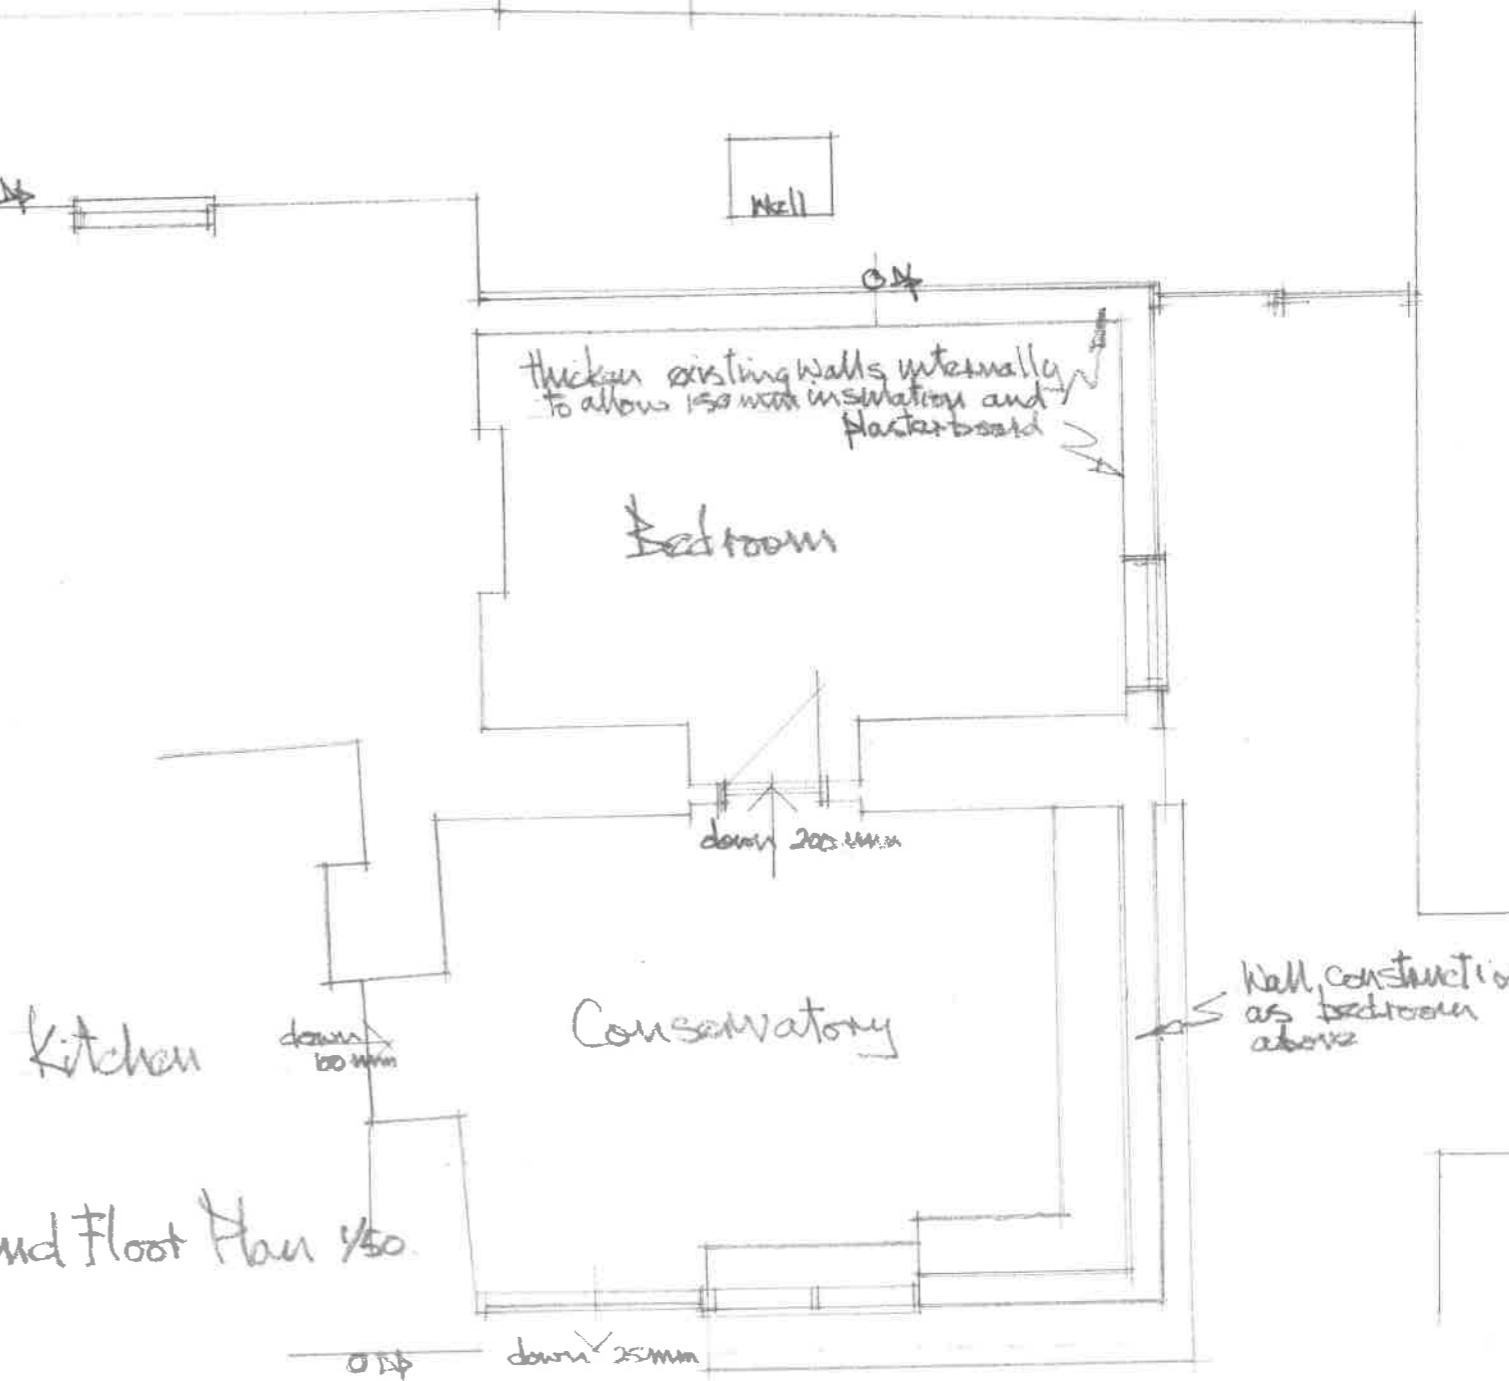

Ground Floor Plan 1/50

Proposed Alterations to existing Rear Single Storey Extension on the Yews, Main Street, Sibford Green, OX15 5RT for Mr & Main.