



Indicative Phasing Plan

Do not scale from this drawing. Use figured dimensions only

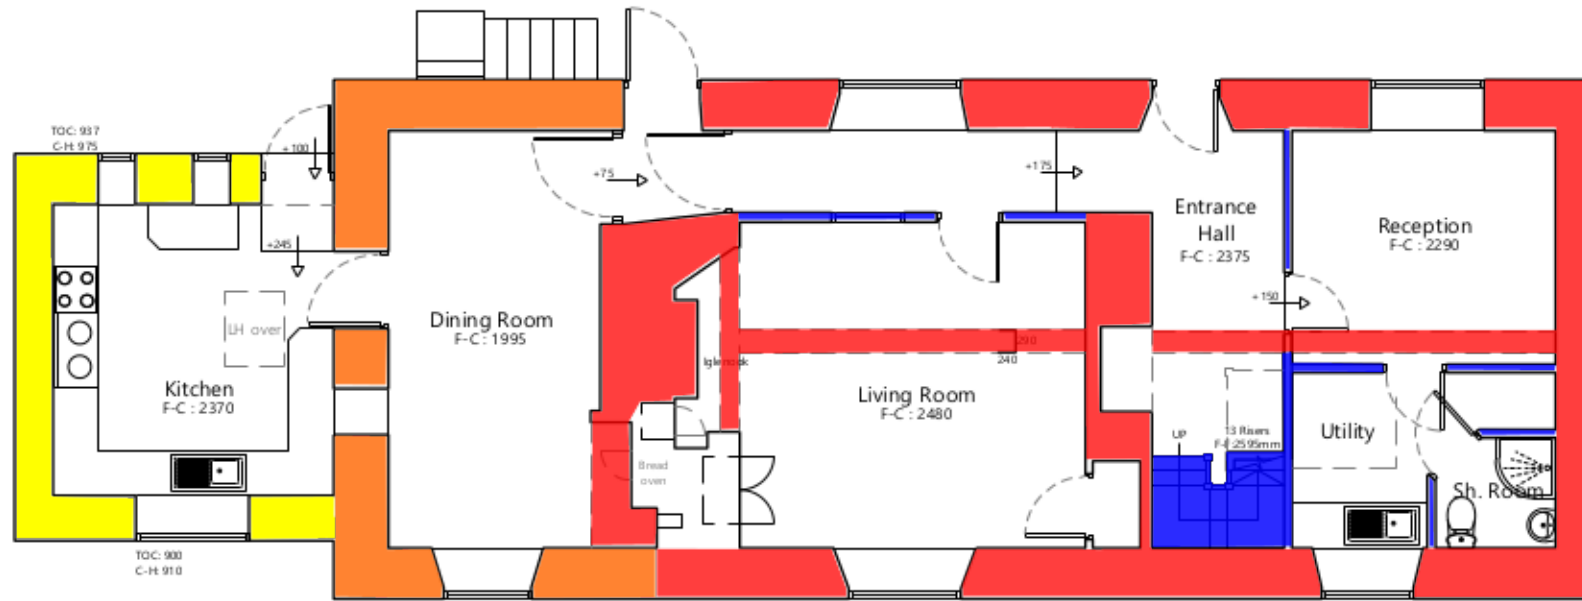

- Mid C18
- Late C18
- C19
- Late C20

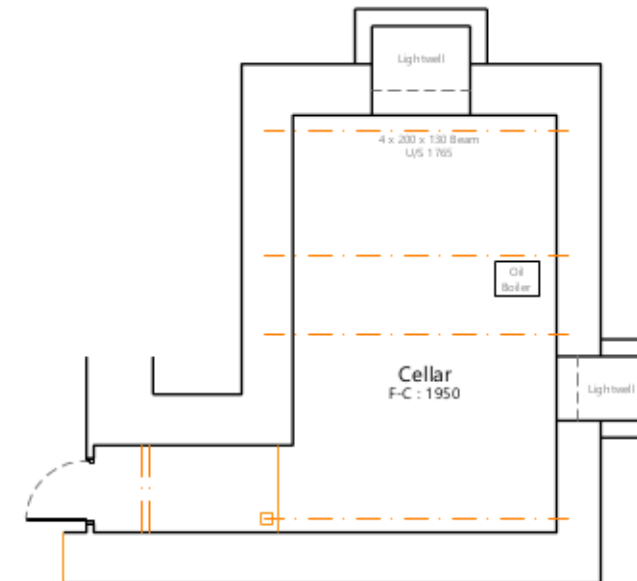

/	First Issue	24.07.19
Revision	Details	Date

TE Architecture
Architecture & Design

The Studio @
Appletree Cottage
Sibford Gower
Oxfordshire
OX15 5RS

Email: info@tearchitecture.co.uk Tel: 01295 236200 / 07500 465555

Project:

Drawing Title:

Drawing Scale: Paper Size:

Job No: Drawing No: Revision: