




F-F PROPOSED ELEVATIONS  
213 Scale: 1:50 @ A1 / 1:100 @ A3

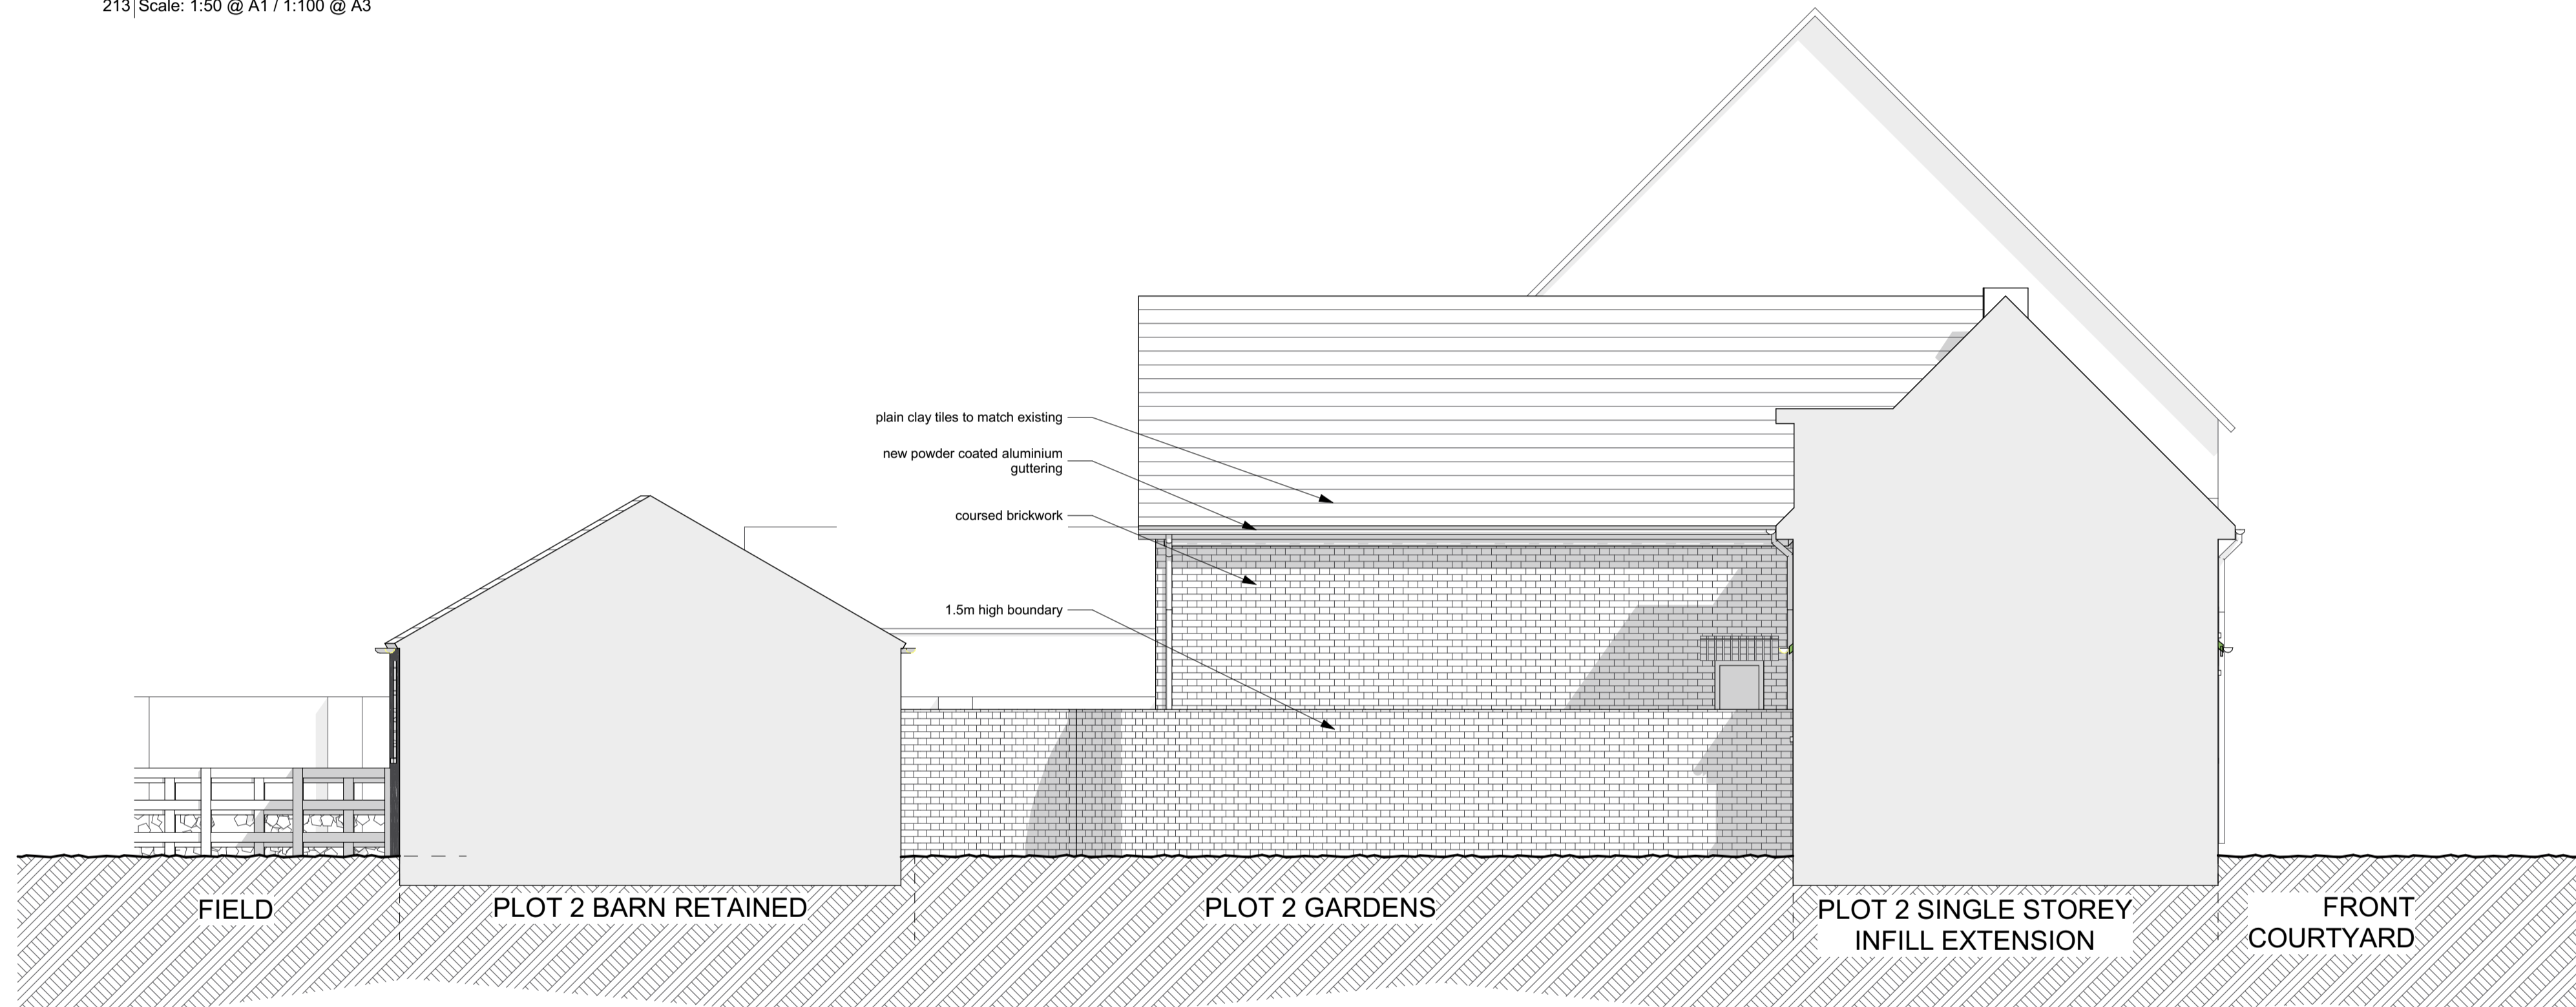

G-G PROPOSED ELEVATIONS  
213 Scale: 1:50 @ A1 / 1:100 @ A3

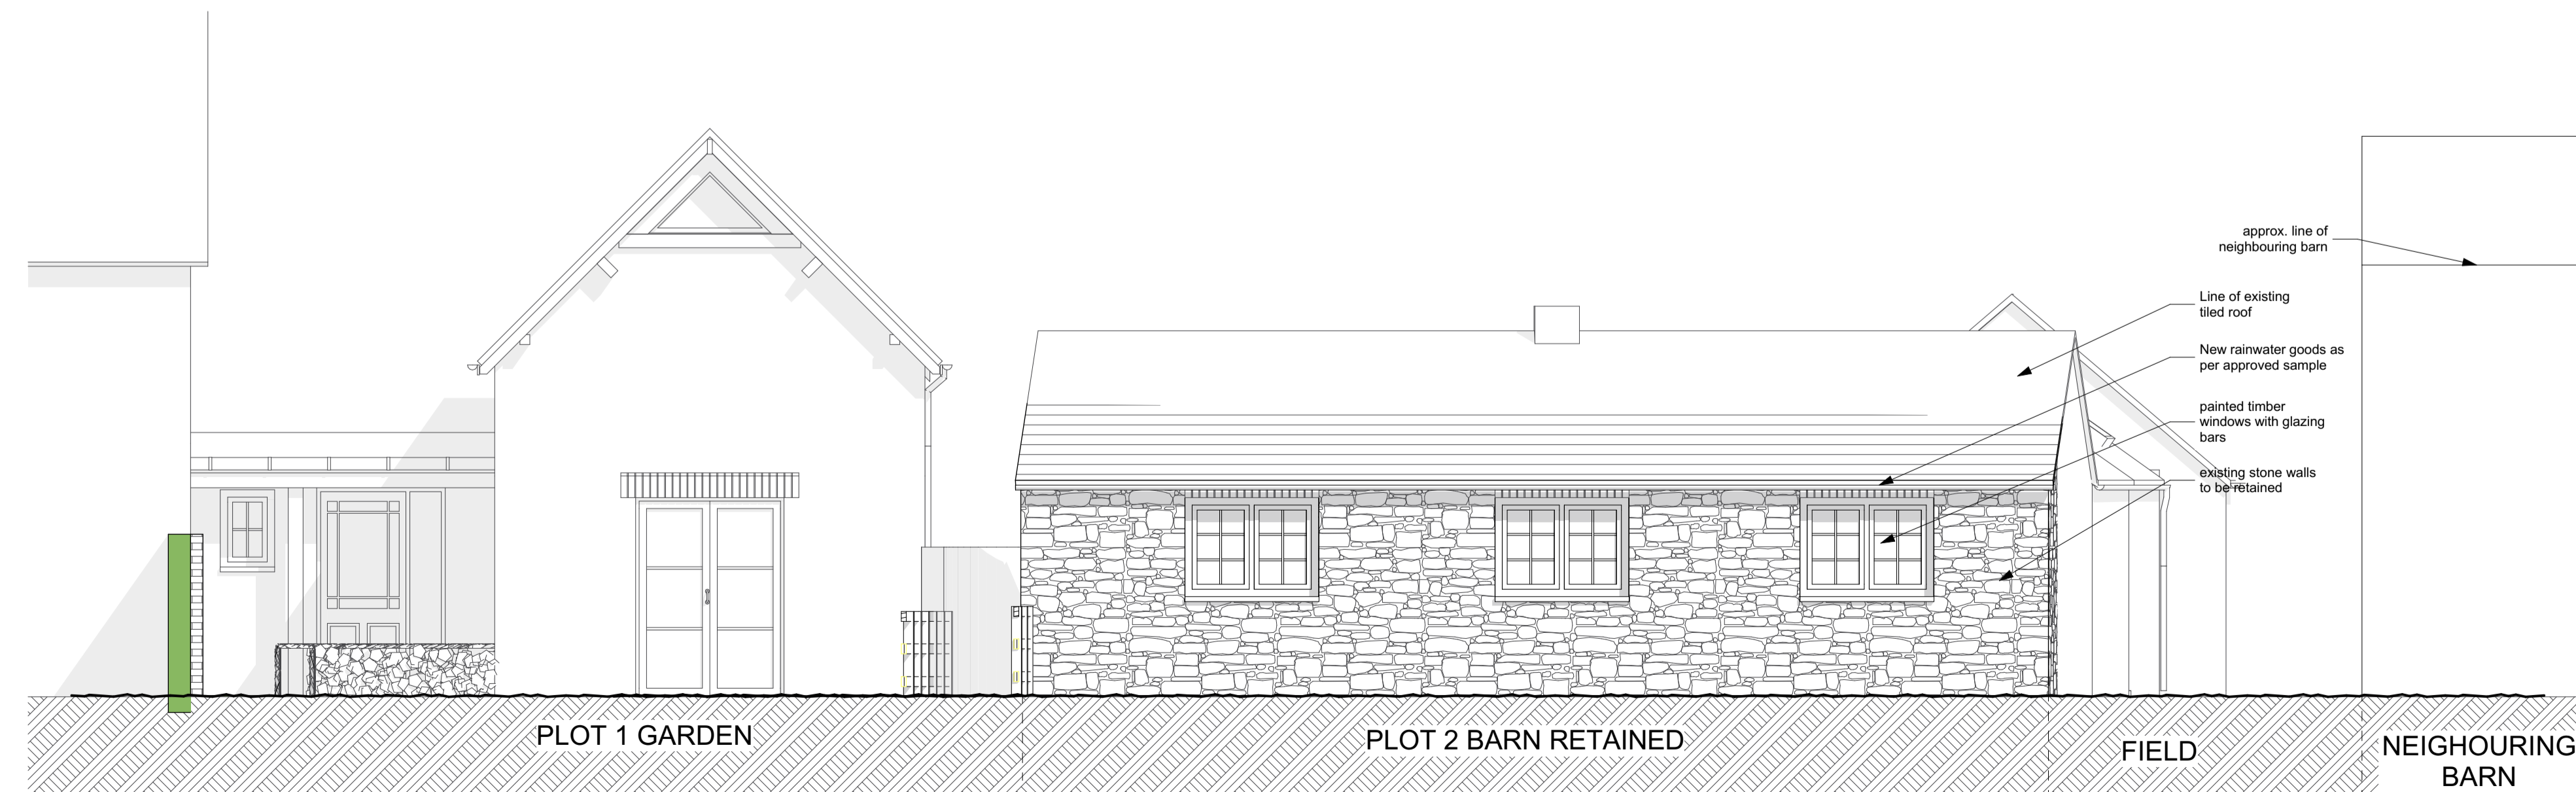

H-H PROPOSED ELEVATION  
213 Scale: 1:50 @ A1 / 1:100 @ A3

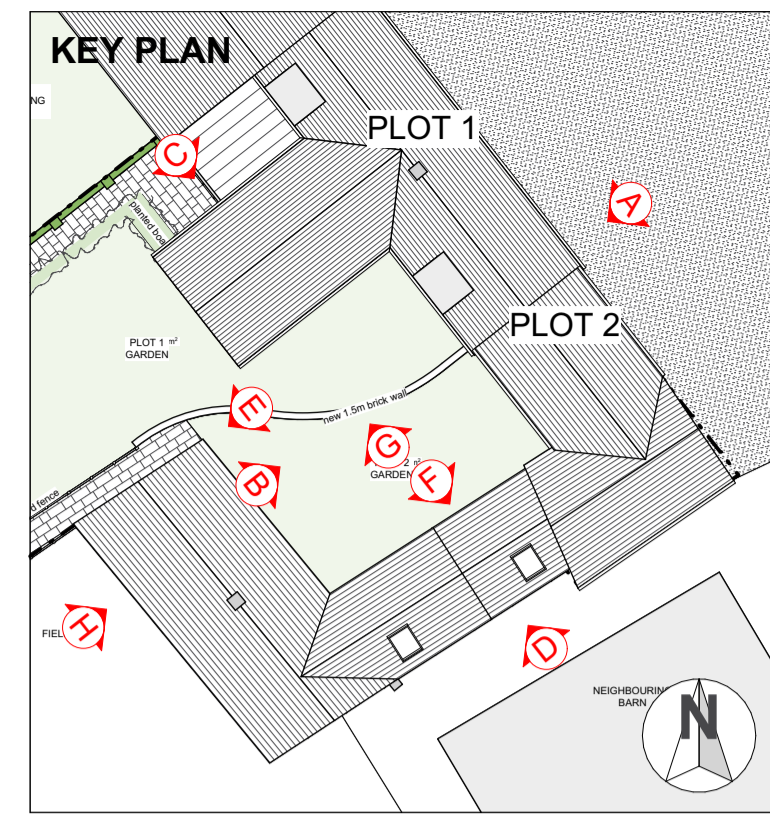

ISSUE	REASON FOR ISSUE	DATE ISSUED	REV.
07	Revised drawings issued for planners comment	08/06/2020	d
05	Revised drawings issued to planning	26/02/2020	c
03	Revised drawings issued to planning	27/09/2019	b
02	Revised drawings issued to CLT for review	11/09/2019	a
01	Drawings issued to CLT for approval to submit to LPA	02/07/2019	

STAGE:  
3-DEVELOPED DESIGN - PLANNING

CLIENT:  
MR PETER RYMER

PROJECT ADDRESS:  
THE KENNELS, STRATTON AUDLEY,  
BICESTER, OX27 9BT

DRAWING:  
**PROPOSED ELEVATIONS**

SCALE @ A1      DRAWING NO.      REVISION  
**1:50                      19246 3\_213                      d**

