
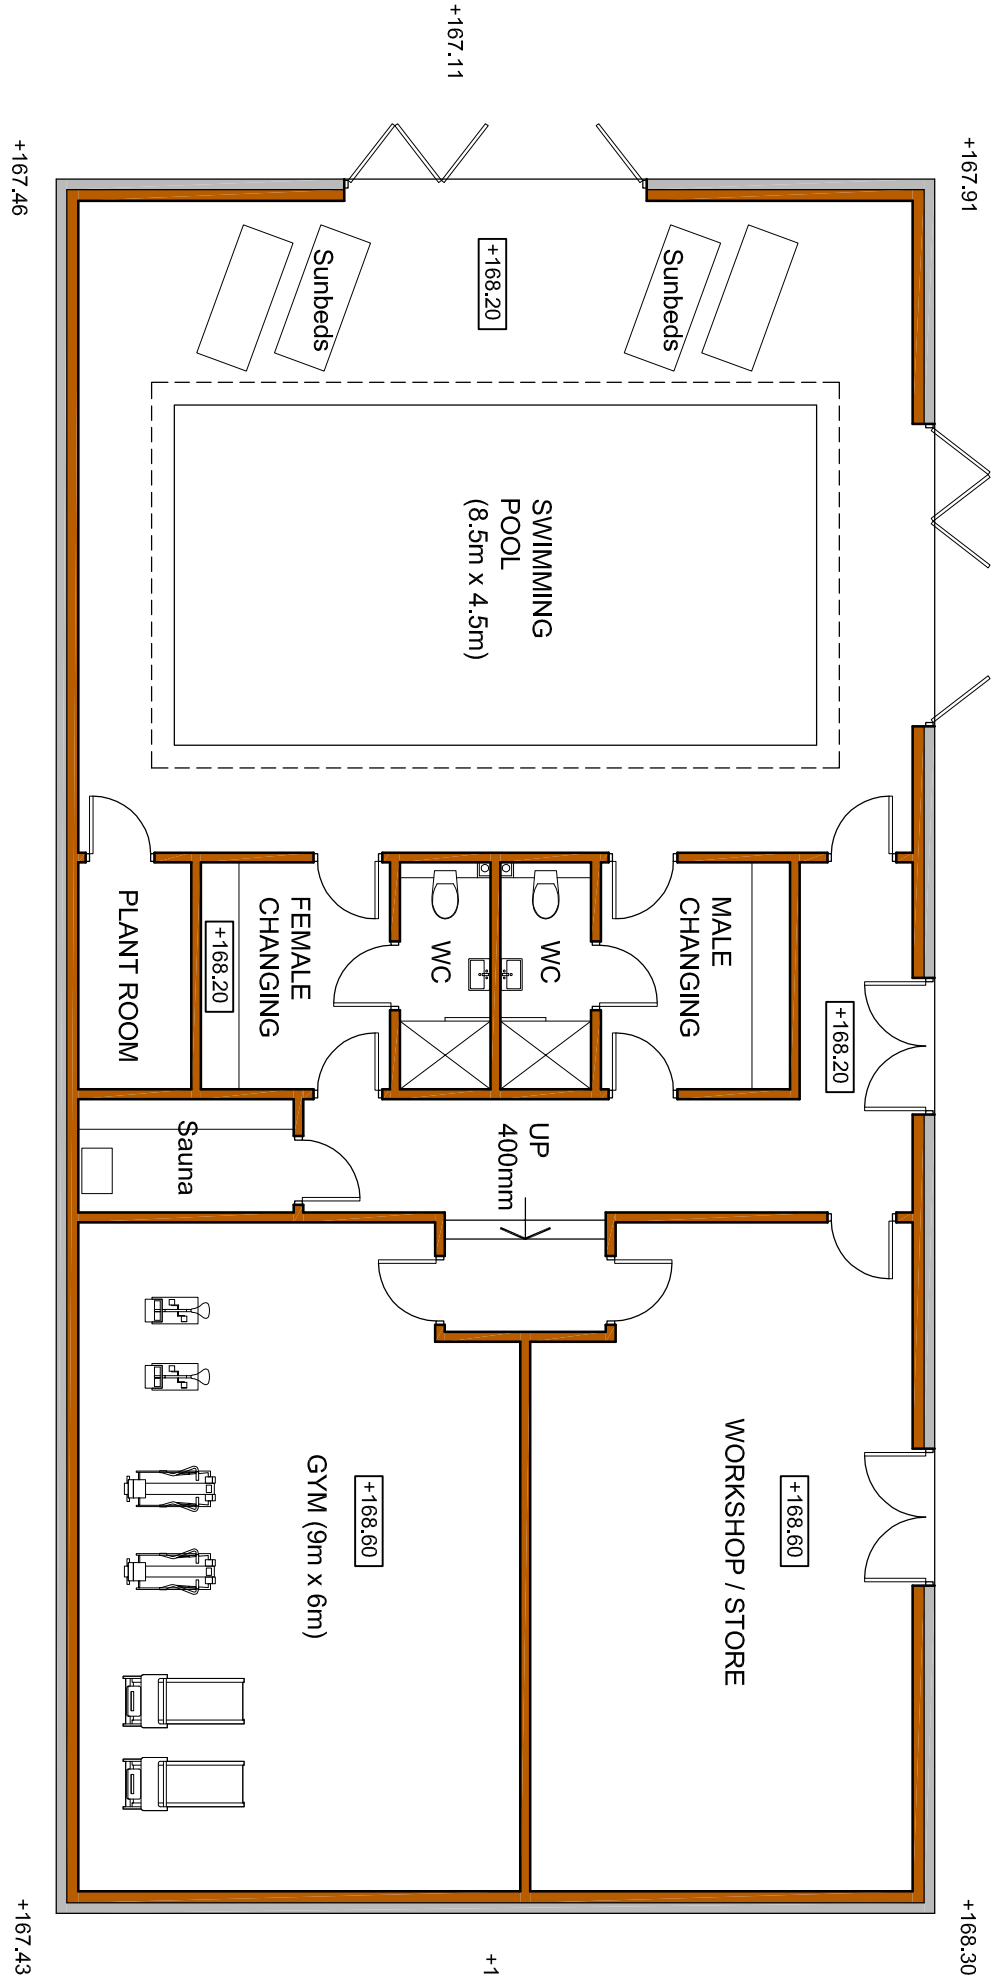
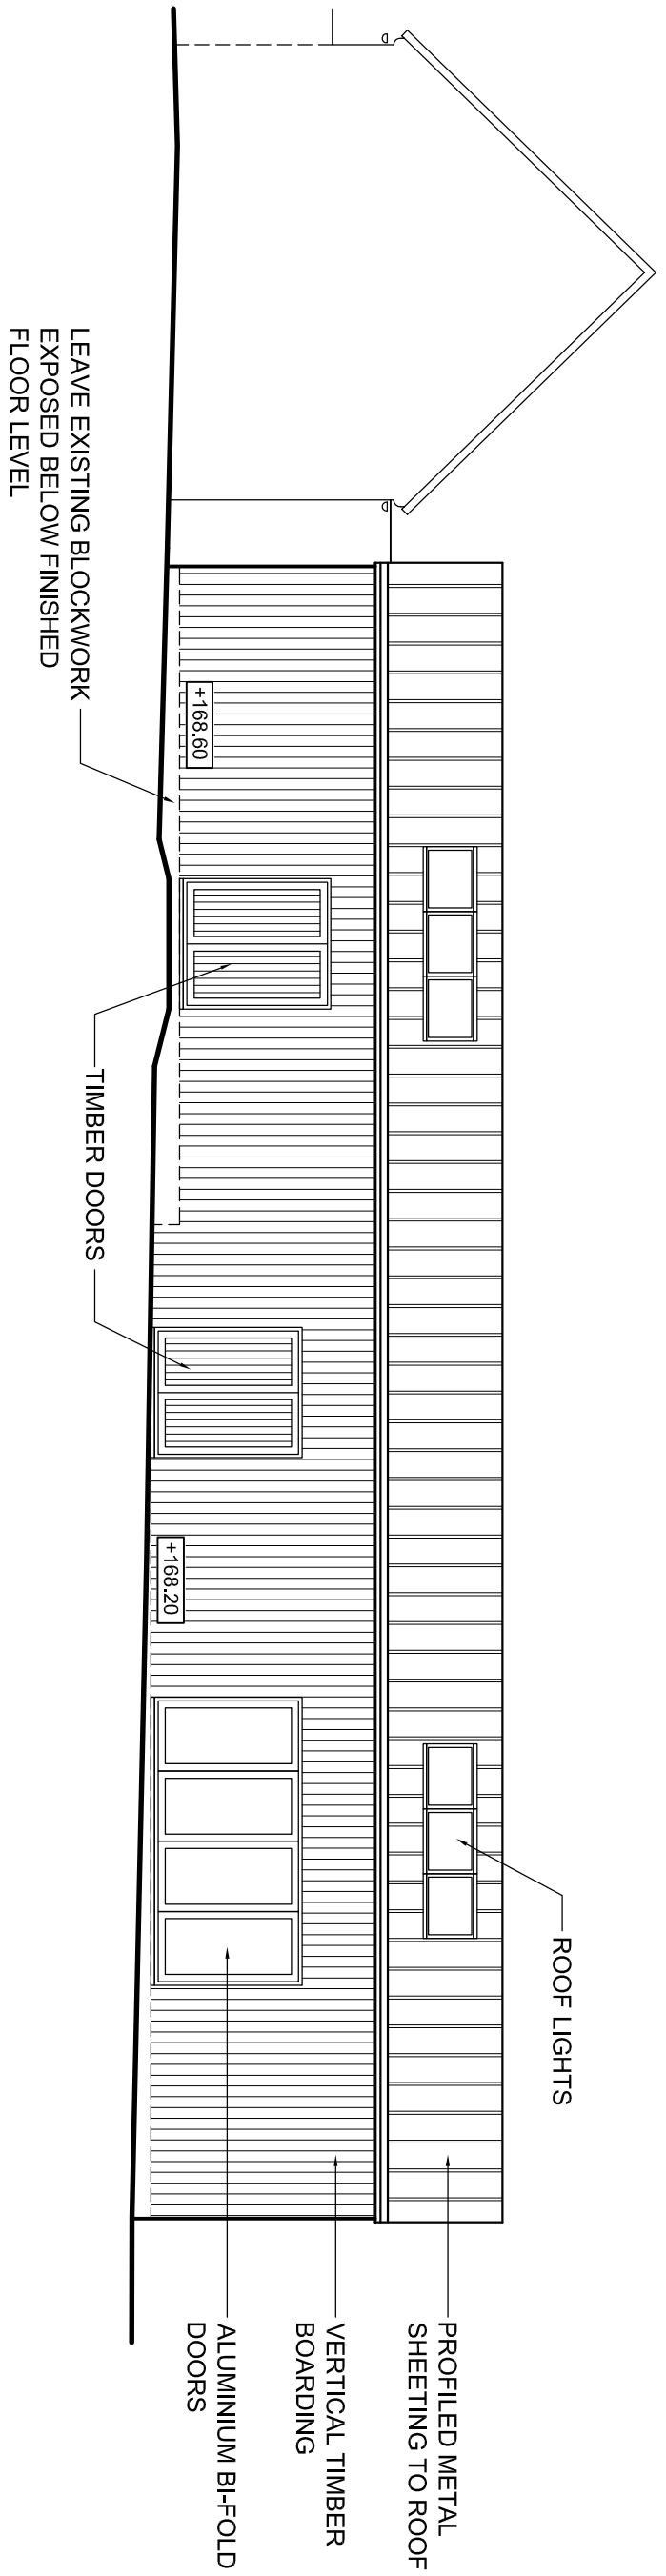
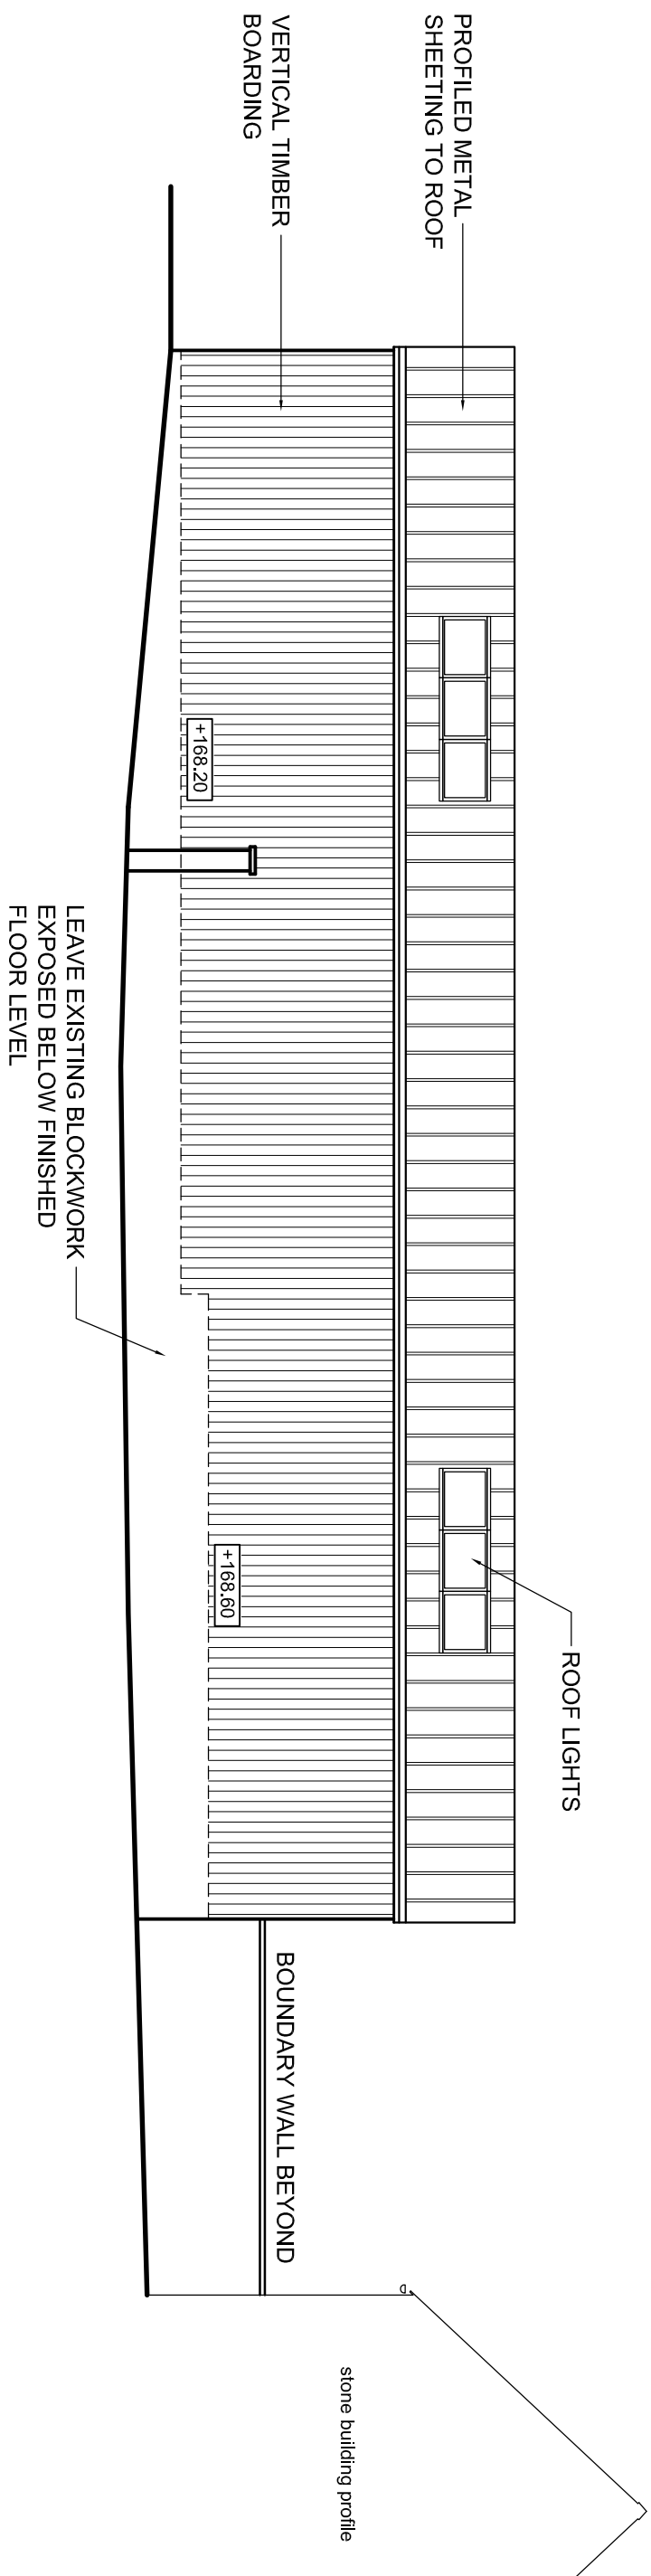
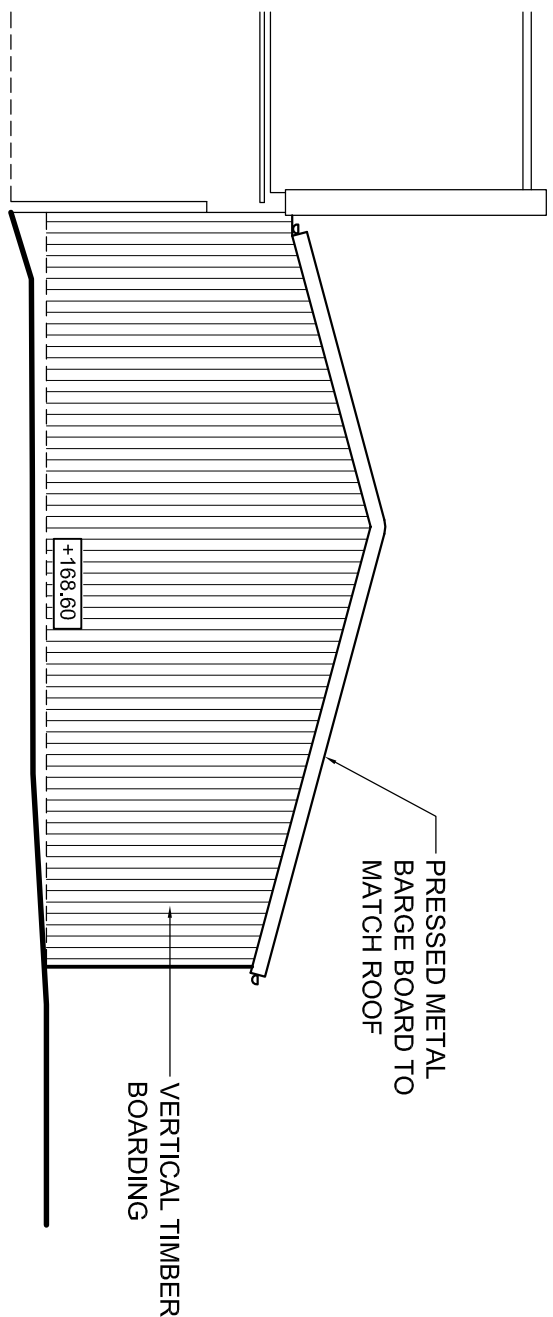


NOTES:

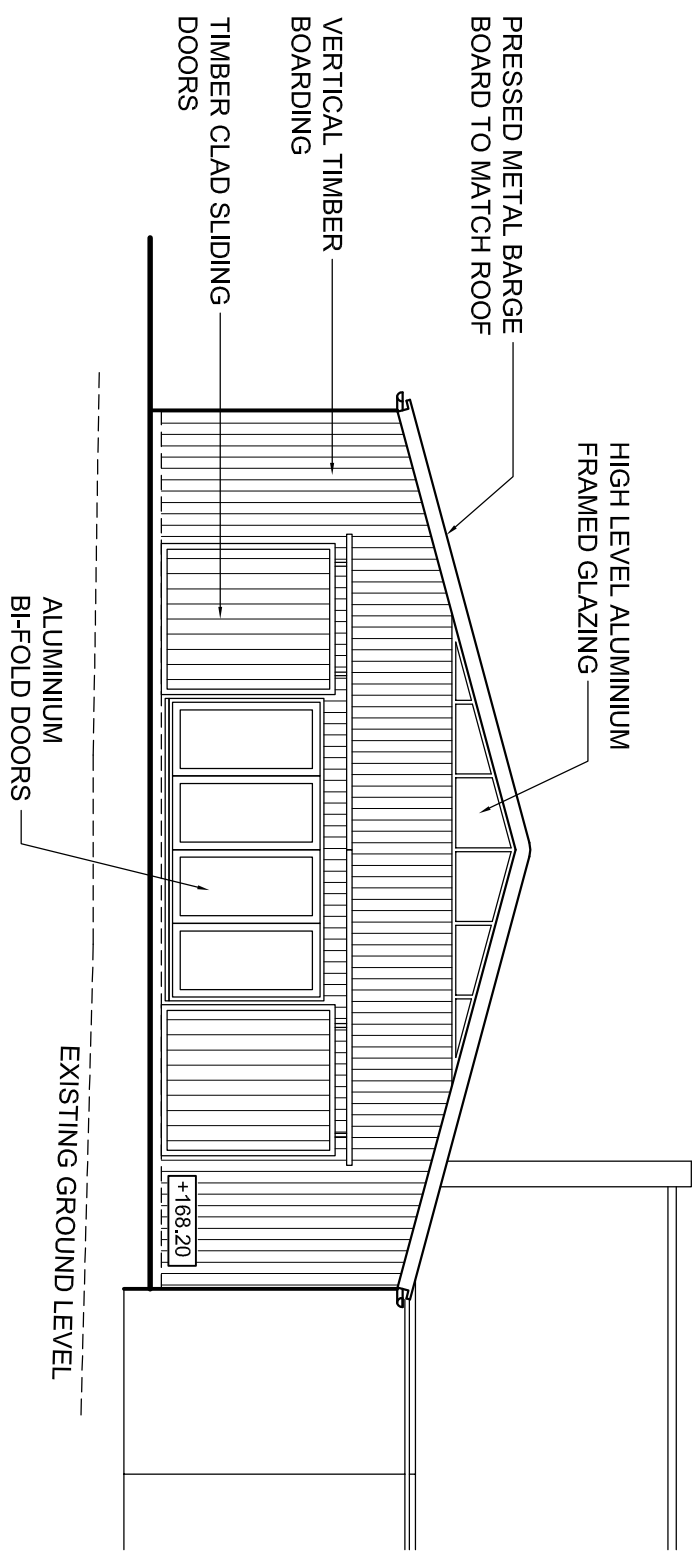

KEY TO WALLS

EXISTING WALLS

PROPOSED WALLS

existing
stone
building

EXISTING LEVELS

PROPOSED LEVELS

WELLAN Ltd
Wellan House,
Aylsmore, Shipston-on-Stour,
Warwickshire.
CV36 5EJ
Tel: 01608 685753
Email: mail@wellan.co.uk
Website: www.wellan.co.uk

MR G Besterman

PROJECT
SIBFORD PARK (FORMERLY
MUDDLE BARN FARM) SIBFORD COWER
NEW SWIMMING POOL AND GYM

SCALE
1:100 @ A1
DATE 14 Mar 20
DESIGN/DRAWN TB / TB
CHECKED MW
APPROVED MW
SHEET A1

20-057

DRAWING No.
03