



1 Scout Store Plan
Scale: 1:100


- | | | | |
|---|-------------------------|----|-----------------------------|
| 1 | Site entrance | 7 | Scouts store |
| 2 | Central hub building | 8 | Refuse/recycling |
| 3 | New workspace buildings | 9 | Cycle store (48 no cycles) |
| 4 | Fire escape access | 10 | Sub-station |
| 5 | Courtyard garden area | 11 | Loading bay (2 spaces) |
| 6 | Sitting/meeting space | 12 | Disabled parking (4 spaces) |

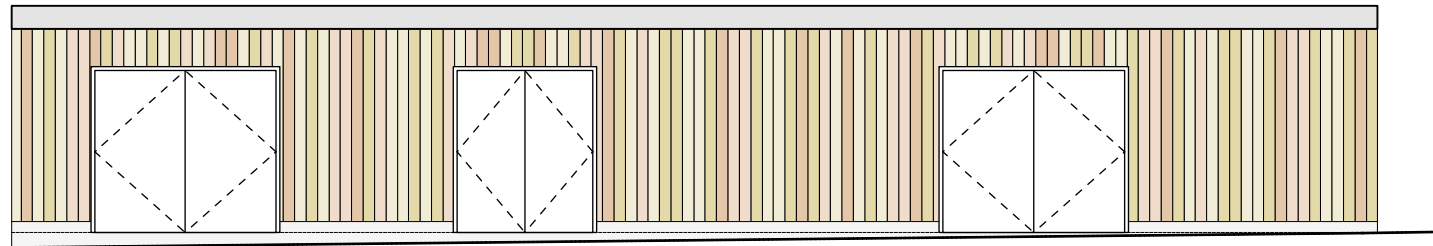

2 Scout Store Elevation
Scale: 1:100

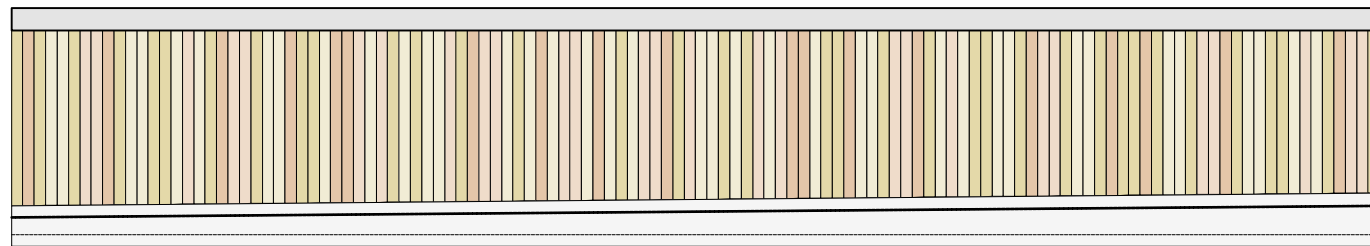

3 Scout Store Elevation
Scale: 1:100

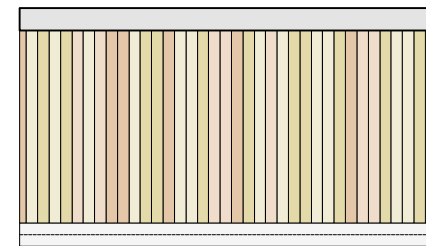

4 Scout Store Elevation
Scale: 1:100

PLANNING ISSUE

Rev	Date	Dwn	Chckd	Description
	03.04.20	AK	RG	PLANNING ISSUE

6 King Street Bristol BS1 4EQ
T 0117 929 9293 E info@fm-architects.co.uk
F 0117 929 9295 W fm-architects.co.uk

- All drawings are copyright
- Report all discrepancies to project administrator
- Do not scale drawing for construction purposes
- All dimensions to be checked on site

0 4m

North

ferguson mann architects			
Job Title The Hatchery, Middle Aston		Drawing Title Unit Details - Cycles and Storage	
Client Middle Aston Limited		Elevations	
Scale 1:100 @ A3	Date 05.06.19	Dwn RG	Chckd AK
Job No 10949	Drawing No PL 140	Rev	