

Proposed relocation of existing posted speed limit change, Welcome Gates and Give Way Build Out

Access road carriageway measuring 5.5m in width

Access road footway measuring 2m in width

New 2m footway to tie into existing provision

Visibility Splay of 2.4m x 123m

Visibility Splay of 2.4m x 126m

Lay-by

Path

Deddington Cemetery



TCB

WIMBORN CLOSE

WIMBORN CLOSE

Highway Boundary

1:10000@A3

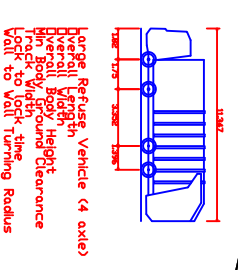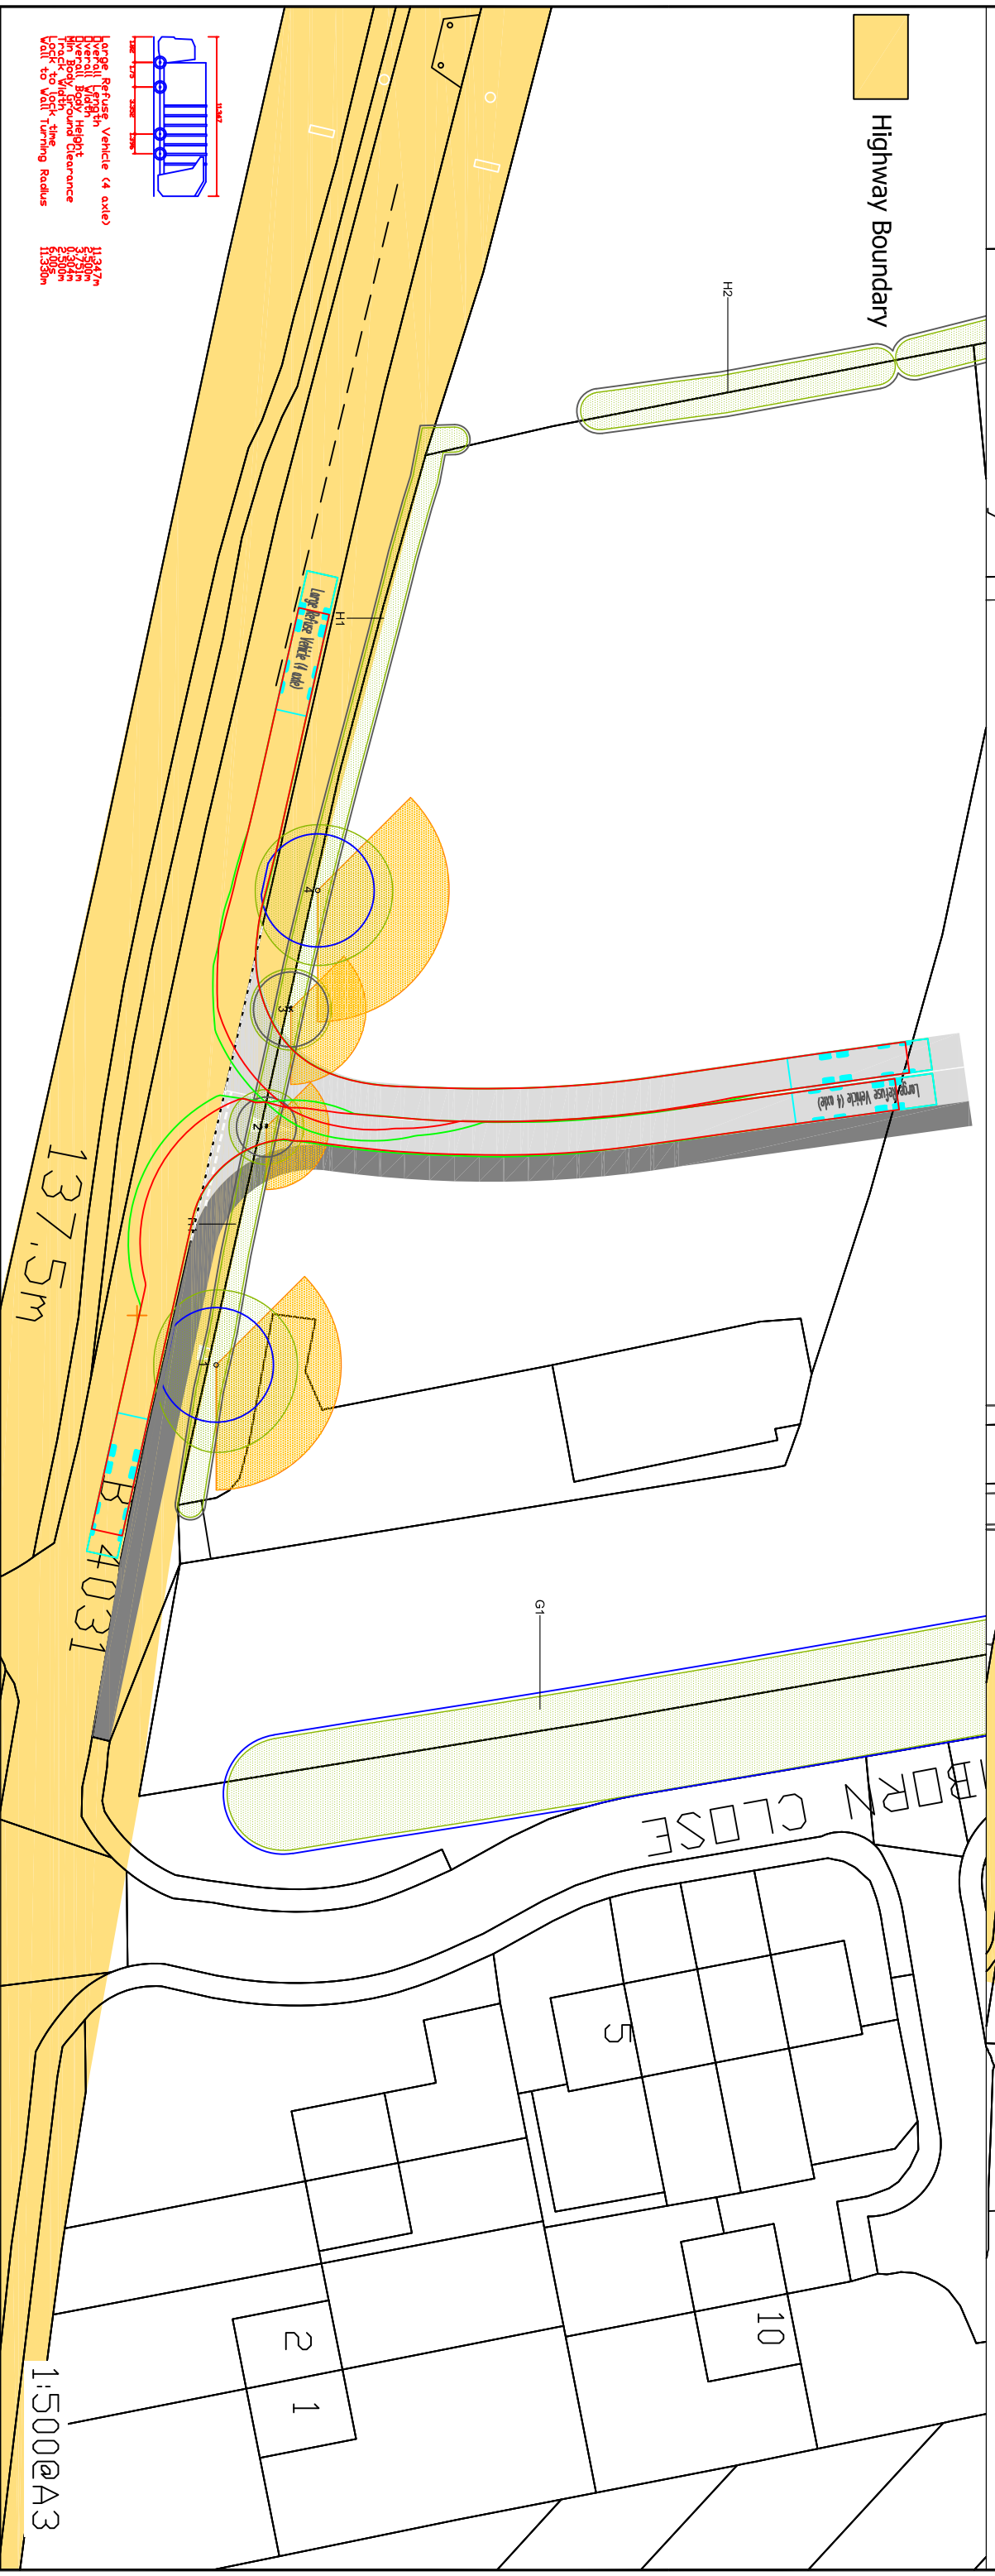

Large Refuse Vehicle (4 axle)  
Overall Width 2.4m  
Overall Body Height 2.7m  
Overall Height 3.2m  
Track Width 2.0m  
Lock to VGR Turning Radius 11.947m

137.5m

B 4031

1:5000@A3

REV	DESCRIPTION	DRAWN	INPUTS	DATE	DRAWING STATUS	CHECKED BY	DATE

**david tucker associates**  
TRANSPORT PLANNING CONSULTANTS  
Forester House, Doctors Lane,  
Henley In Arden,  
Warwickshire CV35 9JW  
Tel: +44(0)1564 720383  
www.dtra.co.uk

JOB TITLE	Client
Hempton Road, Deddington	Webb Developments Ltd
DRAWING TITLE	Scale
Site Access Proposals with Visibility Splays and Vehicle Tracking	As Indicated
DRAWN BY	DATE
RD	April/2020
DRAWING NO.	REVISION
20172-01	E

Based upon the DRIVANCE SURVEY MAPS with the permission of THE CONTROLLER OF HER MAJESTY'S STATISTICAL OFFICE © Crown Copyright AL 100030412 © David Tucker Associates