

client
L&Q Estates Ltd




project title
Wykham Park Farm

drawing title
**Annex EDP 1: Tree Constraints Plan
 (Sheet 6 of 10)**

| | | | |
|----------------|------------------------|----------|-----------|
| date | 09 OCTOBER 2020 | drawn by | TC |
| drawing number | edp5378_d004c | checked | LT |
| scale | 1:1,500 @ A3 | QA | GY |



Registered office: 01285 740427 - www.edp-uk.co.uk - info@edp-uk.co.uk

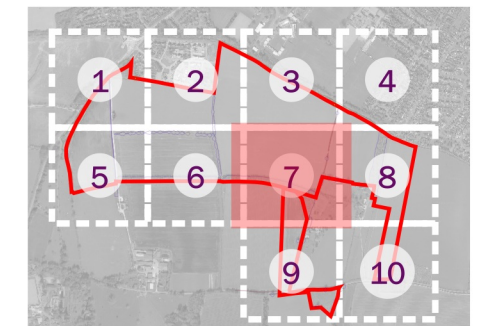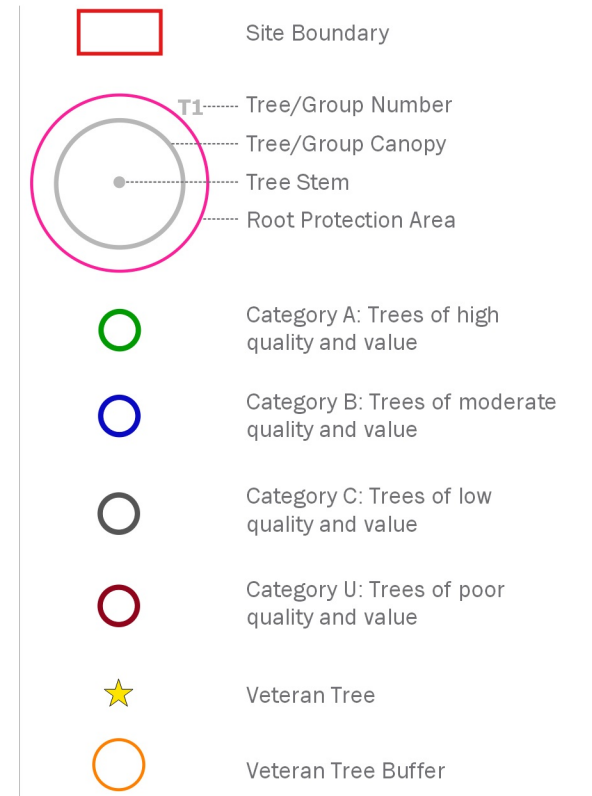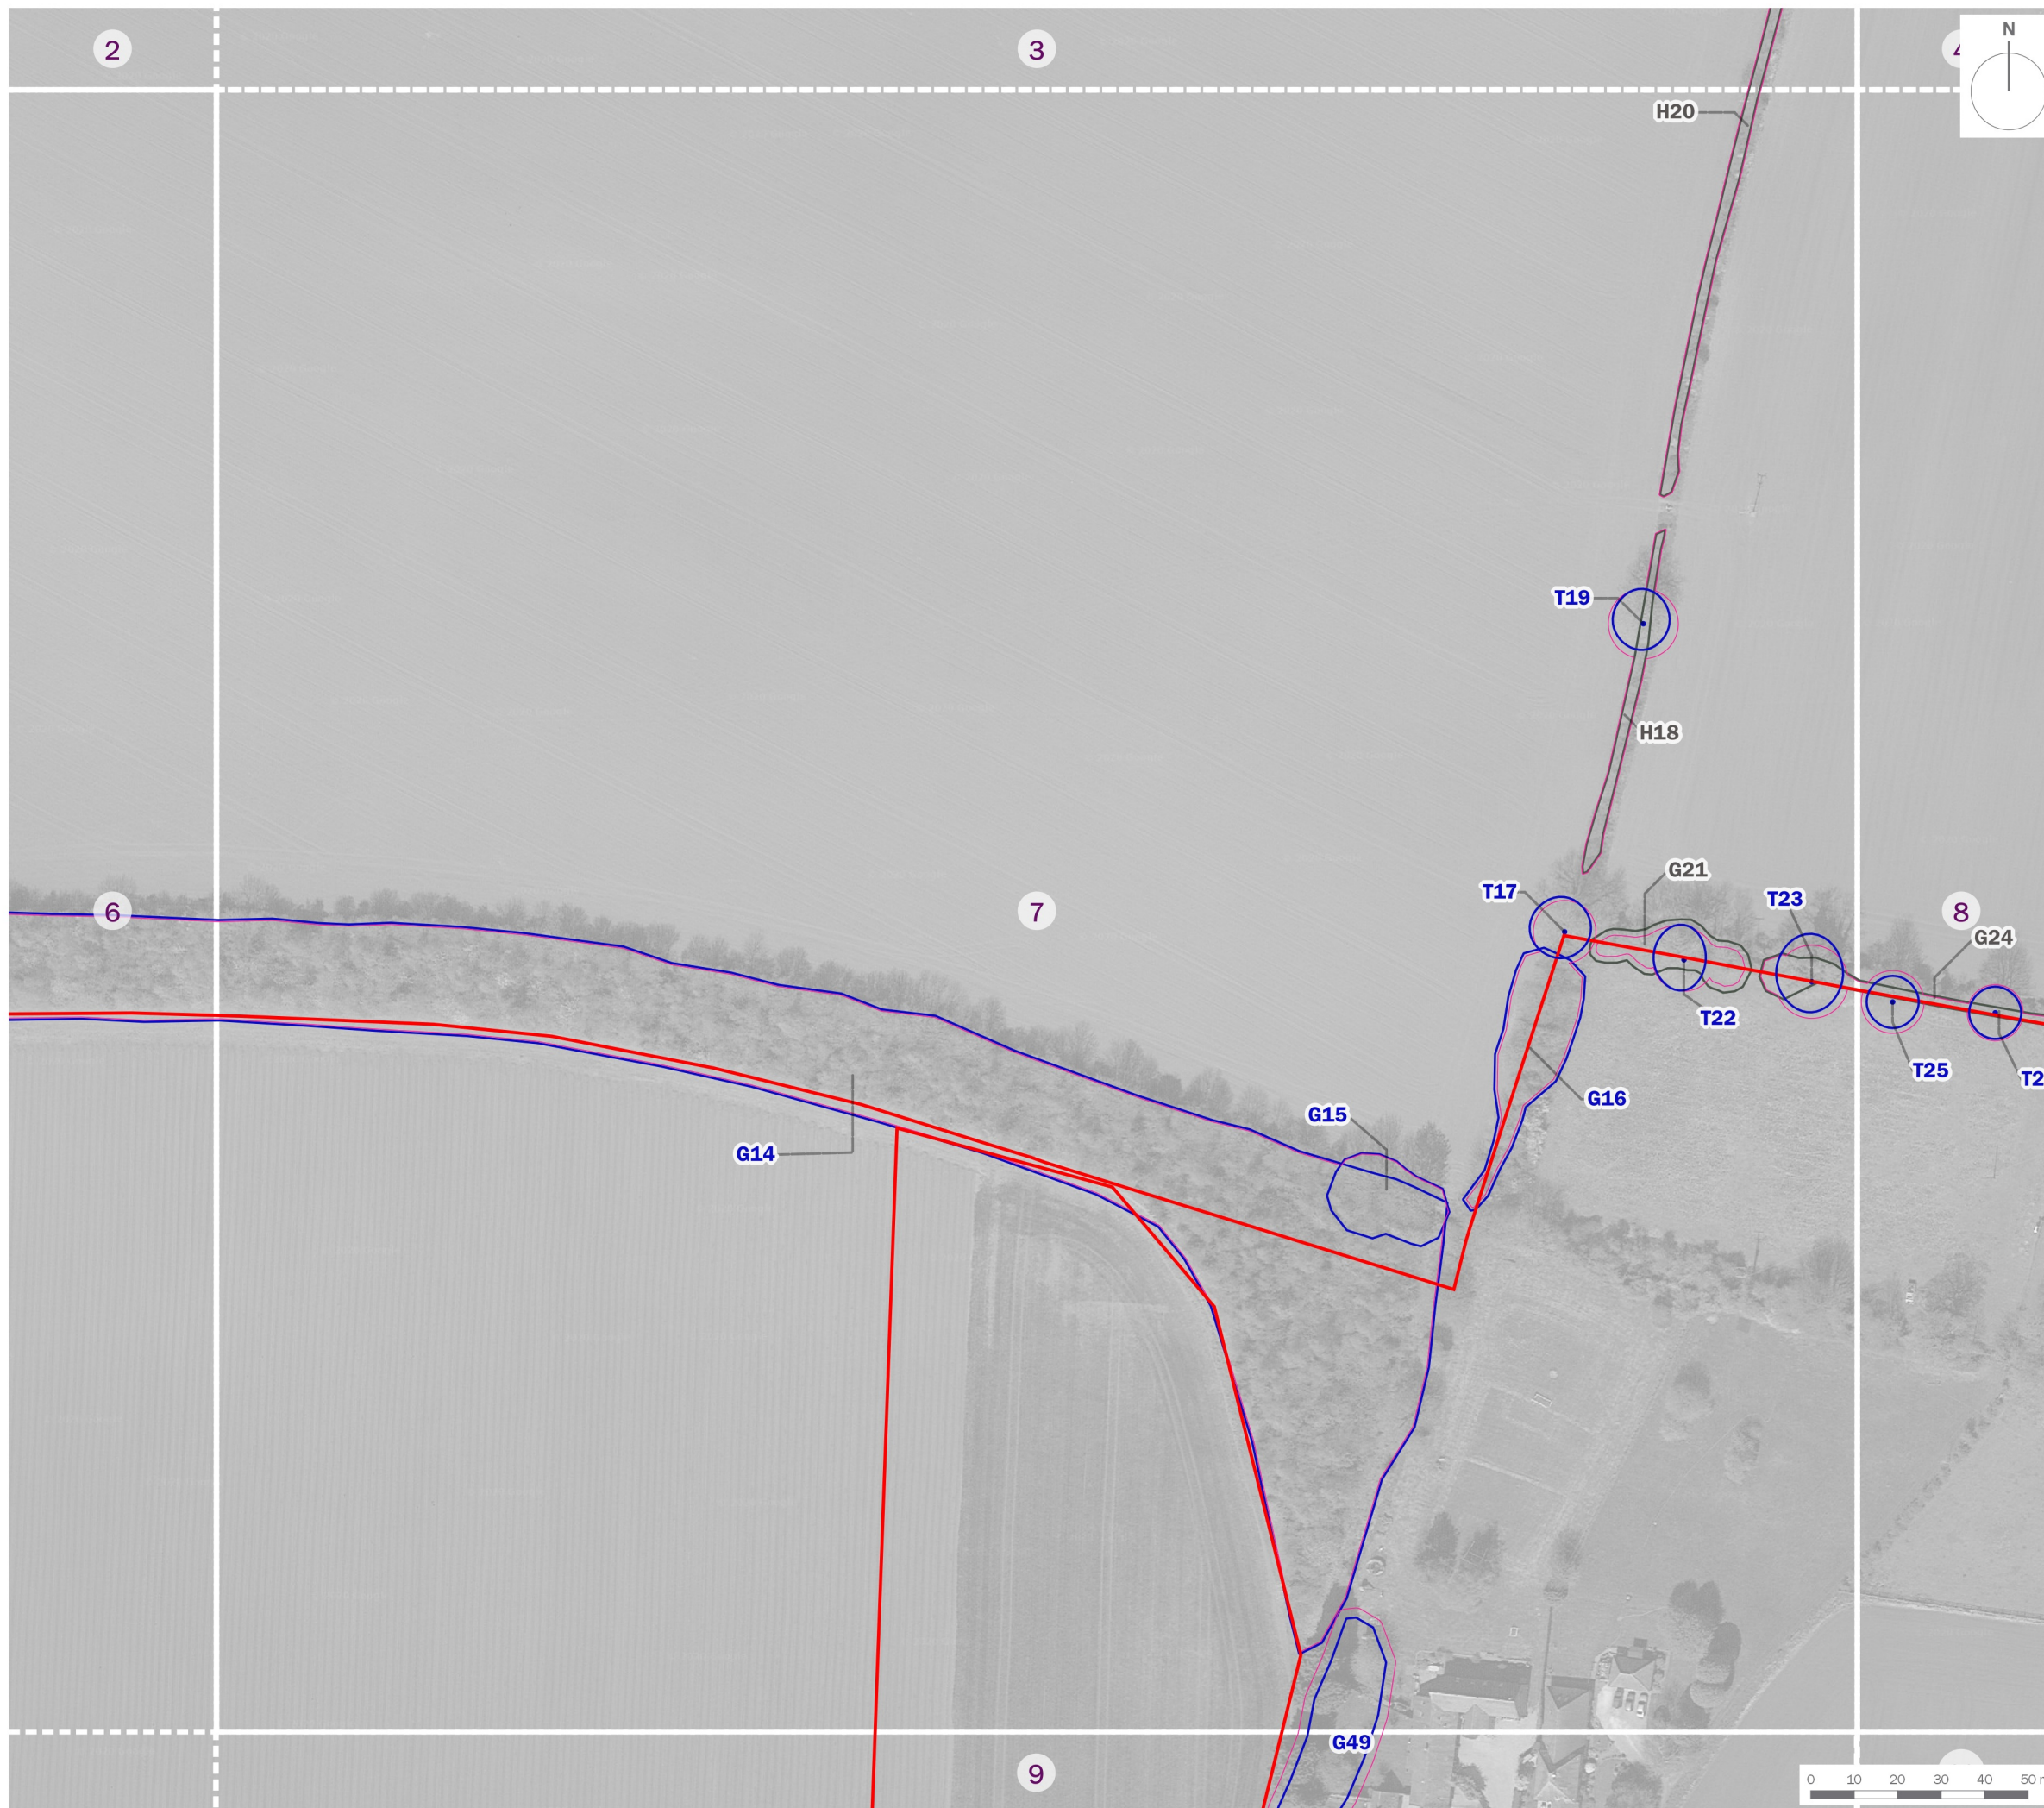

client

L&Q Estates Ltd

project title

Wykham Park Farm



drawing title

**Annex EDP 1: Tree Constraints Plan
(Sheet 7 of 10)**

| | | | |
|----------------|------------------------|----------|-----------|
| date | 09 OCTOBER 2020 | drawn by | TC |
| drawing number | edp5378_d004c | checked | LT |
| scale | 1:1,500 @ A3 | QA | GY |



Registered office: 01285 740427 - www.edp-uk.co.uk - info@edp-uk.co.uk

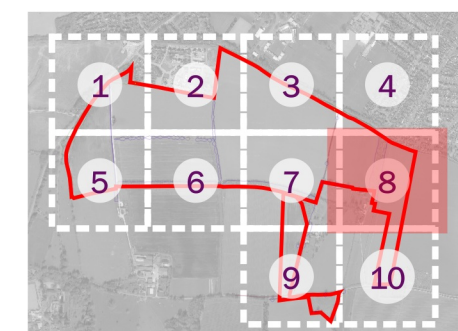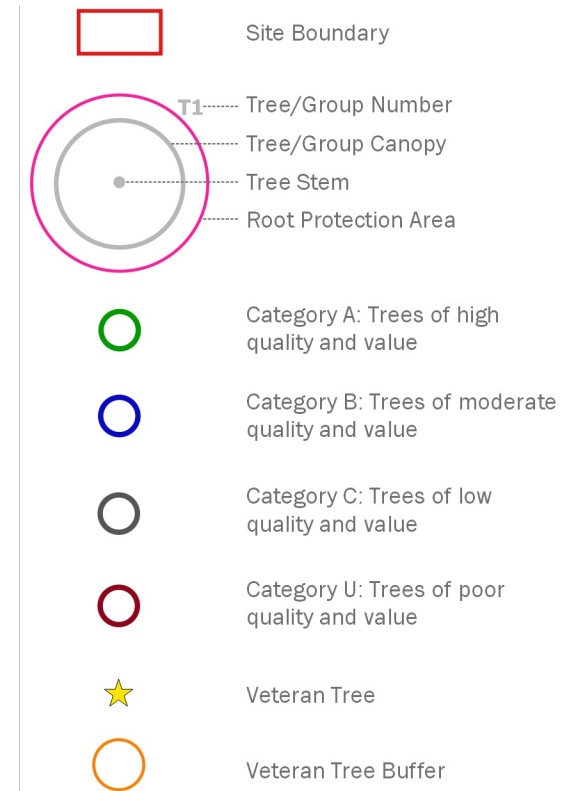

client
L&Q Estates Ltd




project title
Wykham Park Farm

drawing title
Annex EDP 1: Tree Constraints Plan (Sheet 8 of 10)

| | | | |
|----------------|-----------------|----------|----|
| date | 09 OCTOBER 2020 | drawn by | TC |
| drawing number | edp5378_d004c | checked | LT |
| scale | 1:1,500 @ A3 | QA | GY |



Registered office: 01285 740427 - www.edp-uk.co.uk - info@edp-uk.co.uk

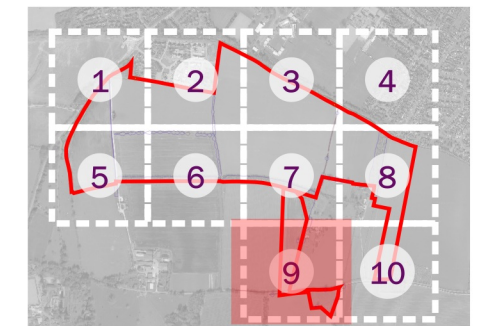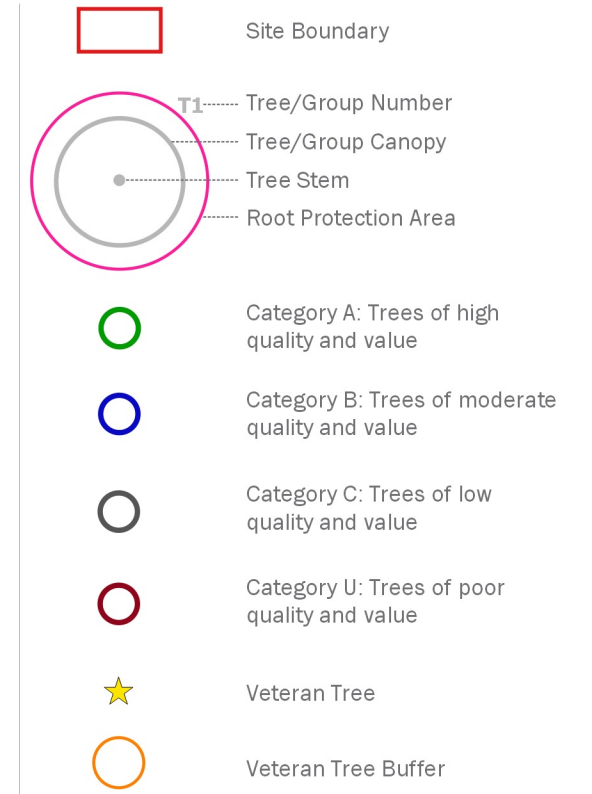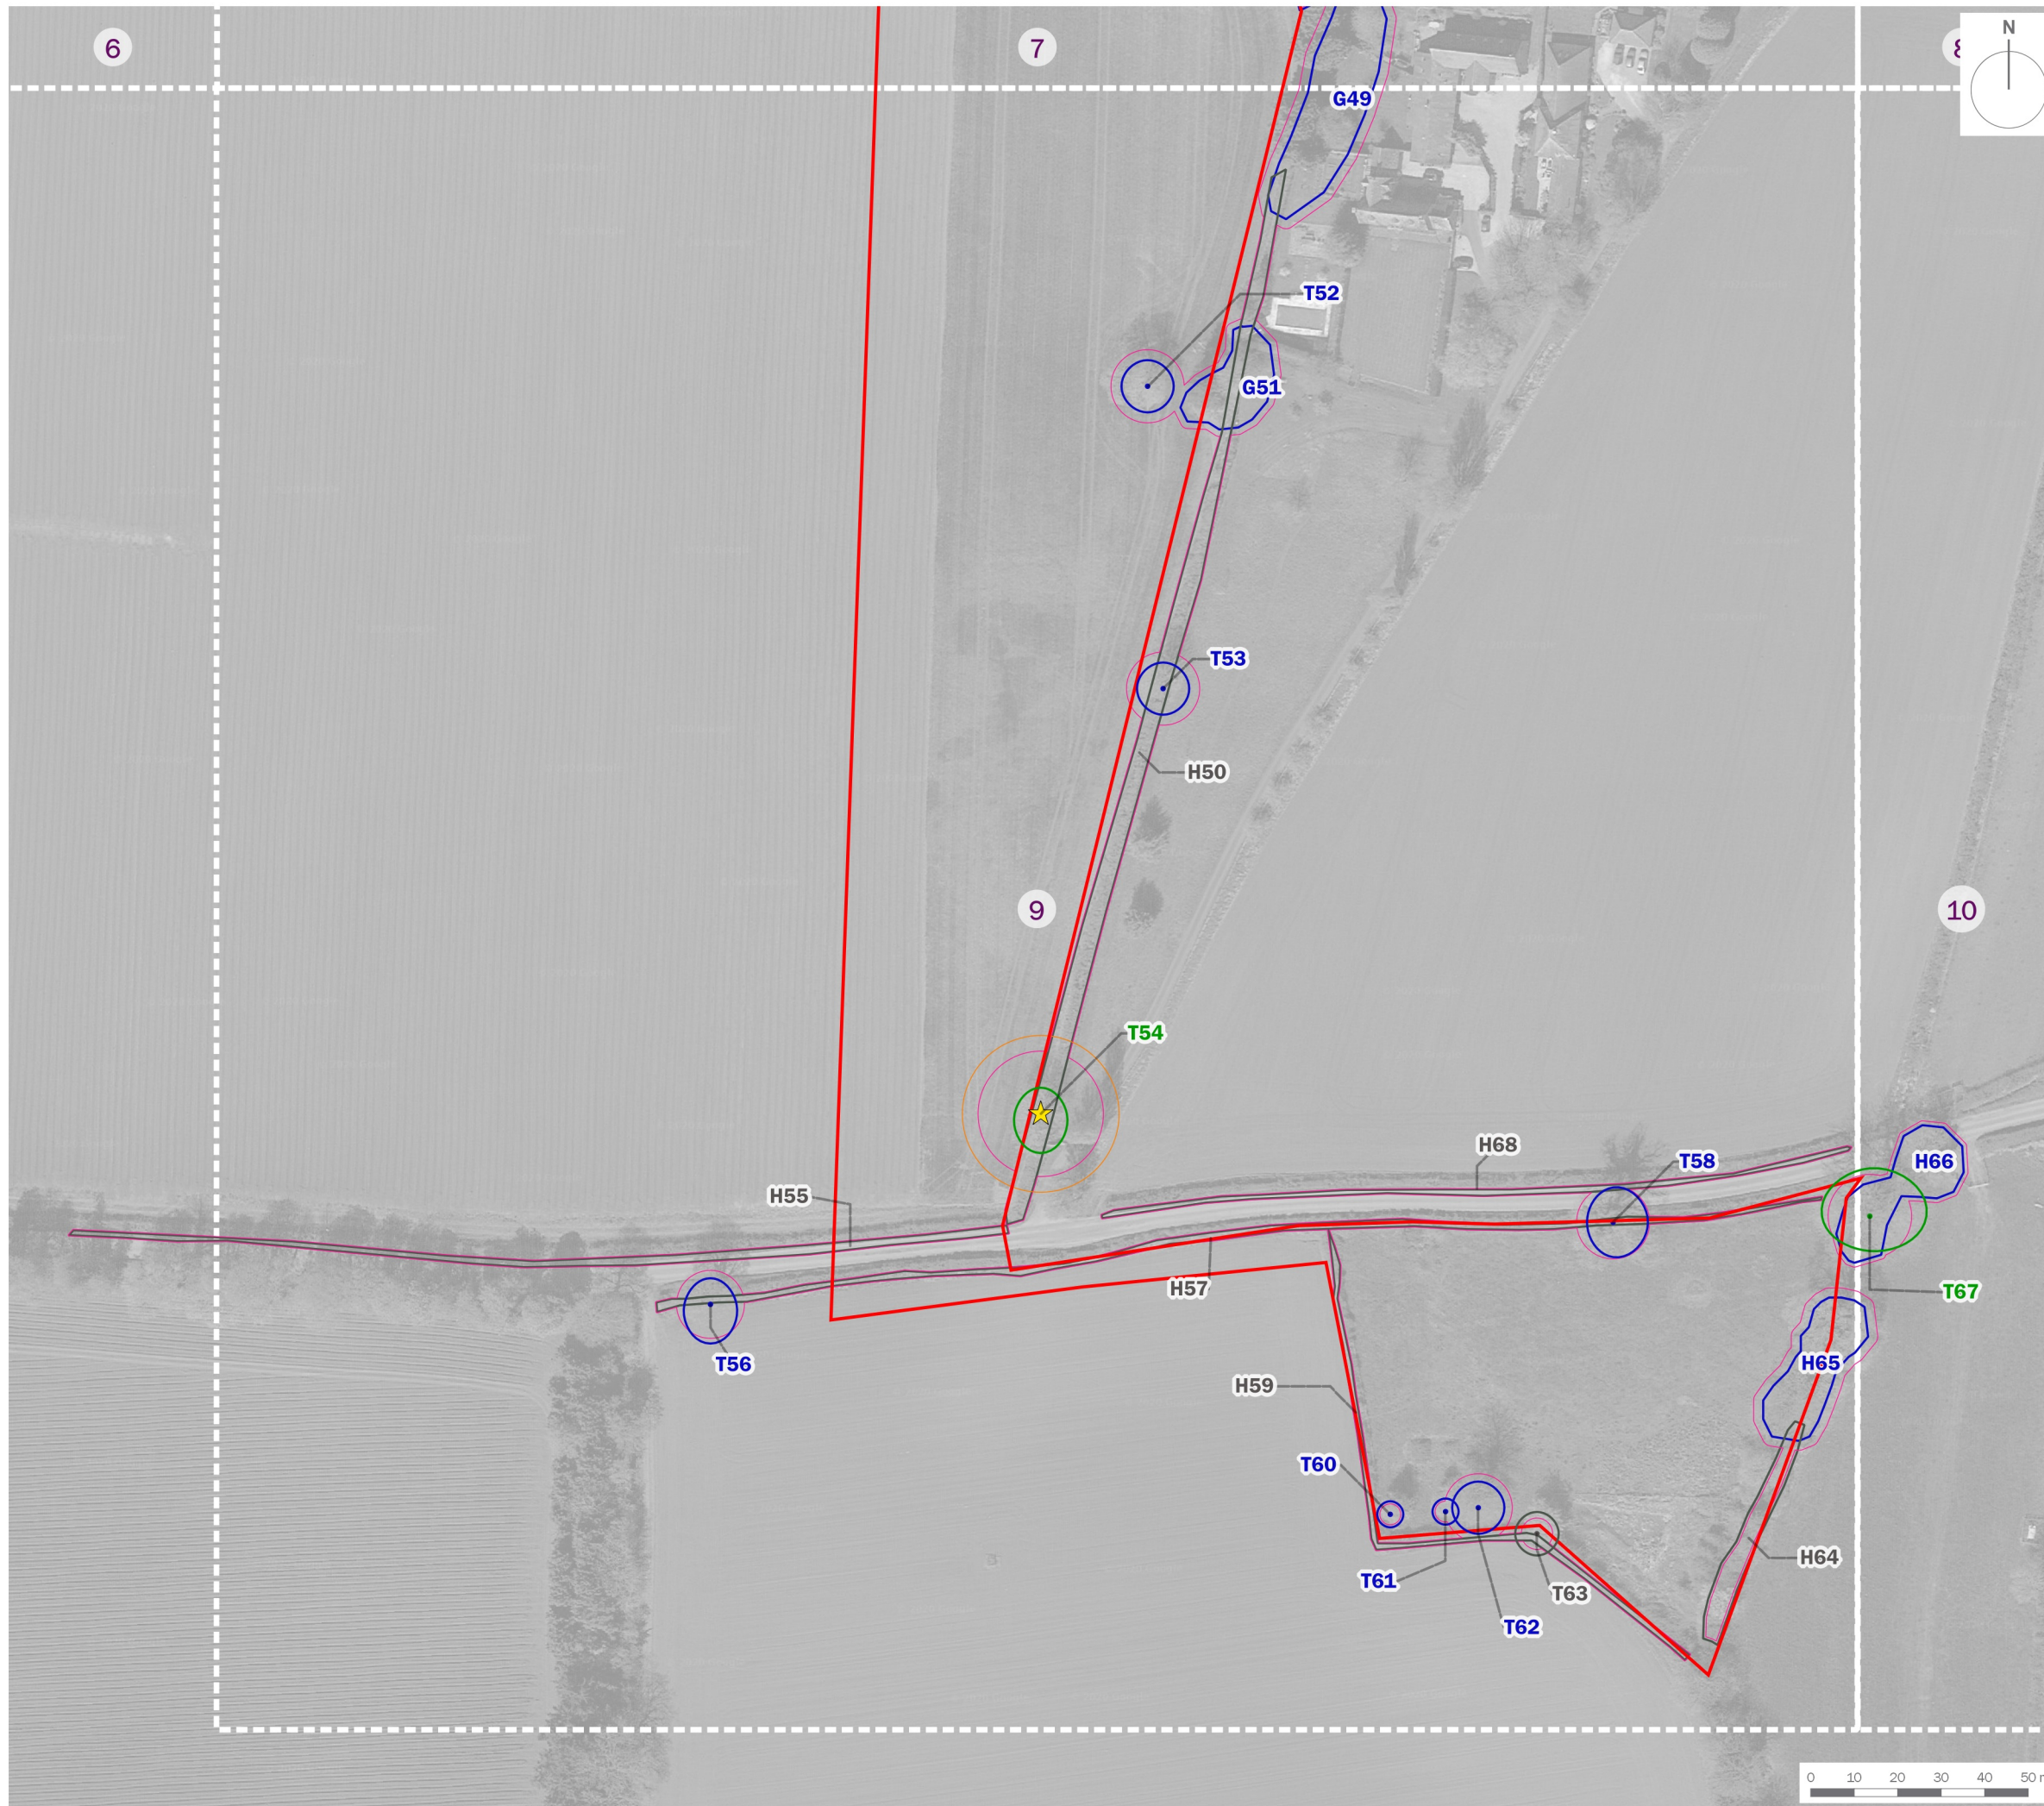

| | | | |
|----------------|---|----------|----|
| client | L&Q Estates Ltd | | |
| project title | Wykham Park Farm | | |
| drawing title | Annex EDP 1: Tree Constraints Plan (Sheet 9 of 10) | | |
| date | 09 OCTOBER 2020 | drawn by | TC |
| drawing number | edp5378_d004c | checked | LT |
| scale | 1:1,500 @ A3 | QA | GY |



Registered office: 01285 740427 - www.edp-uk.co.uk - info@edp-uk.co.uk