



ENTRANCE DOOR, GD02, OPENS OUT
Scale 1:20@A3

Crittal single door to centre with fixed glazed side panels. Double glazed. Existing door and window removed, doors to suit existing opening. Confirm final sizes on site.

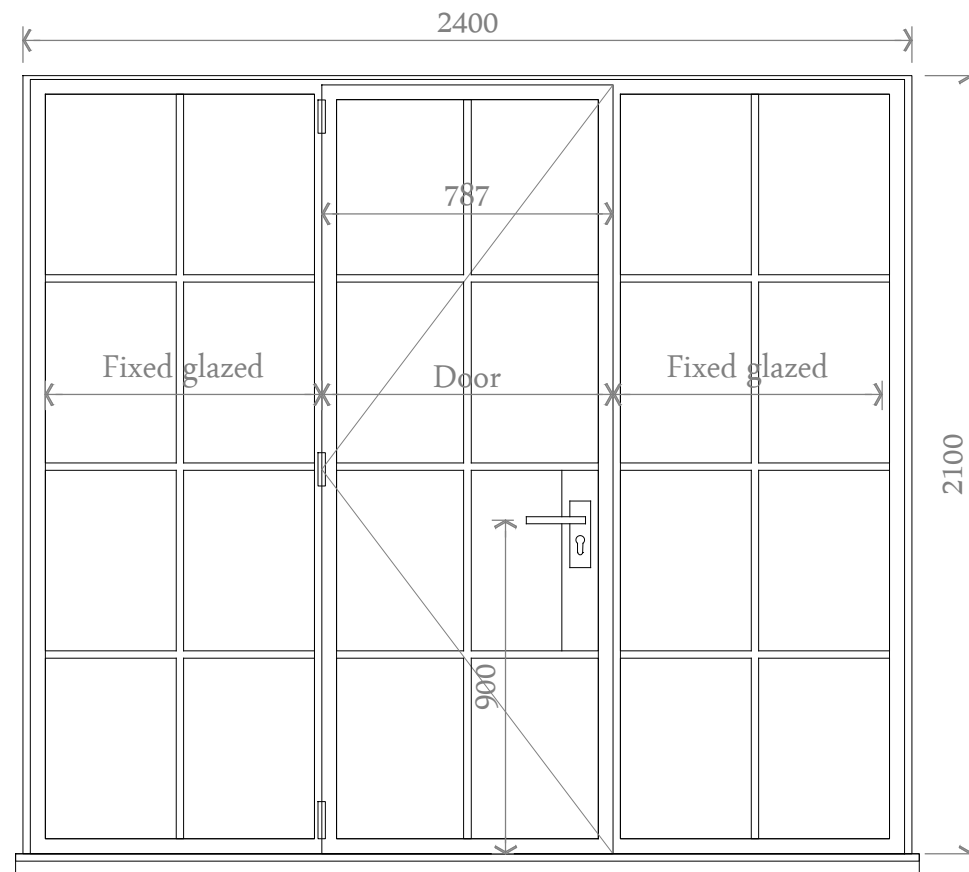

DINING ROOM DOOR, GD10, OPENS OUT
Scale 1:20@A3

Crittal single door to centre with fixed glazed side panels. Double glazed. Doors to suit existing opening. Confirm final sizes on site.

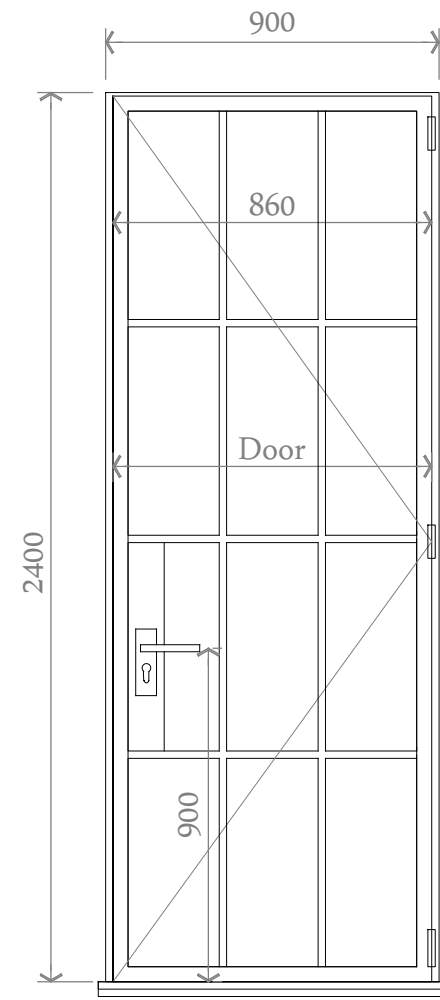

KITCHEN DOORS, GD09, OPENS OUT
Scale 1:20@A3

Crittal single door, double glazed. Size approximately 900mm wide x 1980mm high. Confirm final sizes on site.

NB: These drawings are to show design intent only. Final design and detail subject to site survey and advice from specialist contractor.

NOTE:
PAINT FINISH - RAL 7022



OSBORN INTERIORS

GENERAL NOTES:
NO DIMENSIONS TO BE SCALED FROM THIS DRAWING
ALL DIMENSIONS ARE IN MILLIMETRES, UNLESS NOTED OTHERWISE
ALL DIMENSIONS TO BE VERIFIED ON SITE PRIOR TO COMMENCEMENT OF WORK AND ALL DISCREPANCIES NOTIFIED
ALL DRAWINGS ARE COPYRIGHT OSBORN INTERIORS AND MAY NOT BE COPIED, ALTERED OR REPRODUCED WITHOUT WRITTEN CONSENT

REV	DATE	REASON FOR ISSUE
A	30/07/19	To supplier for quotation
B	01/11/19	Change to crittal setting out divisions
C	17/12/19	Change to GD02 width; GD10 height & GD09 height

KEY LOCATION PLAN (NTS)

PROJECT TITLE
The Old Post Office, Sibford Ferris, OX15

DRAWING TITLE
Details for Crittal doors & windows
Ground Floor

ISSUE DATE 16.08.19	SCALE 1:20 @ A3	DRAWN BY FB
PROJECT NO: 1907	DRAWING NO: P-19-W-01	REVISION C