



NB: These drawings are to show design intent only. Final design and detail subject to site survey and advice from specialist contractor.

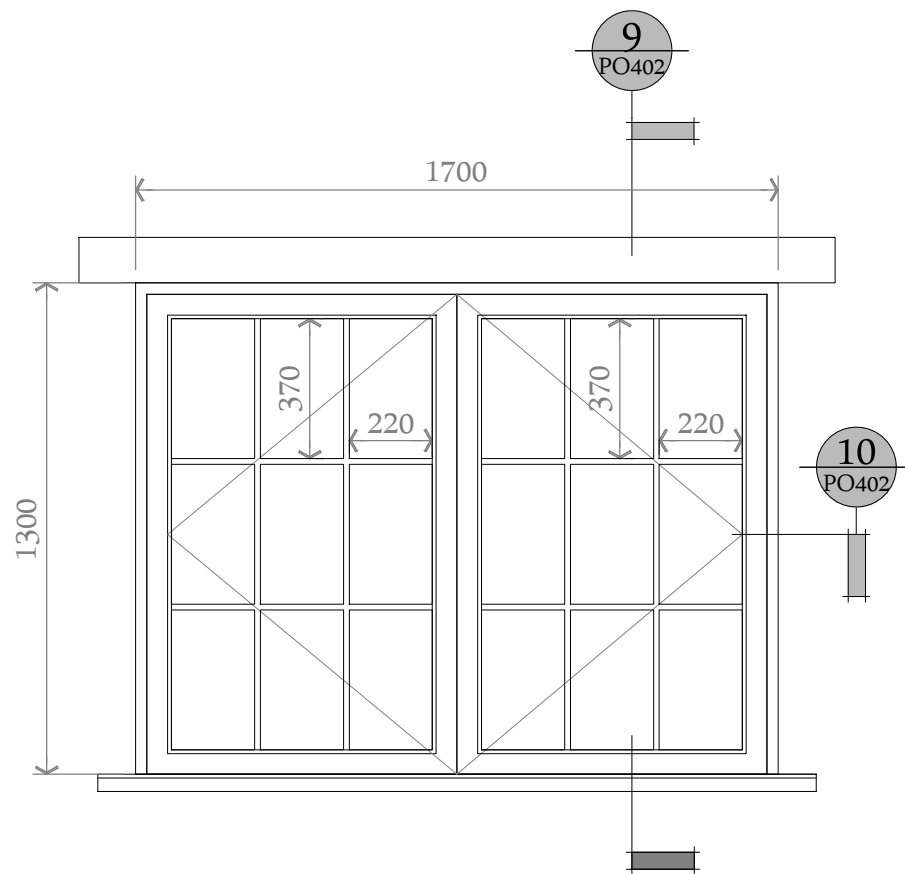


ELEVATION 4 - TV ROOM WINDOWS, GW07  
Scale 1:20@A3

New single glazed, timber casement windows dropped to existing cill. Left and right hung. Timber glazing beads

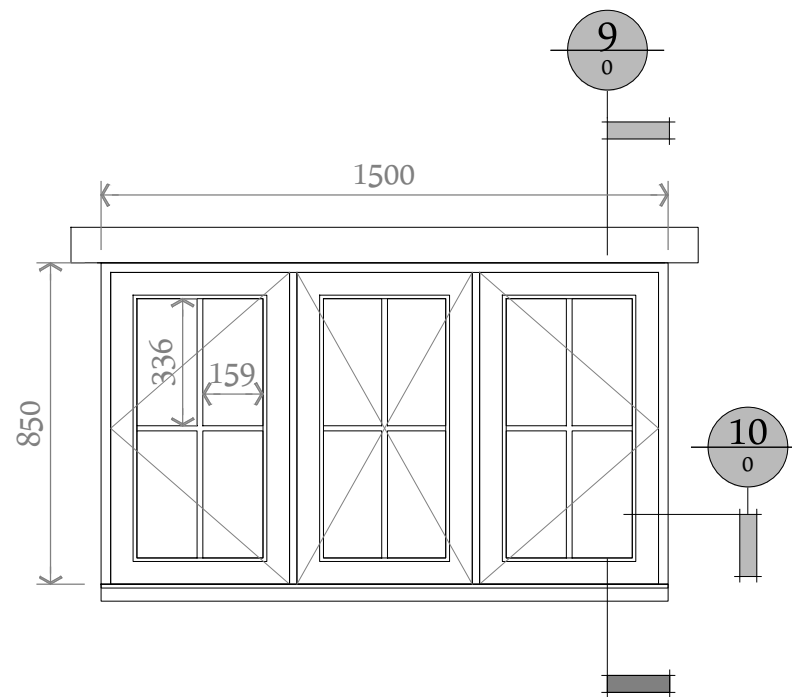


ELEVATION 5 - UTILITY ROOM WINDOWS, GW06  
Scale 1:20@A3

New single glazed timber casement windows. Left hung and right hung casement windows with fixed central window. Timber glazing beads.

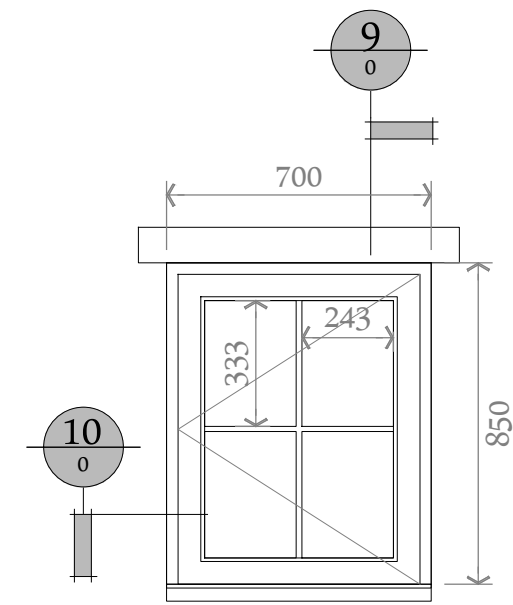


ELEVATION 6 - EN-SUITE WINDOW, FW07  
Scale 1:20@A3

New single glazed timber casement window. Left hung with timber glazing beads.

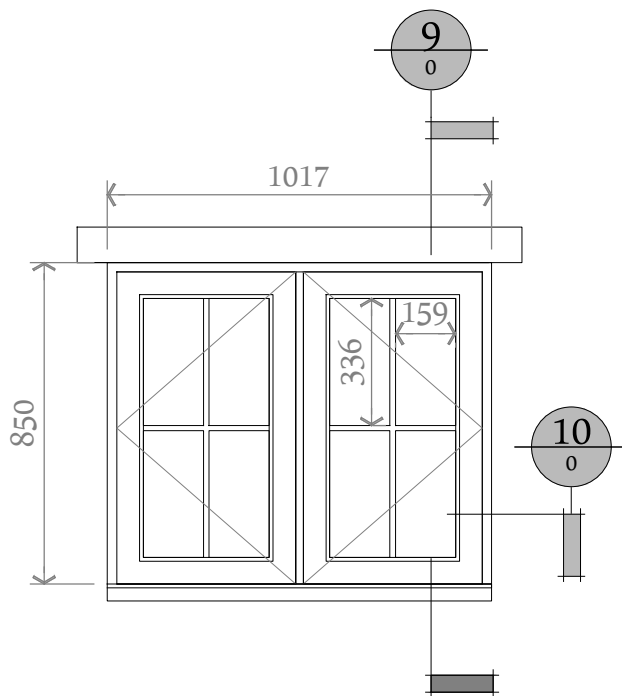


ELEVATION 5A - UTILITY ROOM WINDOWS, GW06A  
Scale 1:20@A3

New single glazed timber casement windows. Left and right hung. Timber glazing beads.

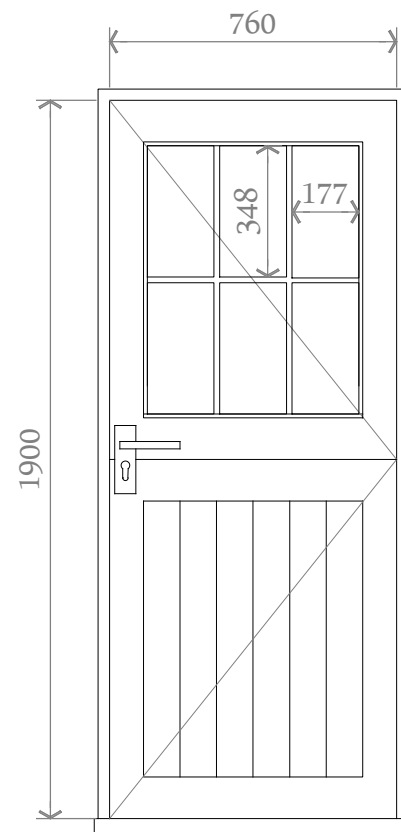

UTILITY ROOM EXTERIOR DOOR, GD08, OPENS OUT (SHOWN FROM INSIDE)  
Scale 1:20@A3

Painted hard wood timber barn style door, 'Slimlite' double glazed window. Allow 3 hinges. Size approximately 760mm wide x 1900mm high. Confirm final sizes on site.

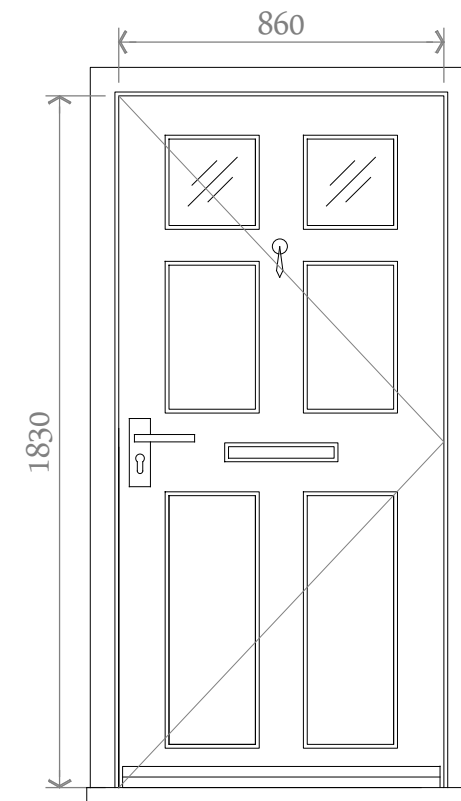

FRONT DOOR, GD03, OPENS IN  
Scale 1:20@A3

Painted hard wood timber door. Size approximately 860mm wide x 1830mm high. Confirm final sizes on site. Client to supply ironmongery.

GENERAL NOTES:  
NO DIMENSIONS TO BE SCALED FROM THIS DRAWING  
ALL DIMENSIONS ARE IN MILLIMETRES, UNLESS NOTED OTHERWISE  
ALL DIMENSIONS TO BE VERIFIED ON SITE PRIOR TO COMMENCEMENT OF WORK AND ALL DISCREPANCIES NOTIFIED  
ALL DRAWINGS ARE COPYRIGHT OSBORN INTERIORS AND MAY NOT BE COPIED, ALTERED OR REPRODUCED WITHOUT WRITTEN CONSENT

| REV | DATE     | REASON FOR ISSUE                          |
|-----|----------|---|
| A   | 30/07/19 | To supplier for quotation                 |
| B   | 01/10/19 | Change to GW07 from doors to windows      |
| C   | 29/01/20 | Added window GW06A and timber door GD08   |
| D   | 07/02/20 | Added front door, GD03                    |
| E   | 18/03/20 | Changes to window bar configurations      |
| F   | 20/03/20 | Changes to size of Utility Room Door GD08 |

KEY LOCATION PLAN (NTS)

|   |                          |                |
|---|--------------------------|----------------|
| PROJECT TITLE<br>The Old Post Office, Sibford Ferris, OX15              |                          |                |
| DRAWING TITLE<br>Details for windows and doors<br>Ground & First Floors |                          |                |
| ISSUE DATE<br>16.08.19  | SCALE<br>1:20 @ A3       | DRAWN BY<br>FB |
| PROJECT NO:<br>1907   | DRAWING NO:<br>P-19-W-02 | REVISION<br>F  |



OSBORN INTERIORS