



Existing Antenna ID	Existing 3G Bearing
EA1	60°
EB1	180°
EC1	300°

NOTES:
1. ALL DIMENSIONS IN MM UNLESS OTHERWISE NOTED.

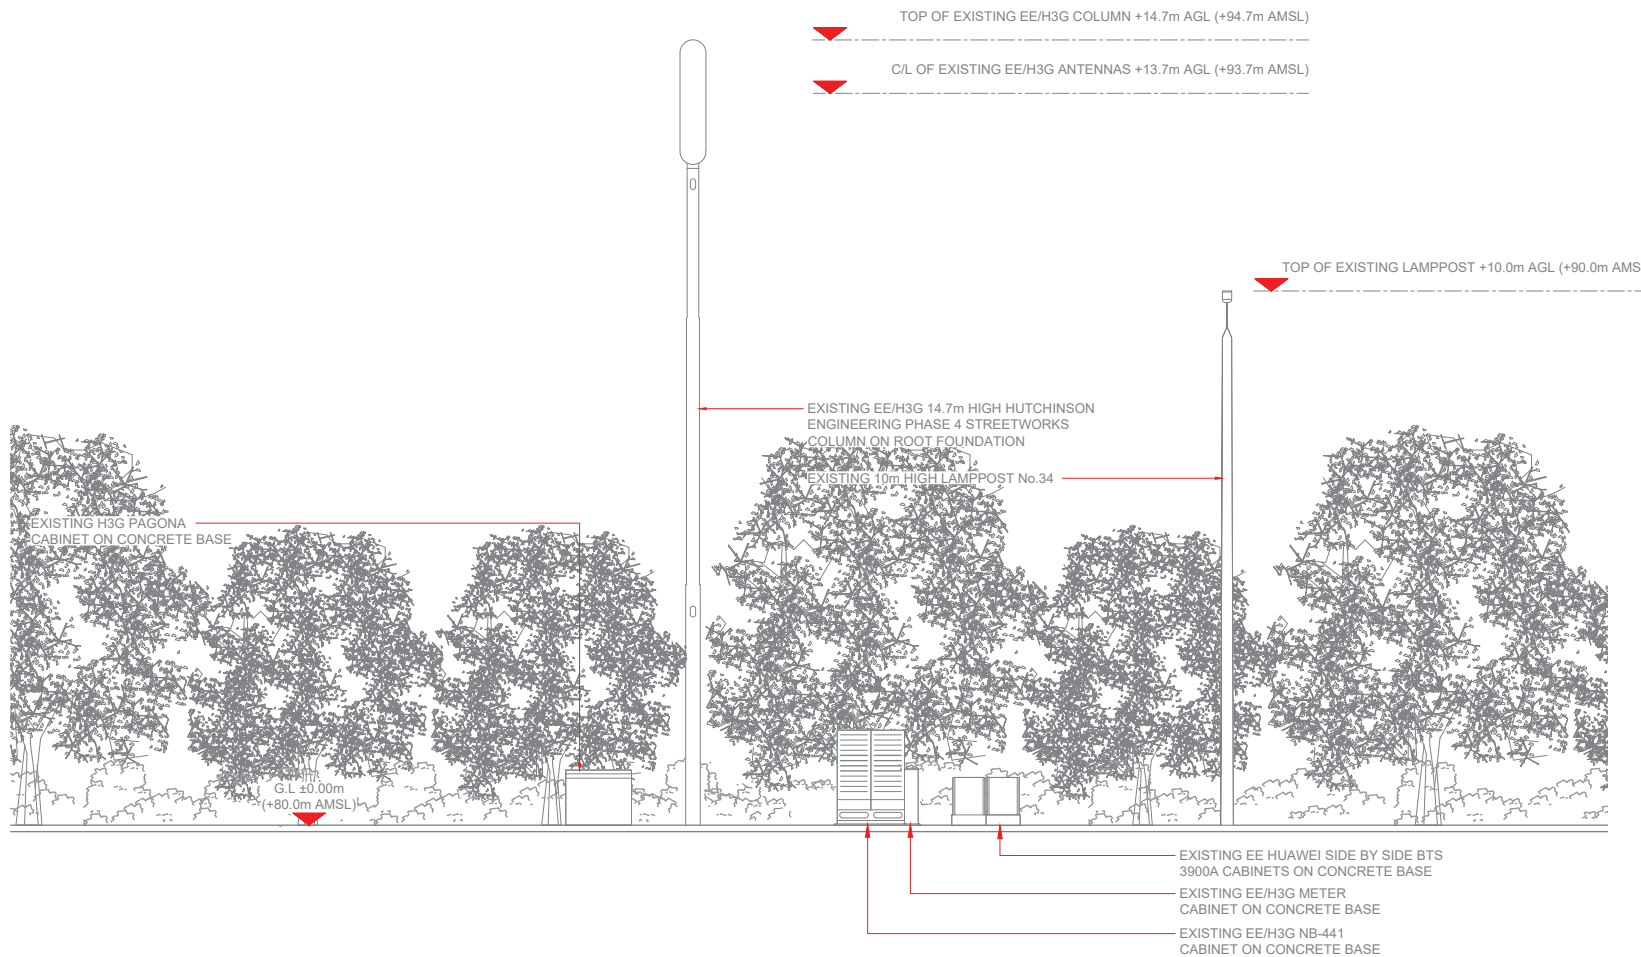

EXISTING ELEVATION A

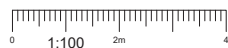

Master	MBNL / EE / H3G	Project	Purpose of Issue	Issue
MO01	MBNL	H3G UNILATERAL SW	Planning	B

Date: 28/04/2020
 Drawn: TH
 Checked: JTP
 Approved: K Winland

Revision / Upgrade Description:
 Column & Cabinet specification and layout amended

Master	MBNL / EE / H3G	Project	Purpose of Issue	Issue
MO01	MBNL	H3G UNILATERAL SW	Planning	A

Date: 01/04/2020
 Drawn: TH
 Checked: JTP
 Approved: K Winland

Revision / Upgrade Description:
 First Issue



Hutchinson 3G UK Limited
 2nd Floor, 25 Garsfield Road
 Maidenhead, SL6 5TH
 Tel: 01628 702000
 Fax: 01628 702 001

Hatfield Business Park
 Hatfield
 Hertfordshire
 AL10 9BW
 Tel: 01707 315000
 Fax: 01707 319001

MBNL Mobile Broadband Network Limited
 Sixth Floor, Thames Tower, Station Road, Reading, RG1 1LX

Design Consultant & Principal Contractor:
mono Mono Consultants Limited
 Cutzean House,
 36 Renfield Street, Glasgow,
 G2 1LU
 t. 44 (0) 141 566 6660
 f. 44 (0) 141 566 6661
 www.monoconsultants.com

Site Name: SKIMMINGDISH LANE - S/W

Site ID: 1107137

Address: SKIMMINGDISH LANE, BICESTER, OXFORD, OX26 4FU

Title: 150 EXISTING SITE ELEVATION

Project: H3G UNILATERAL SW

Purpose of Issue: PLANNING

EE Cell ID: 25181	MBNL Cell ID: CWL045	3UK Cell ID: OX0056
-----------------------------	--------------------------------	-------------------------------

Master Drawing No: 1107137_CWL045_25181_OX0056_M001	Issue: B
--	--------------------

100mm
150mm
100mm