



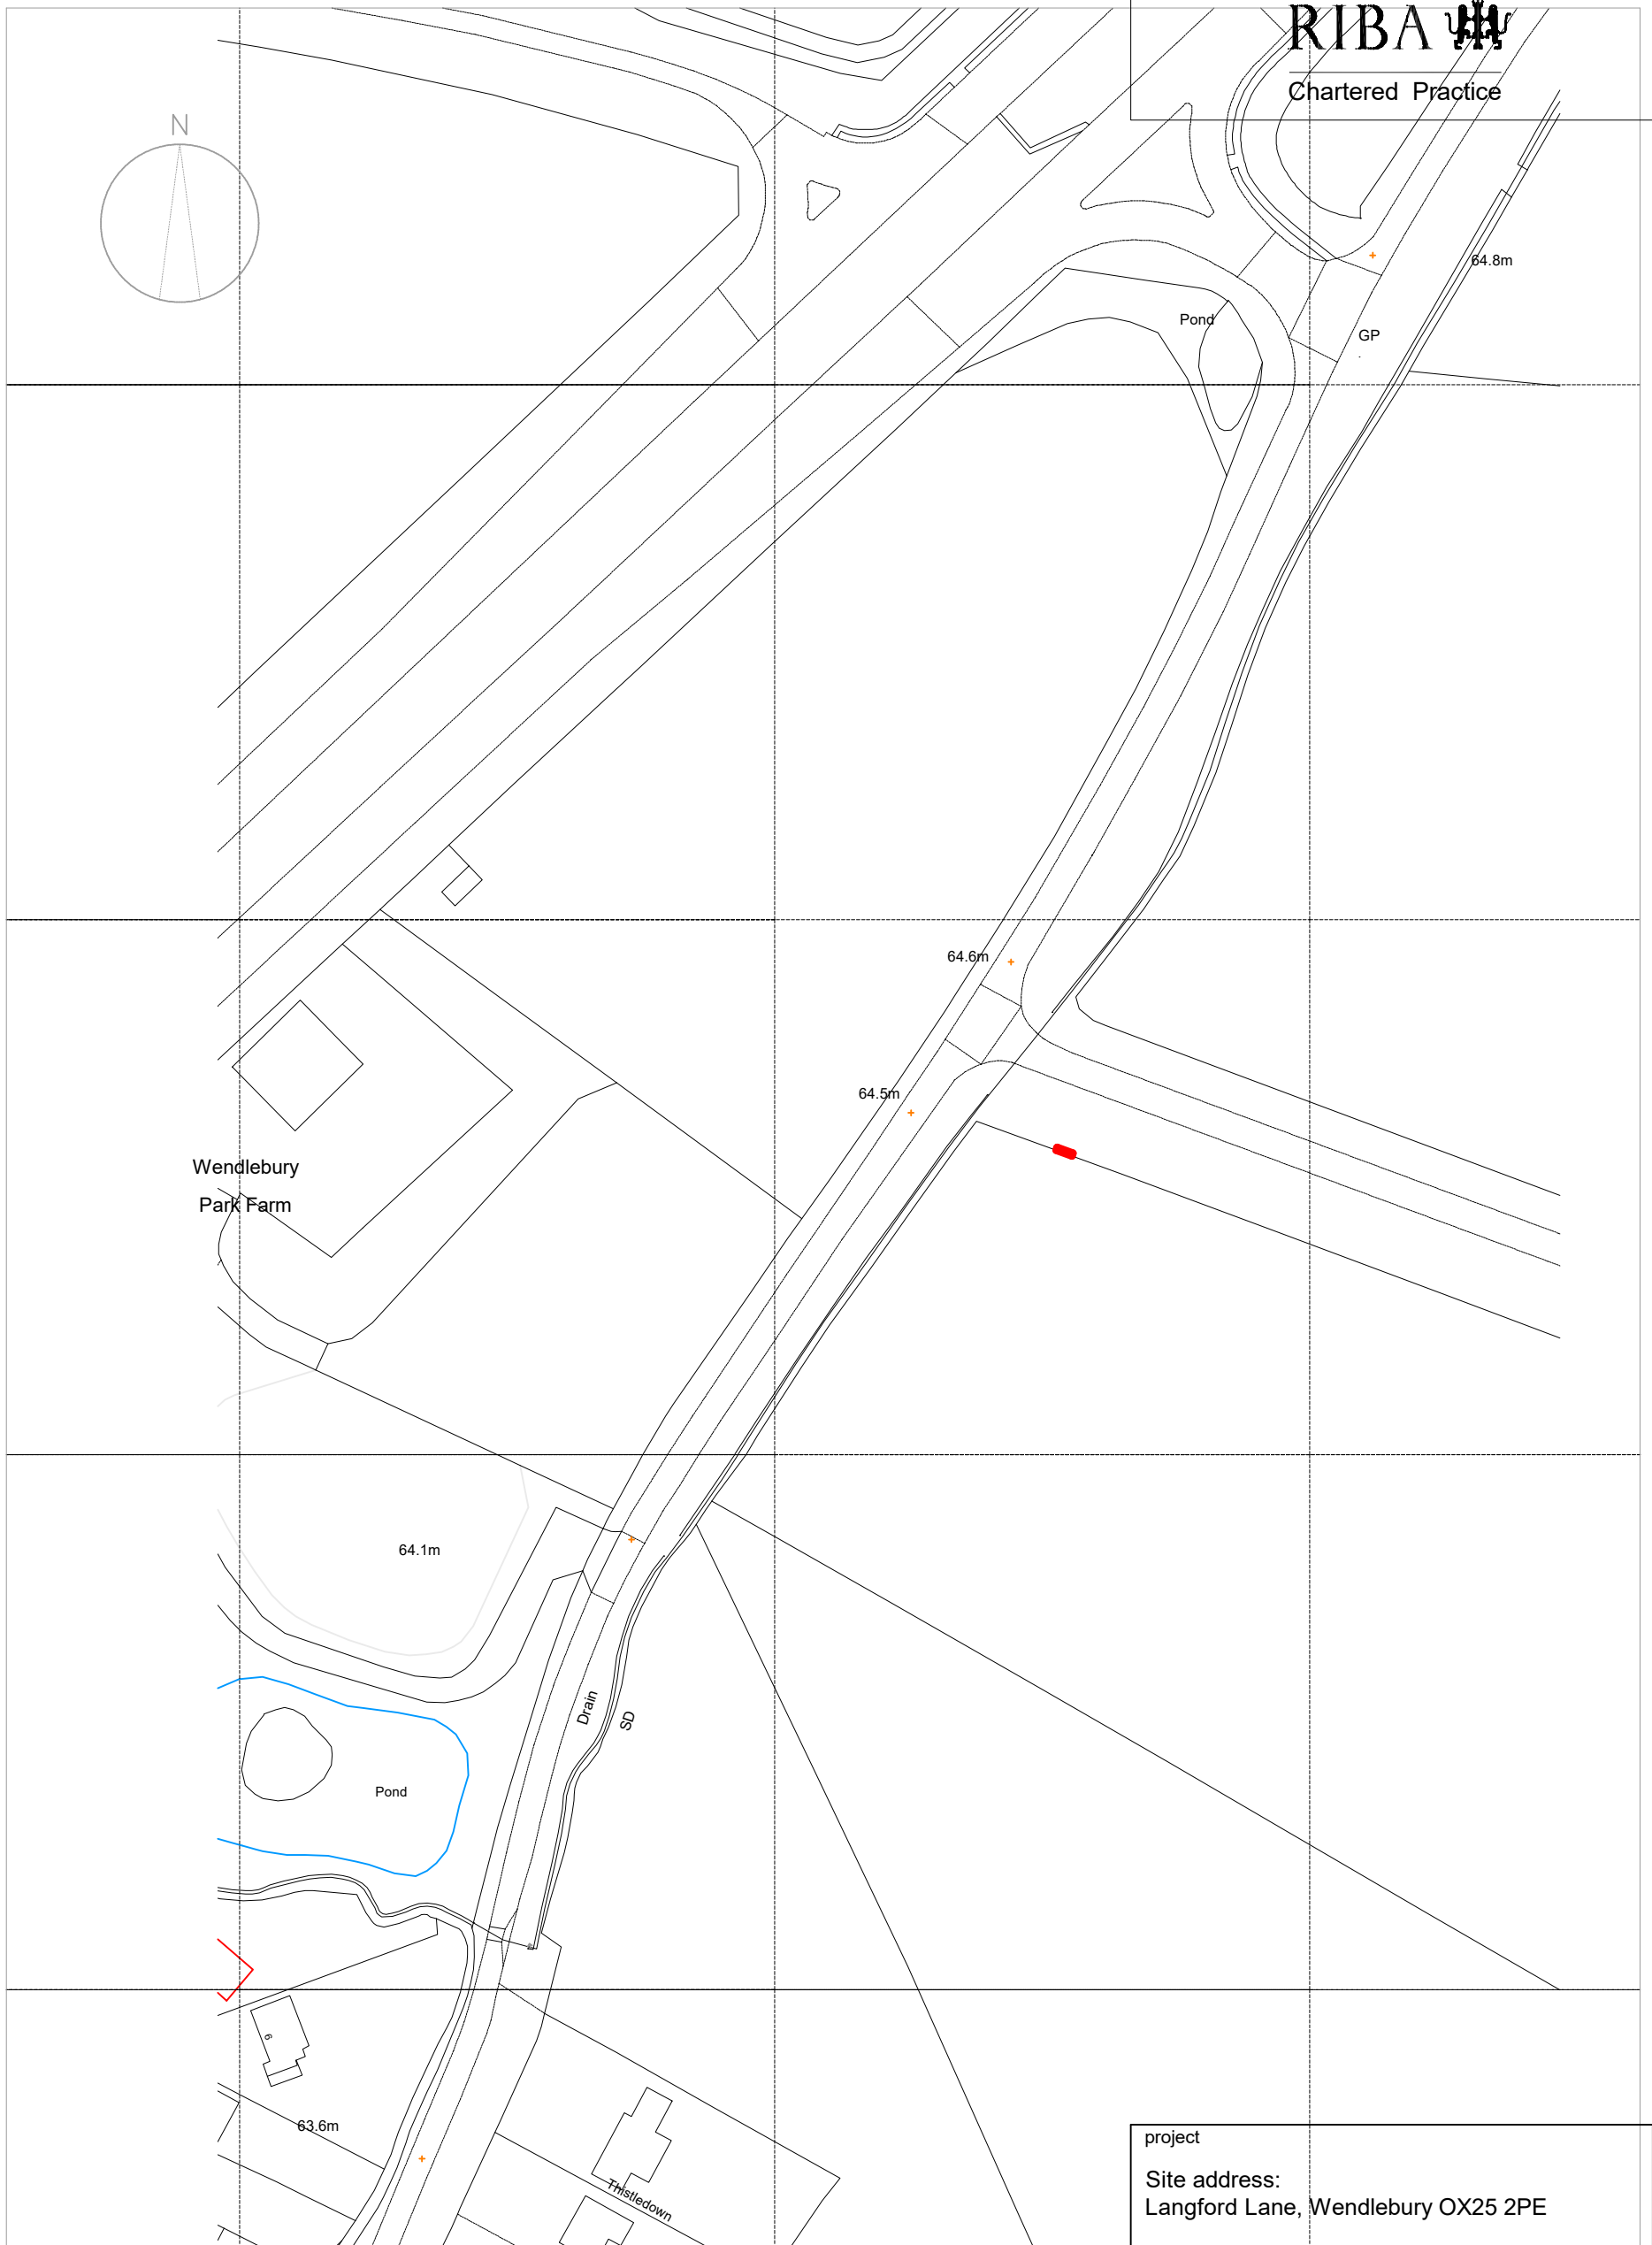


RIBA 
 Chartered Practice

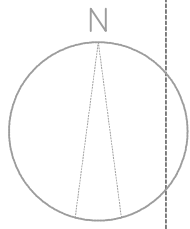

project
 Site address:
 Langford Lane, Wendlebury OX25 2PE

drawing title
 Site location plan- sign boxengasse
 scale 1:1250 date July 19

drawing number 6195.75 A 3

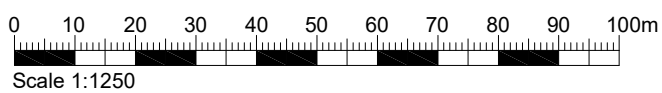

date	description	revision
REVISIONS		