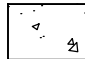
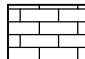
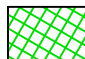
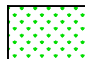

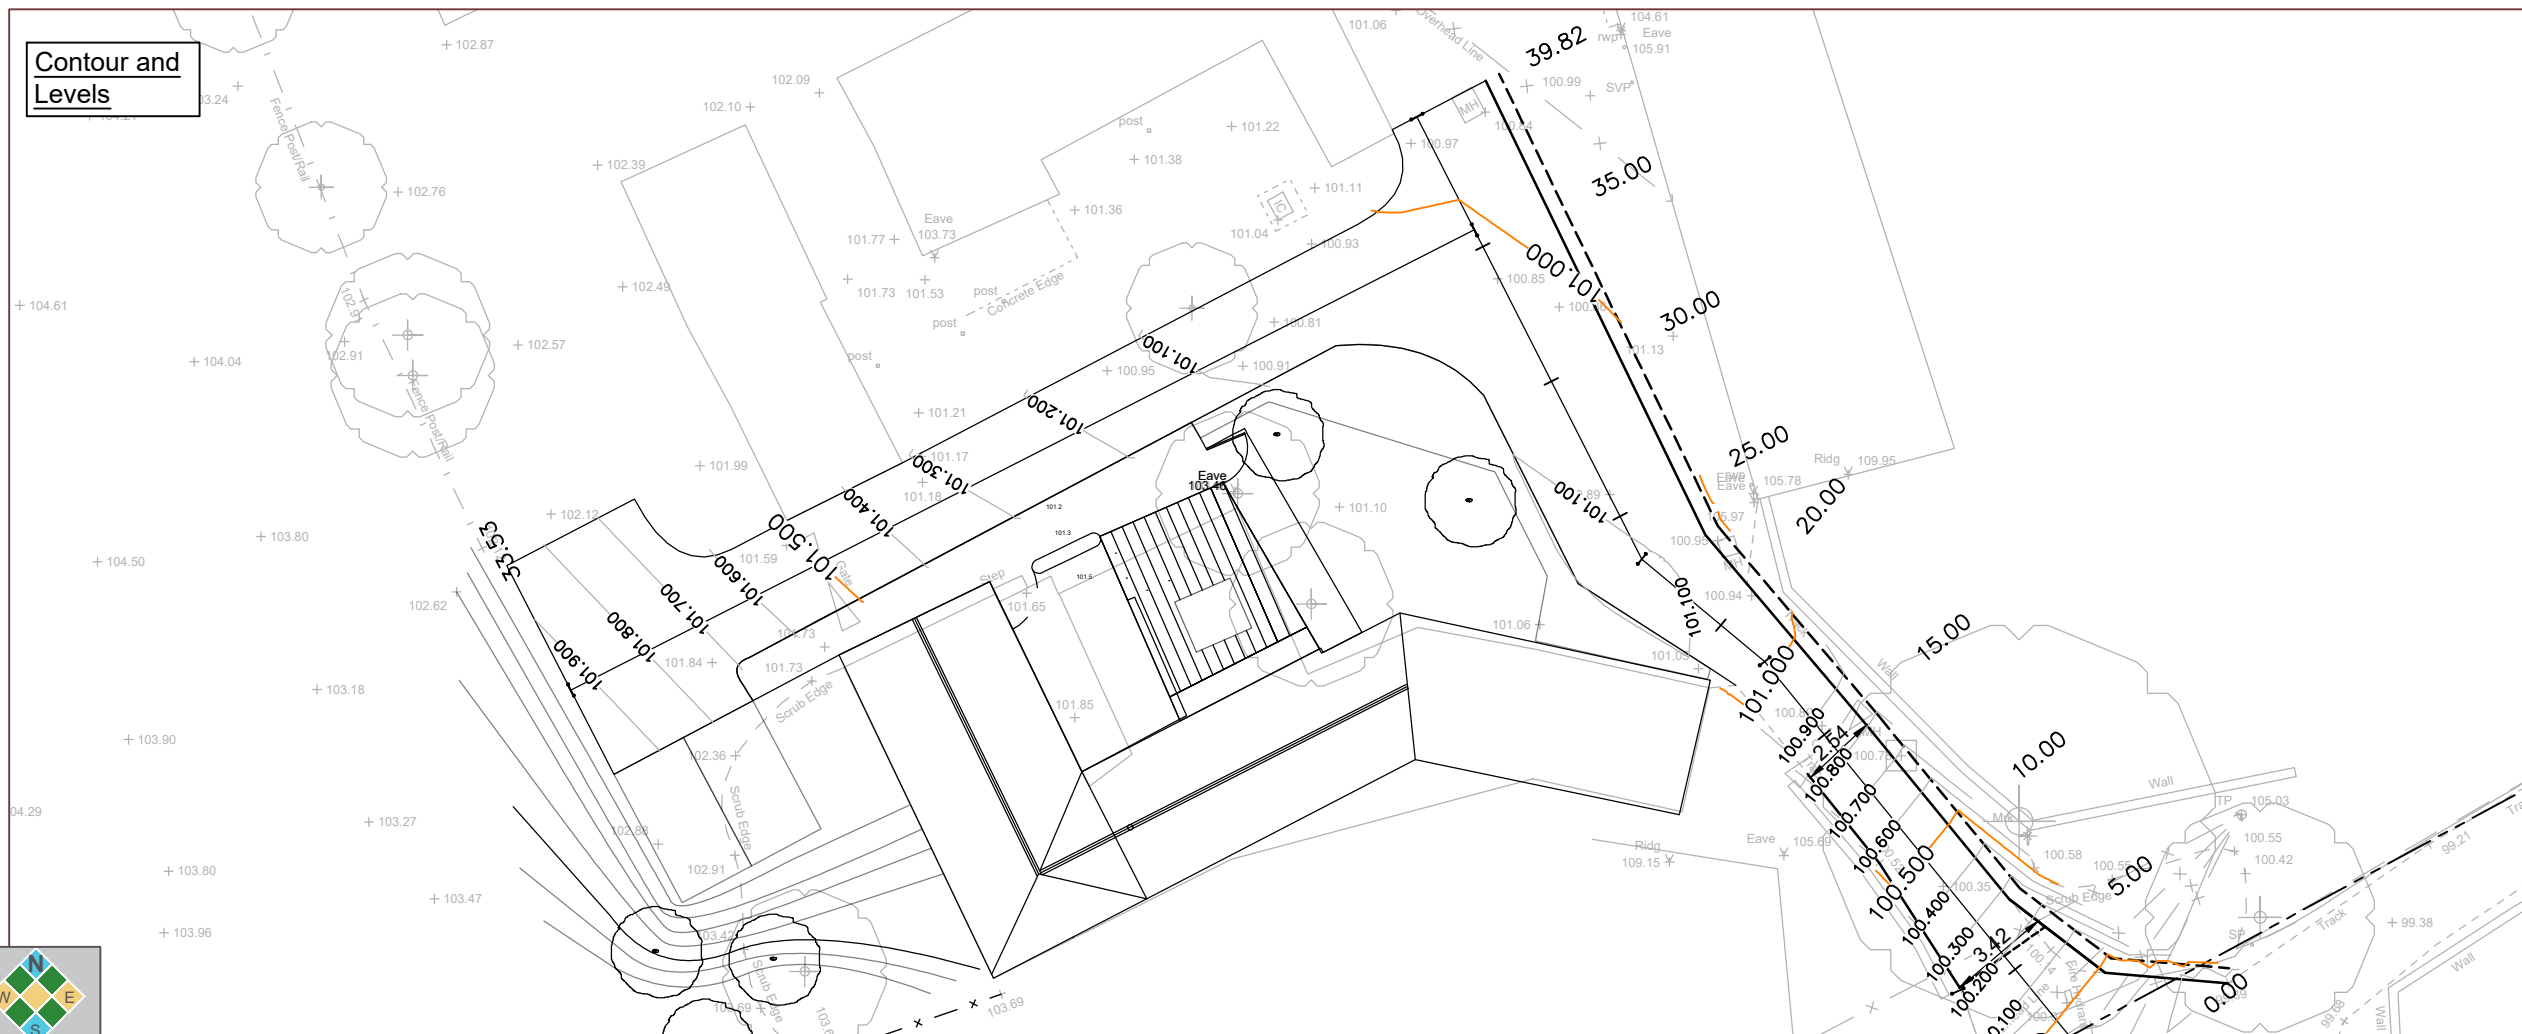


Finishes and Kerbing

**Legend**

-  Private drive to be gravel or similar approved permeable paving option to provide surface water drainage. Suitability of infiltration drainage to be confirmed prior to construction.
-  Overrunable area in contrasting paving style or colour as per approved architect's plan.
-  0.5m verge comprising grass crete construction or similar approved to facilitate drainage and ensure access for fire appliance
-  Regrade existing grass verge to suit carriageway levels
-  PCC edging kerb type EF laid flush



Contour and Levels

**Notes:**

1. Do not scale from this drawing. All dimensions are in metres, unless stated otherwise.
2. Drawing to be read in conjunction with all other drawings. Any discrepancies are to be reported to the engineer 5 working days in advance of undertaking any work.
3. Work to be undertaken in accordance with the Oxfordshire County Council Specification.
4. Ordnance Survey, (c) Crown Copyright 2020. All rights reserved. Licence number 100022432.

Rev	Date	Details	Drawn by	Checked by



CLIENT:  
**March Projects**

PROJECT:  
**Crockwell House Farm  
Great Bourton**

TITLE:  
**Proposed Internal Access  
Works - Finishes, Kerbing and  
Levels**

STATUS:  
**INFORMATION**

SCALE @ A3: 1:250	DATE: 05.06.20	DRAWN: LG	CHECKED: MP	APPROVED: MP
JOB NO: CTP-20-269	DRAWING NO: H02	REVISION: -		

