
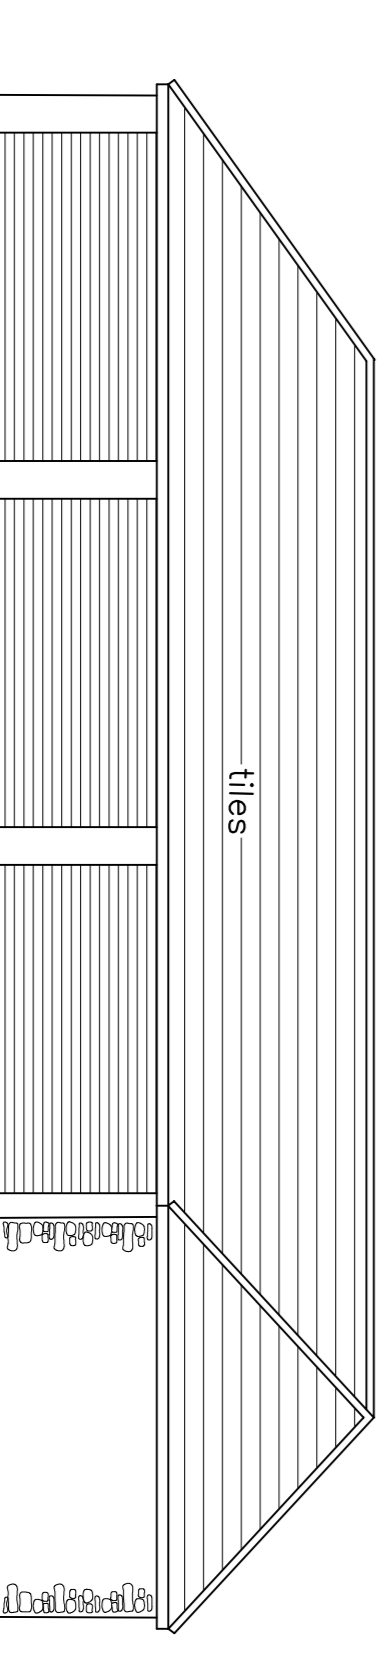
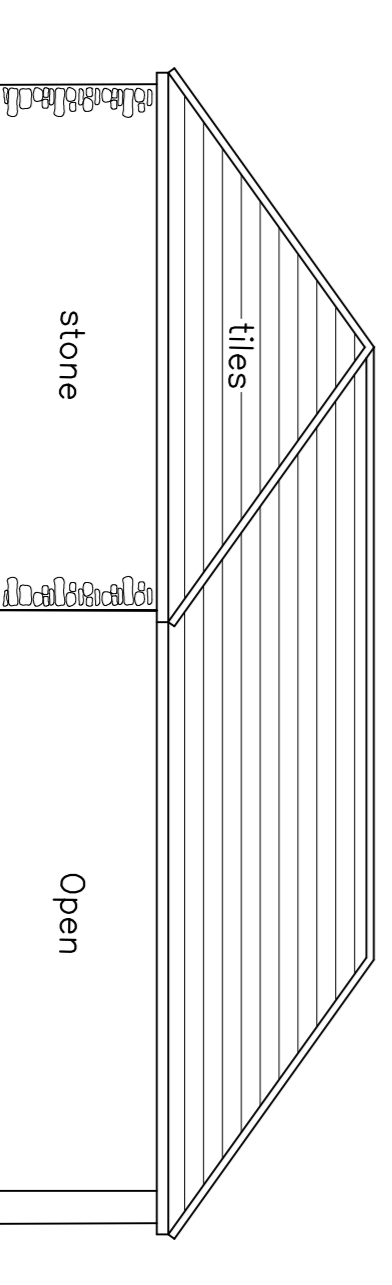
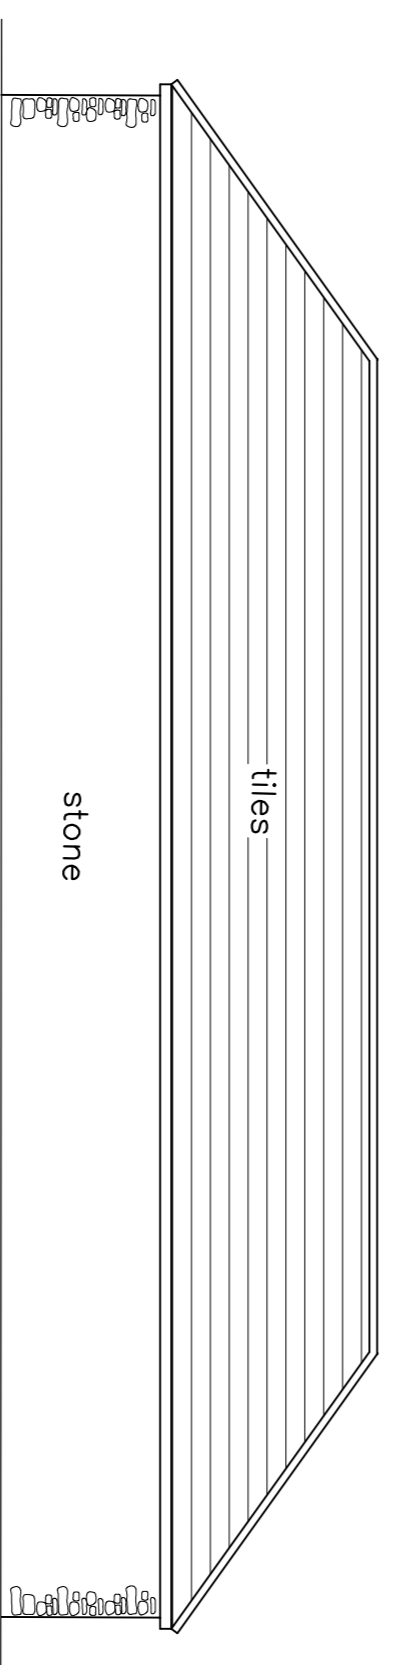
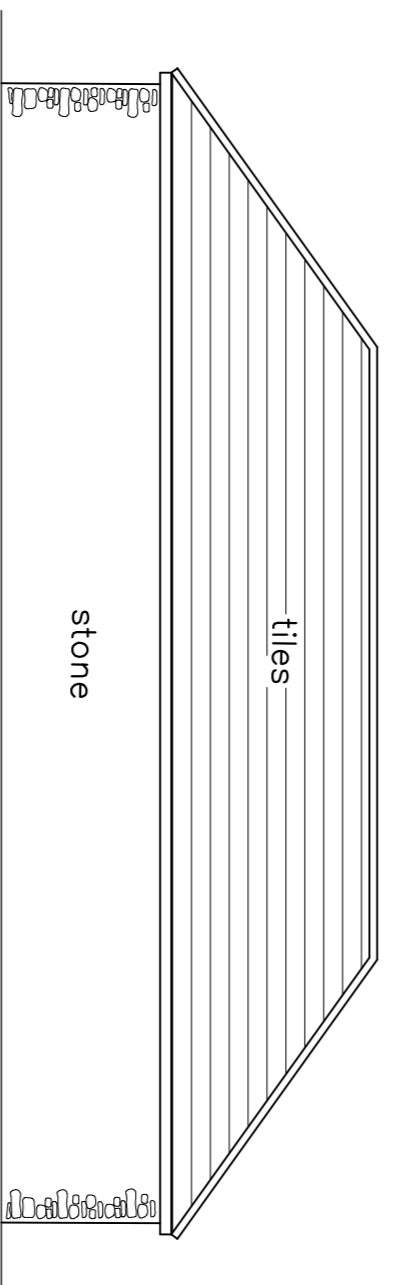


THE CONTRACTOR IS RESPONSIBLE FOR OBTAINING ALL PERMISSIONS ON SITE AND FOR OBTAINING ALL NECESSARY CONSENTS FROM THE LOCAL AUTHORITY TO OBTAIN THE LOCATION OF ALL UNDERGROUND SERVICES. THE CONTRACTOR SHALL BE RESPONSIBLE FOR OBTAINING ALL NECESSARY CONSENTS FROM THE MAINSHIPS.

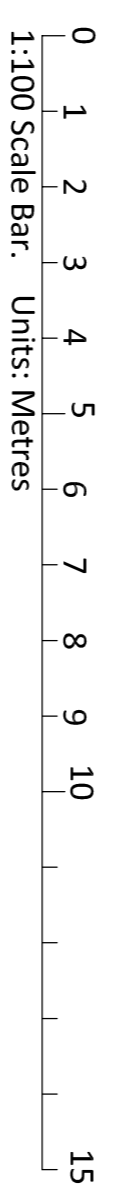

REVISION DATE

PROJECT:
Richmond House
Sibford Ferris

CLIENT:
Mr Matthews

DATE:
1:100 @ A11
December 2018

DRAWN:
Jamie Price

DESIGNED:
Sam Butler

PROJECT NUMBER:
4614/02



Richard's Barn
Folkestone
Kent
TN11 3PG
Tel: 01323 726455 F: 01323 726253
enquiries@rogercoy.co.uk
Roger Coy Partnership Ltd Reg No: 8569981