
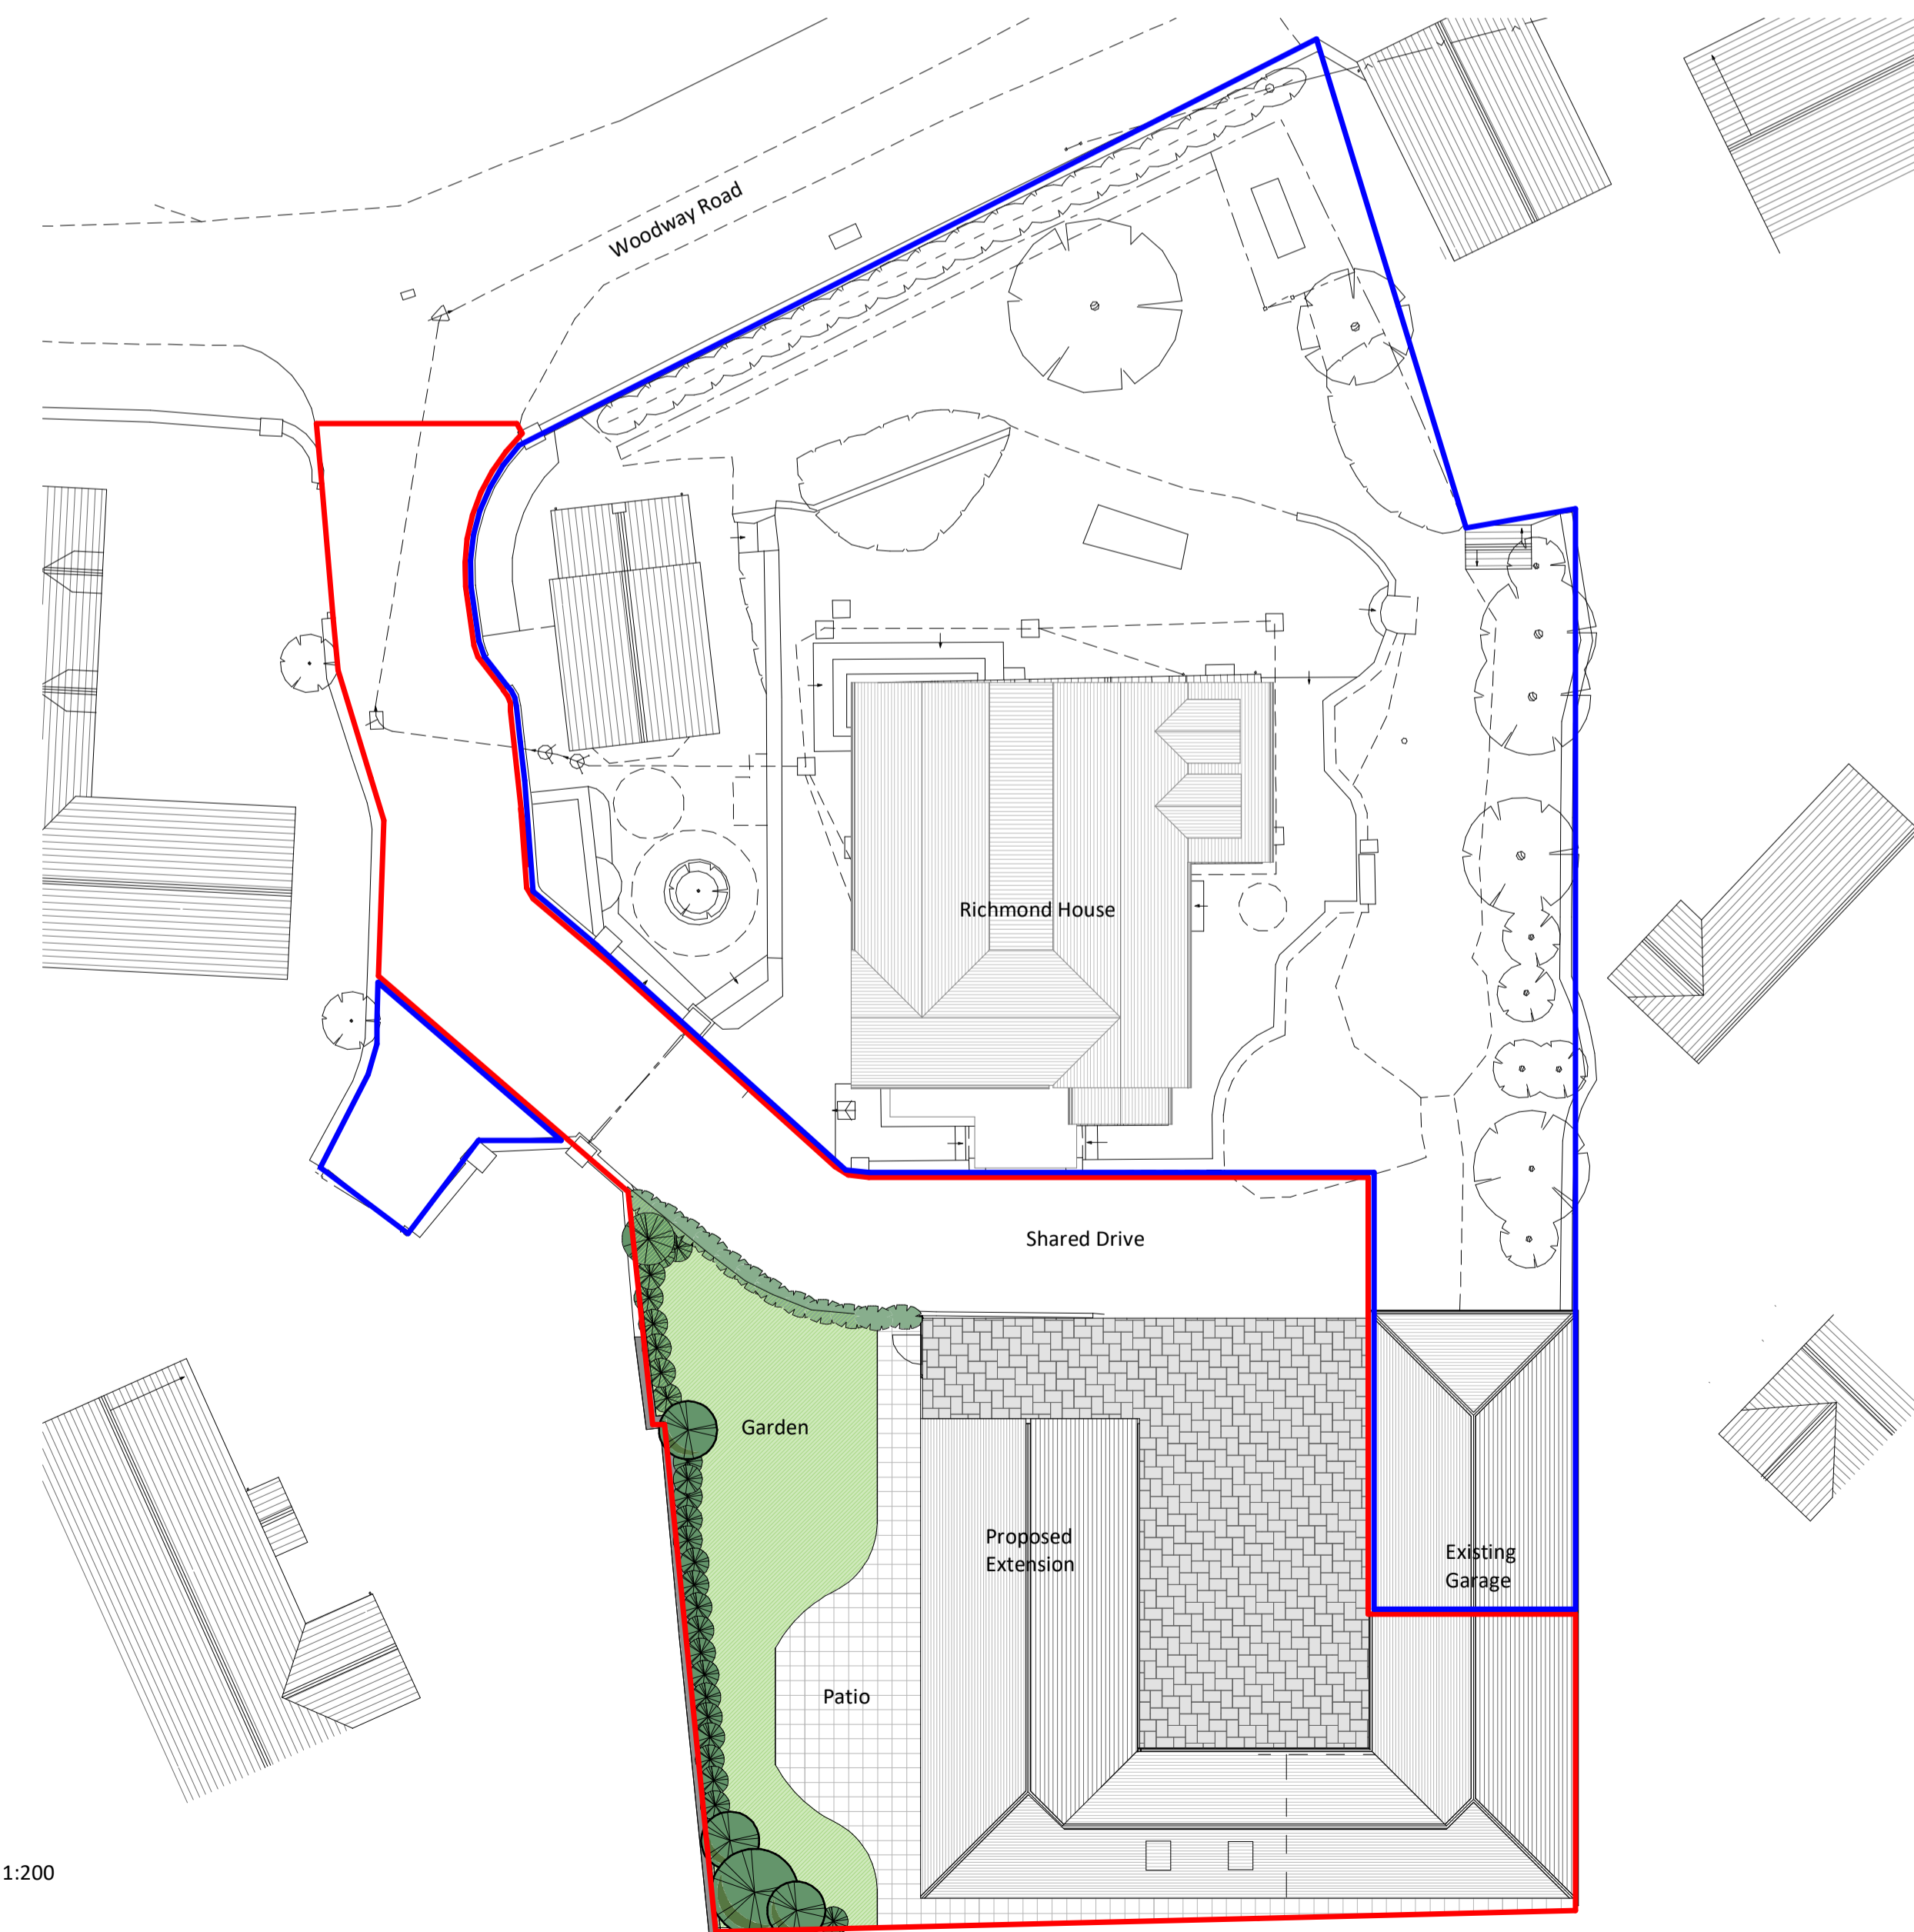
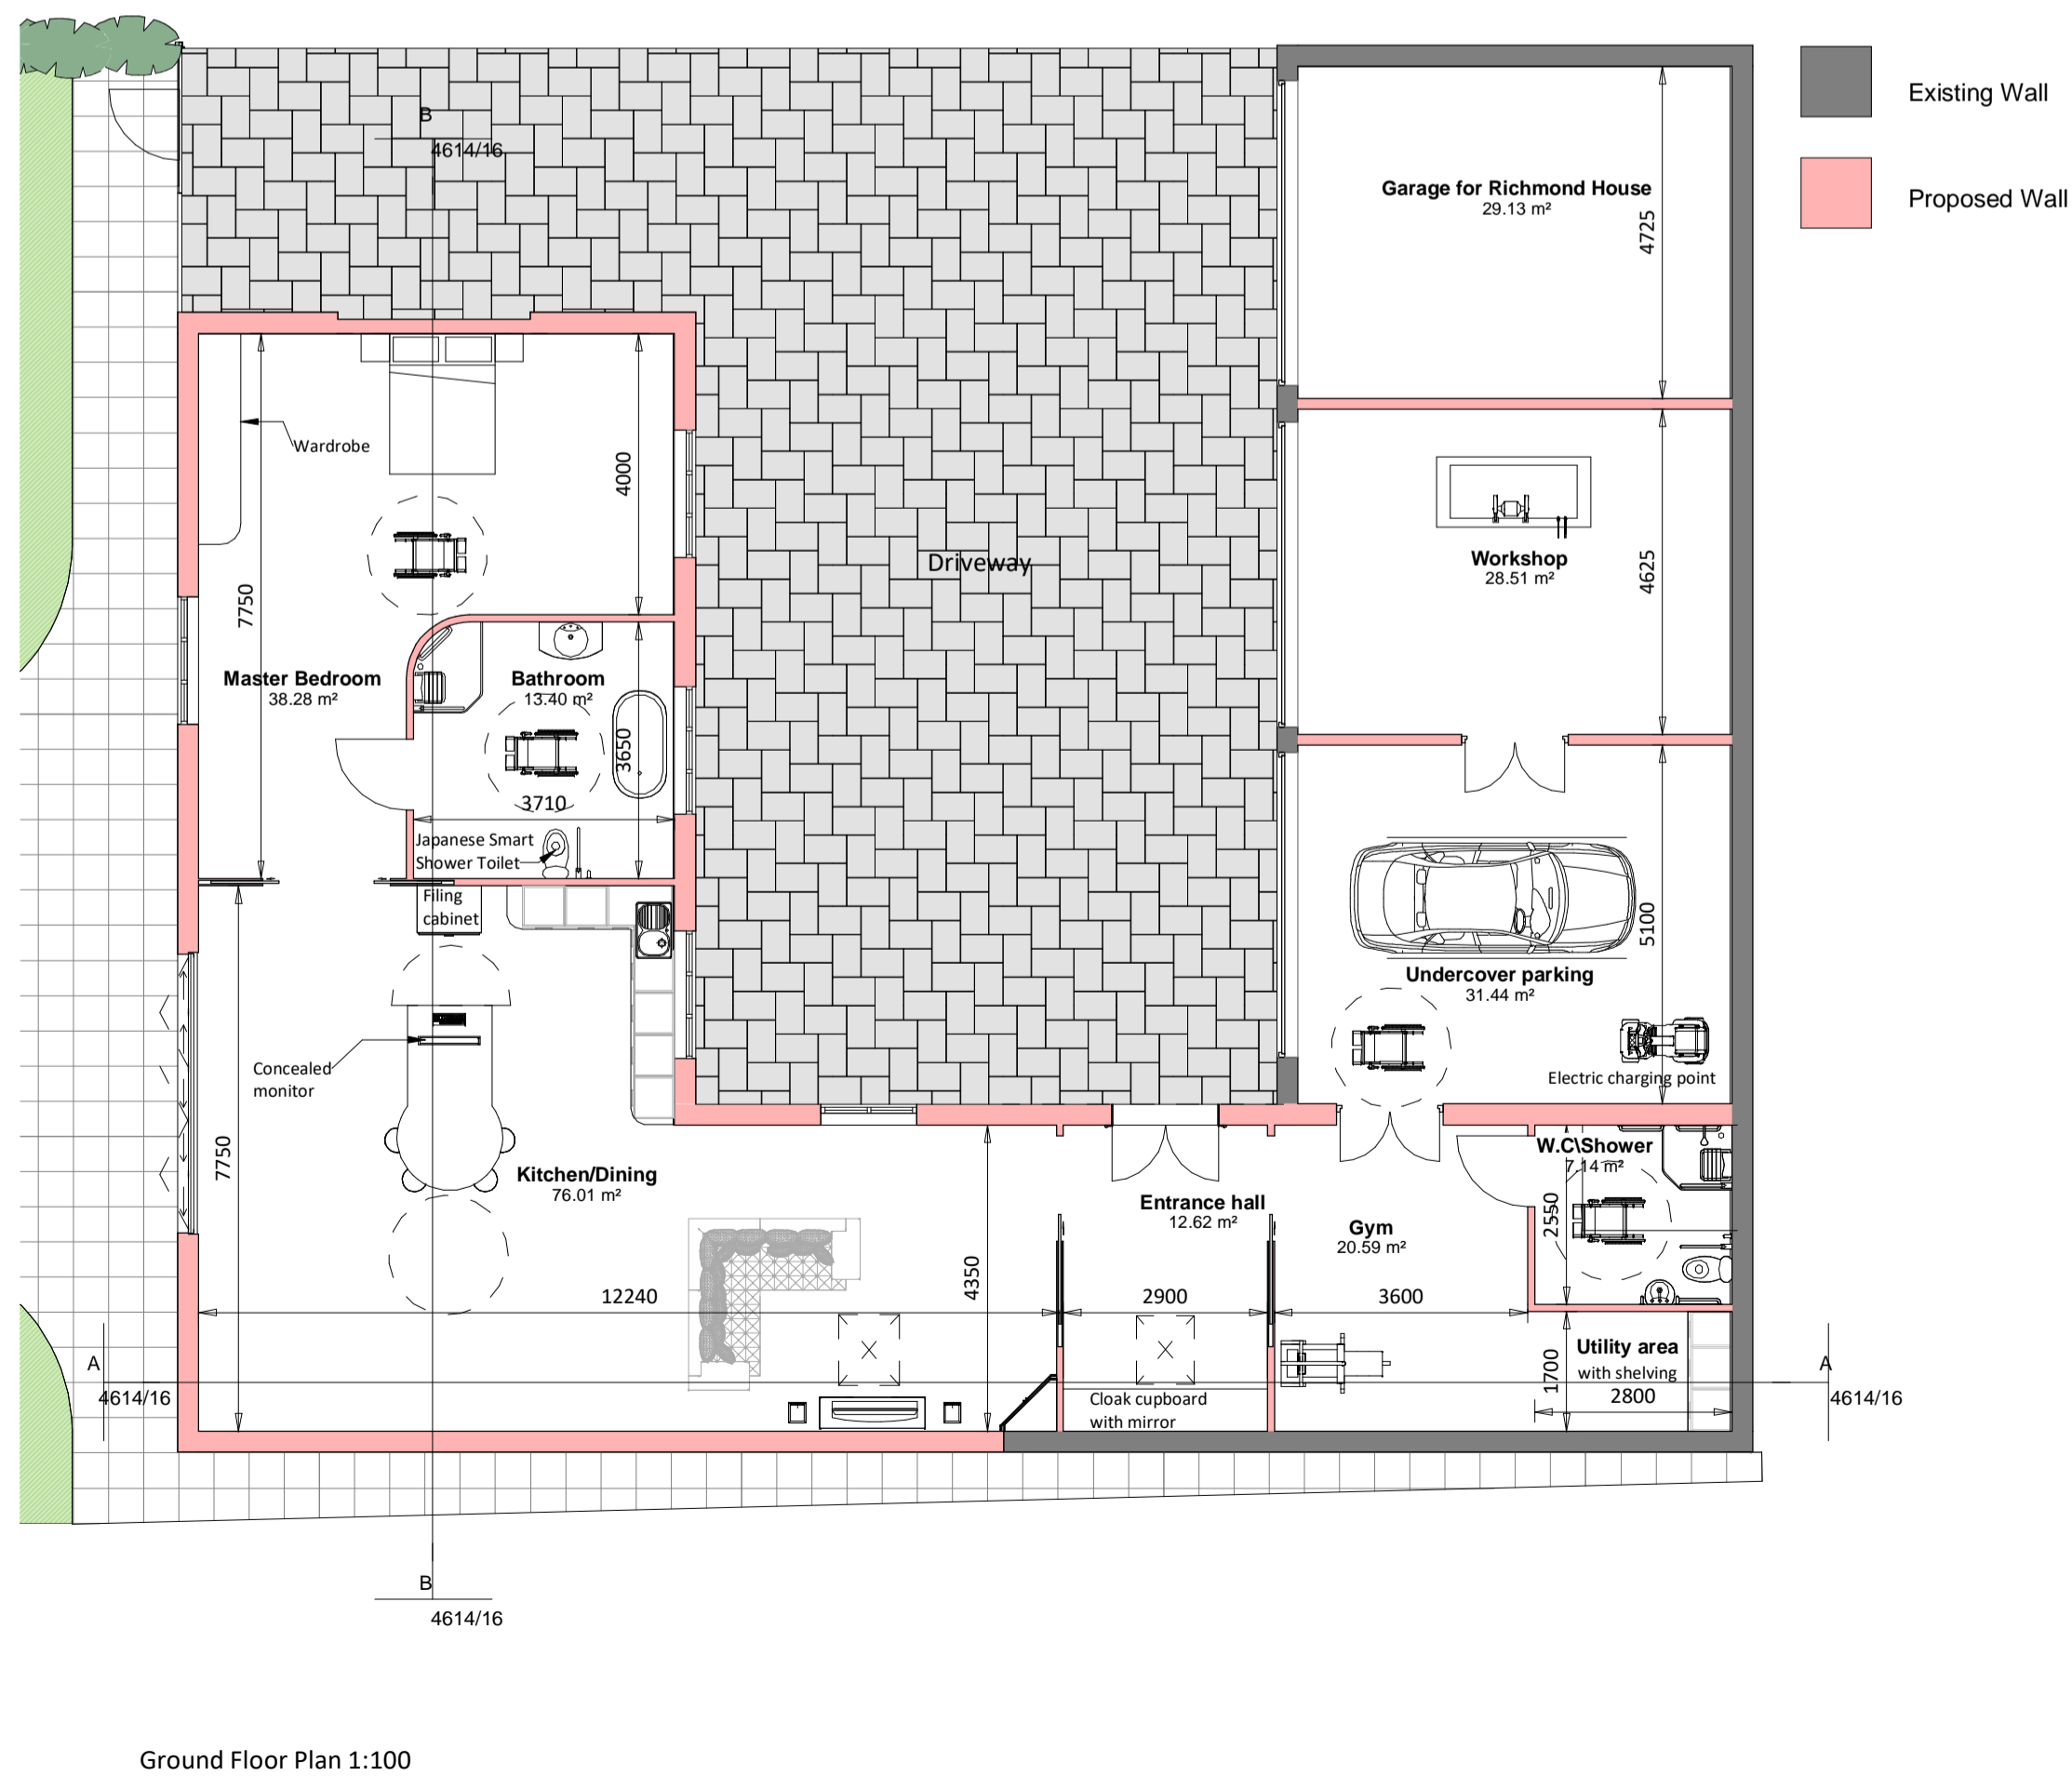
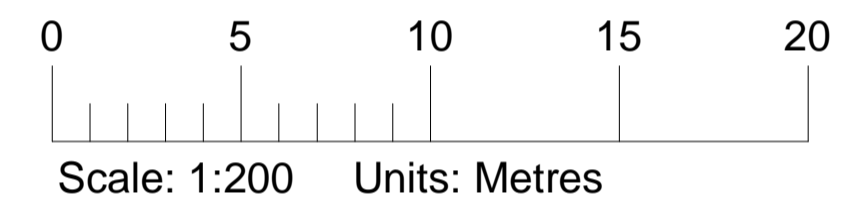
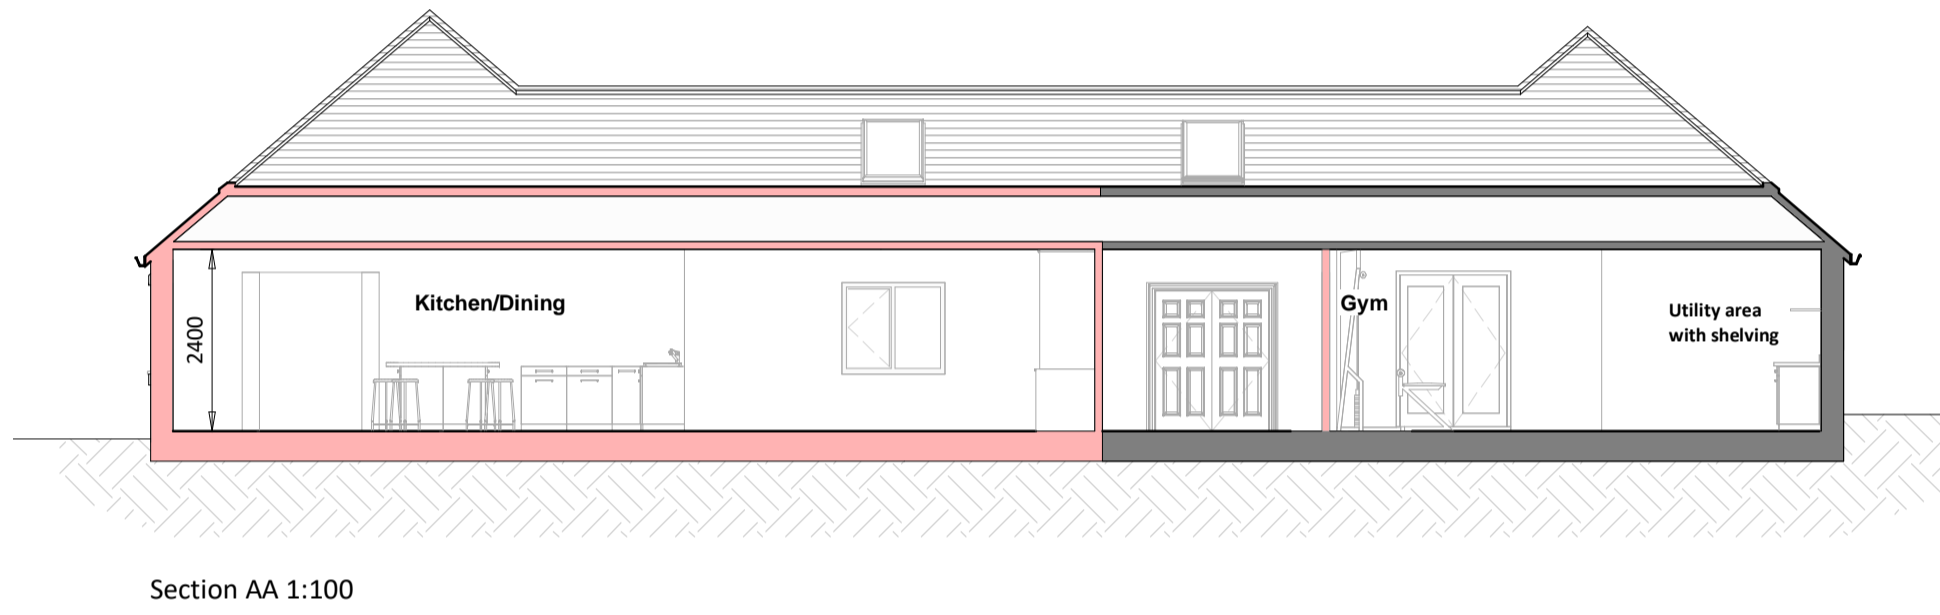
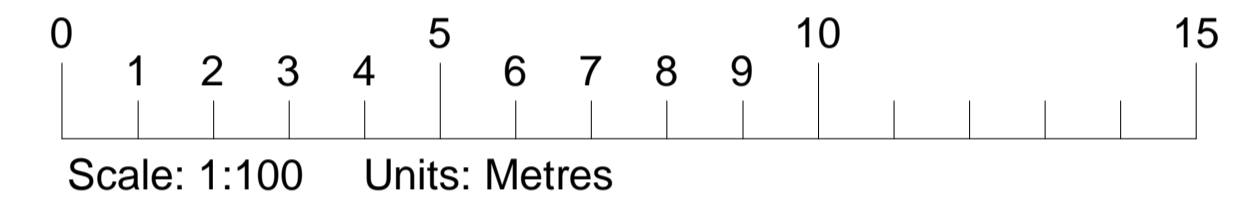
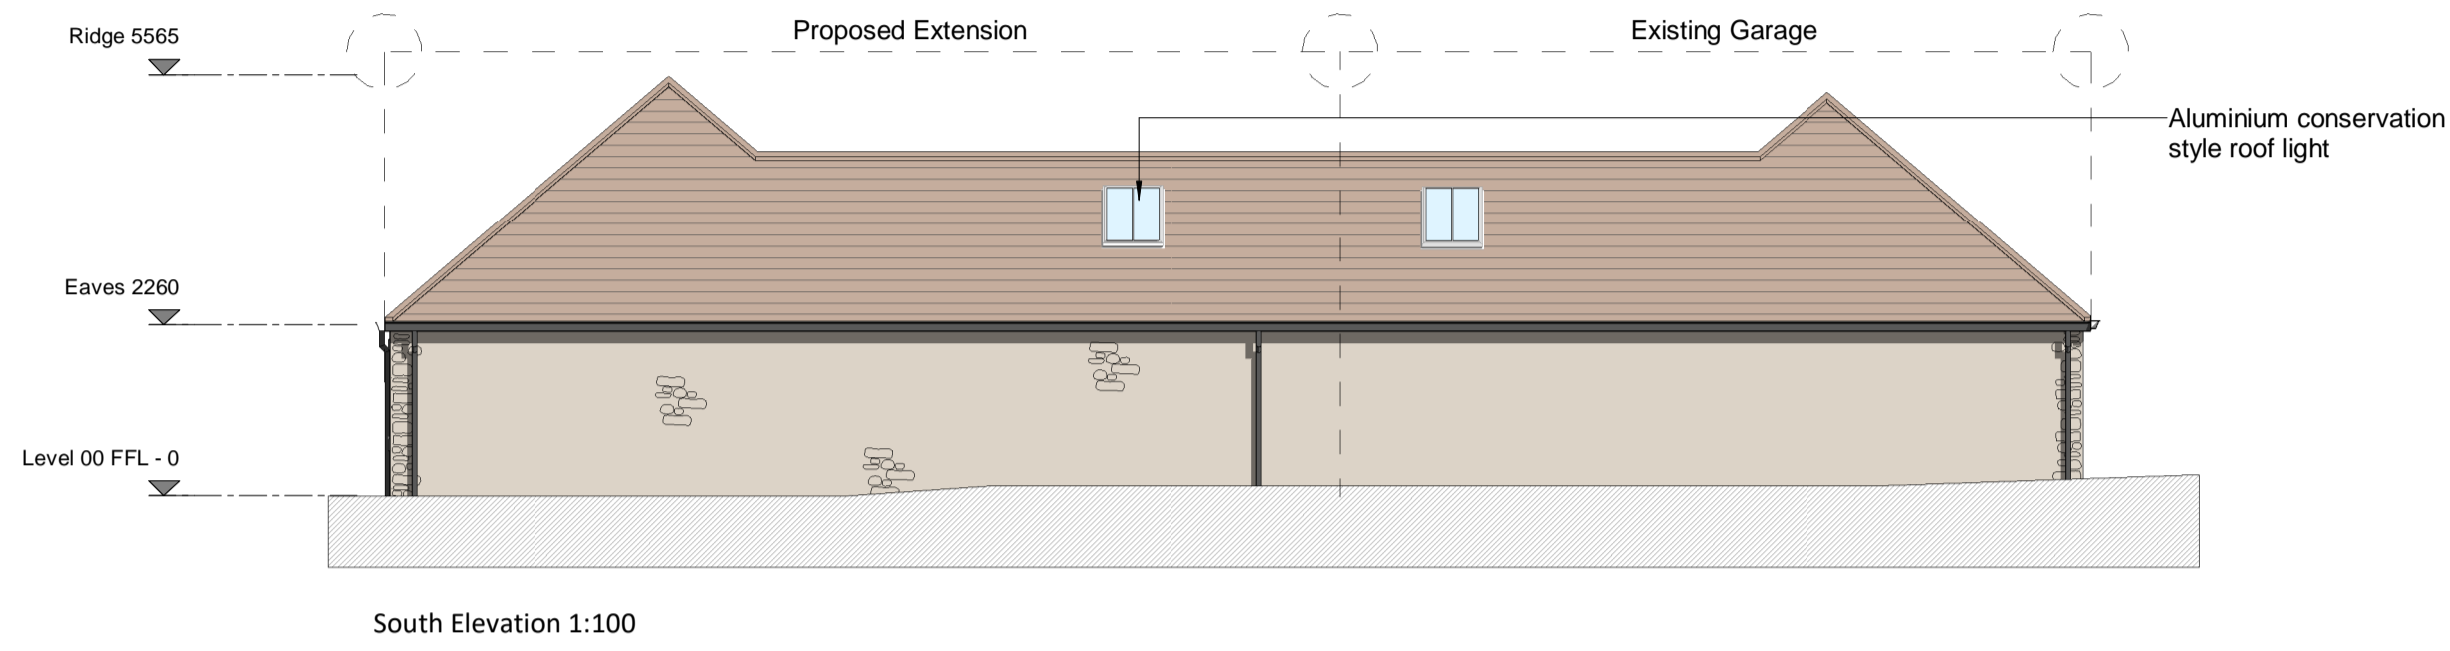
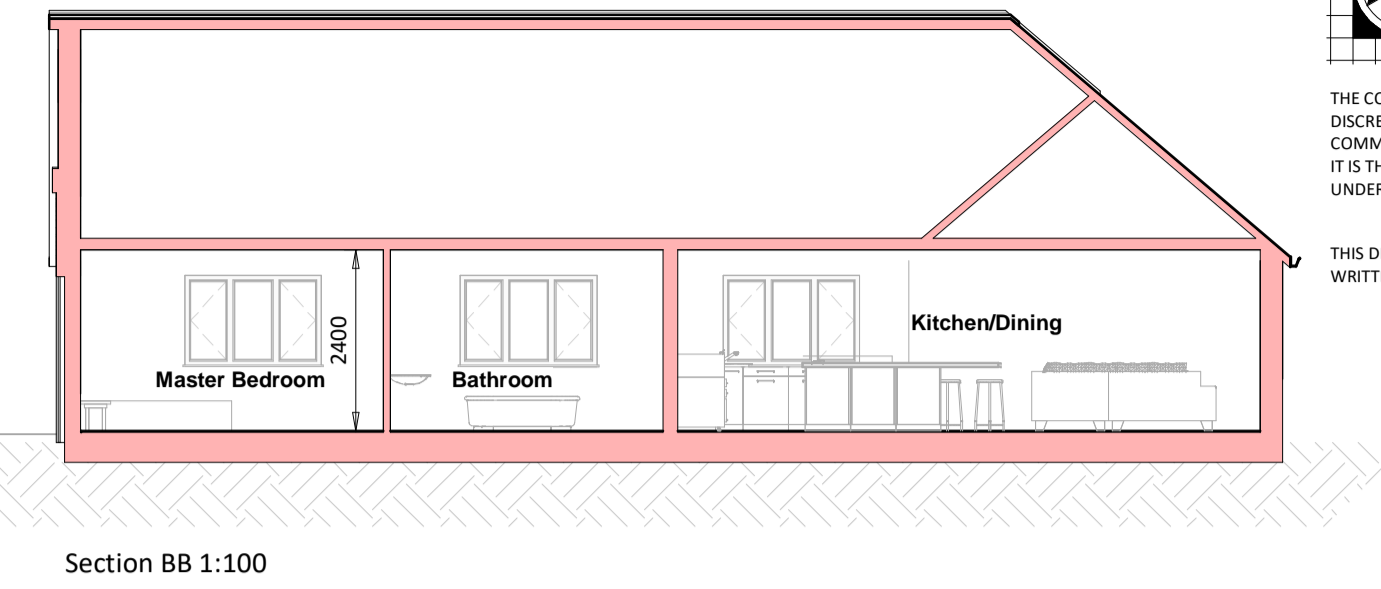


THE CONTRACTOR IS RESPONSIBLE FOR CHECKING ALL DIMENSIONS ON SITE. ANY DISCREPANCY SHOULD BE REPORTED TO THE CONSULTANT PRIOR TO COMMENCEMENT OF ANY WORKS. IT IS THE CONTRACTOR'S RESPONSIBILITY TO DETERMINE THE LOCATION OF ALL UNDERGROUND SERVICES.

THIS DRAWING IS COPYRIGHT AND IS NOT TO BE REPRODUCED WITHOUT WRITTEN CONSENT OF THE PARTNERSHIP.

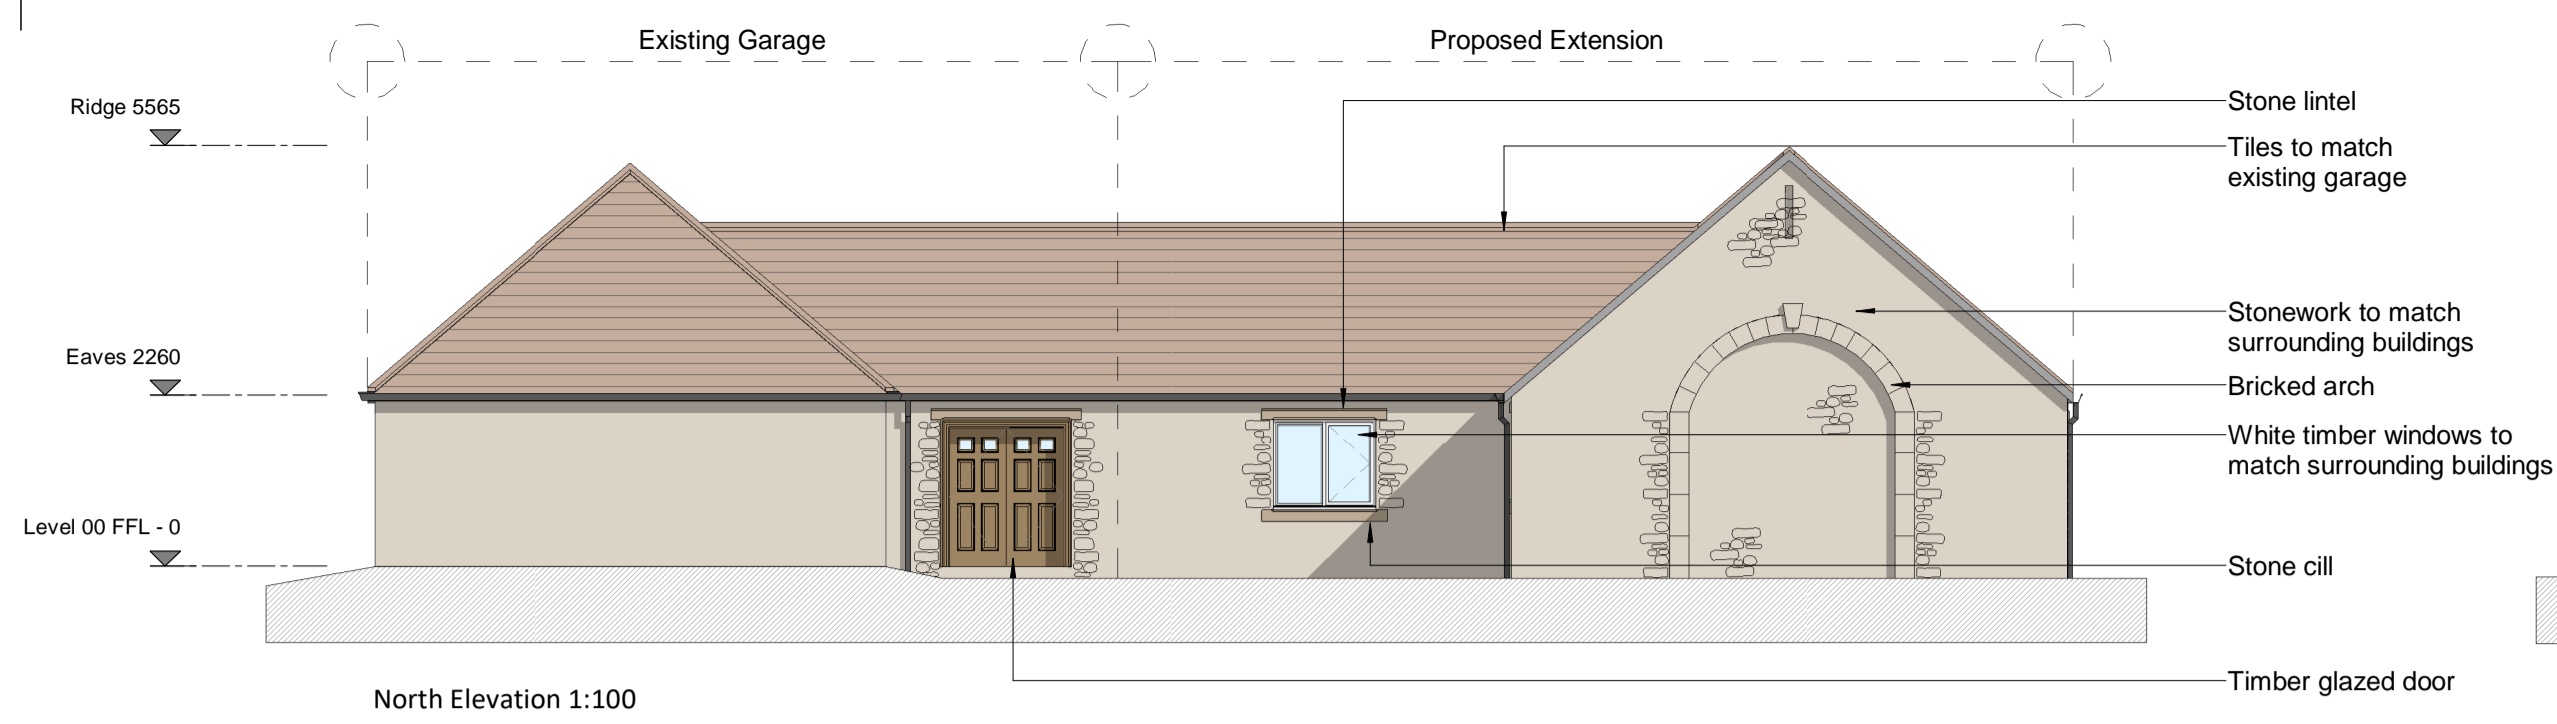

REVISION

PROJECT: Richmond House  
Sibford Ferris

CLIENT: Mr Matthews

DRAWING: Elevations, sections & plans

DRAWING NUMBER: 4614/16

SCALE: As indicated

DATE: Aug '20

DRAWN: YK

CHECKED: PW



Bricknells Barn  
32 Lime Avenue  
Eyton  
Daventry  
Northants/Leicestershire NN13 3PG  
T: (01327) 26585 F: (01327) 262353  
enquiries@rogercoy.co.uk  
Roger Coy Partnership Ltd Reg.No 8569981