


Do not scale from this drawing. Use figured dimensions only

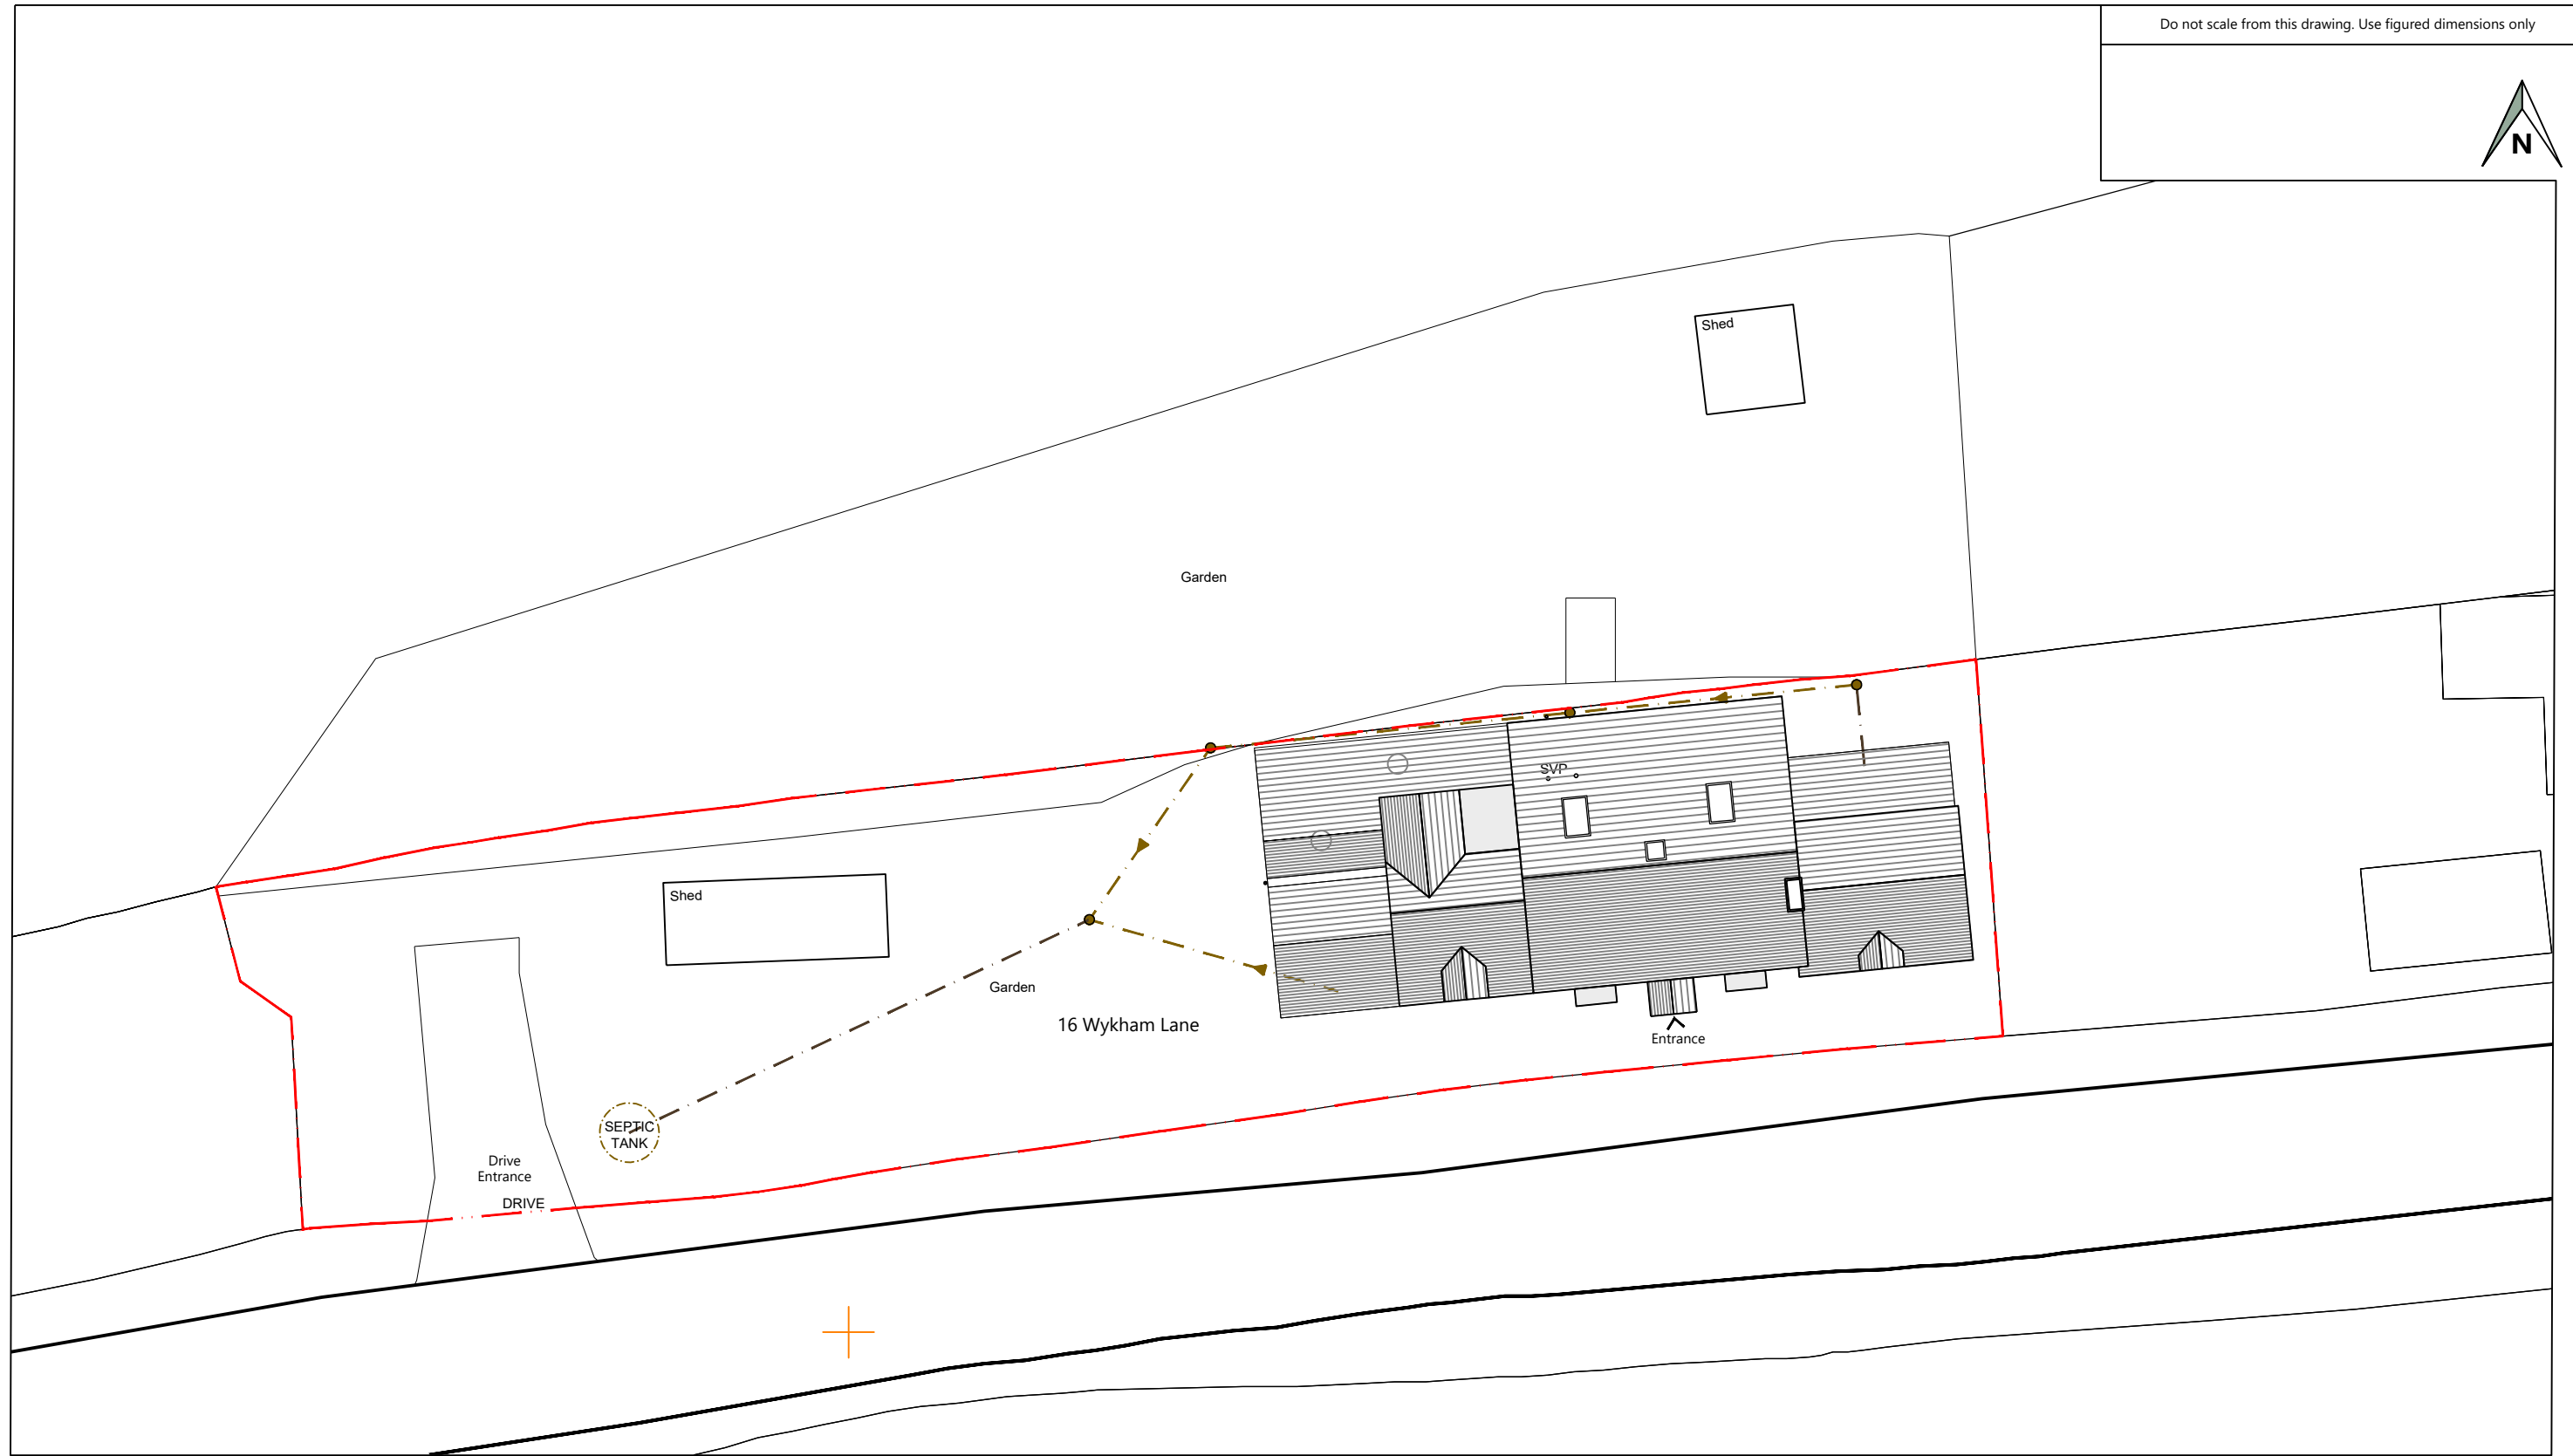

/	First Issue	17.06.20
Revision	Details	Date

TE Architecture
Architecture & Design

The Studio @
Appletree Cottage
Sibford Gower
Oxfordshire
OX15 5RS

Email: info@tearchitecture.co.uk Tel: 01295 236200 / 07500 465555

Project:
16 Wykham Lane, Bodicote

Drawing Title:
Proposed Block Plan

Drawing Scale:
1:200

Paper Size:
A3

Job No:	Drawing No:	Revision:
20_001_	102	/