
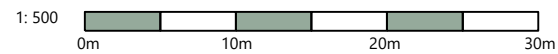


Do not scale from this drawing. Use figured dimensions only

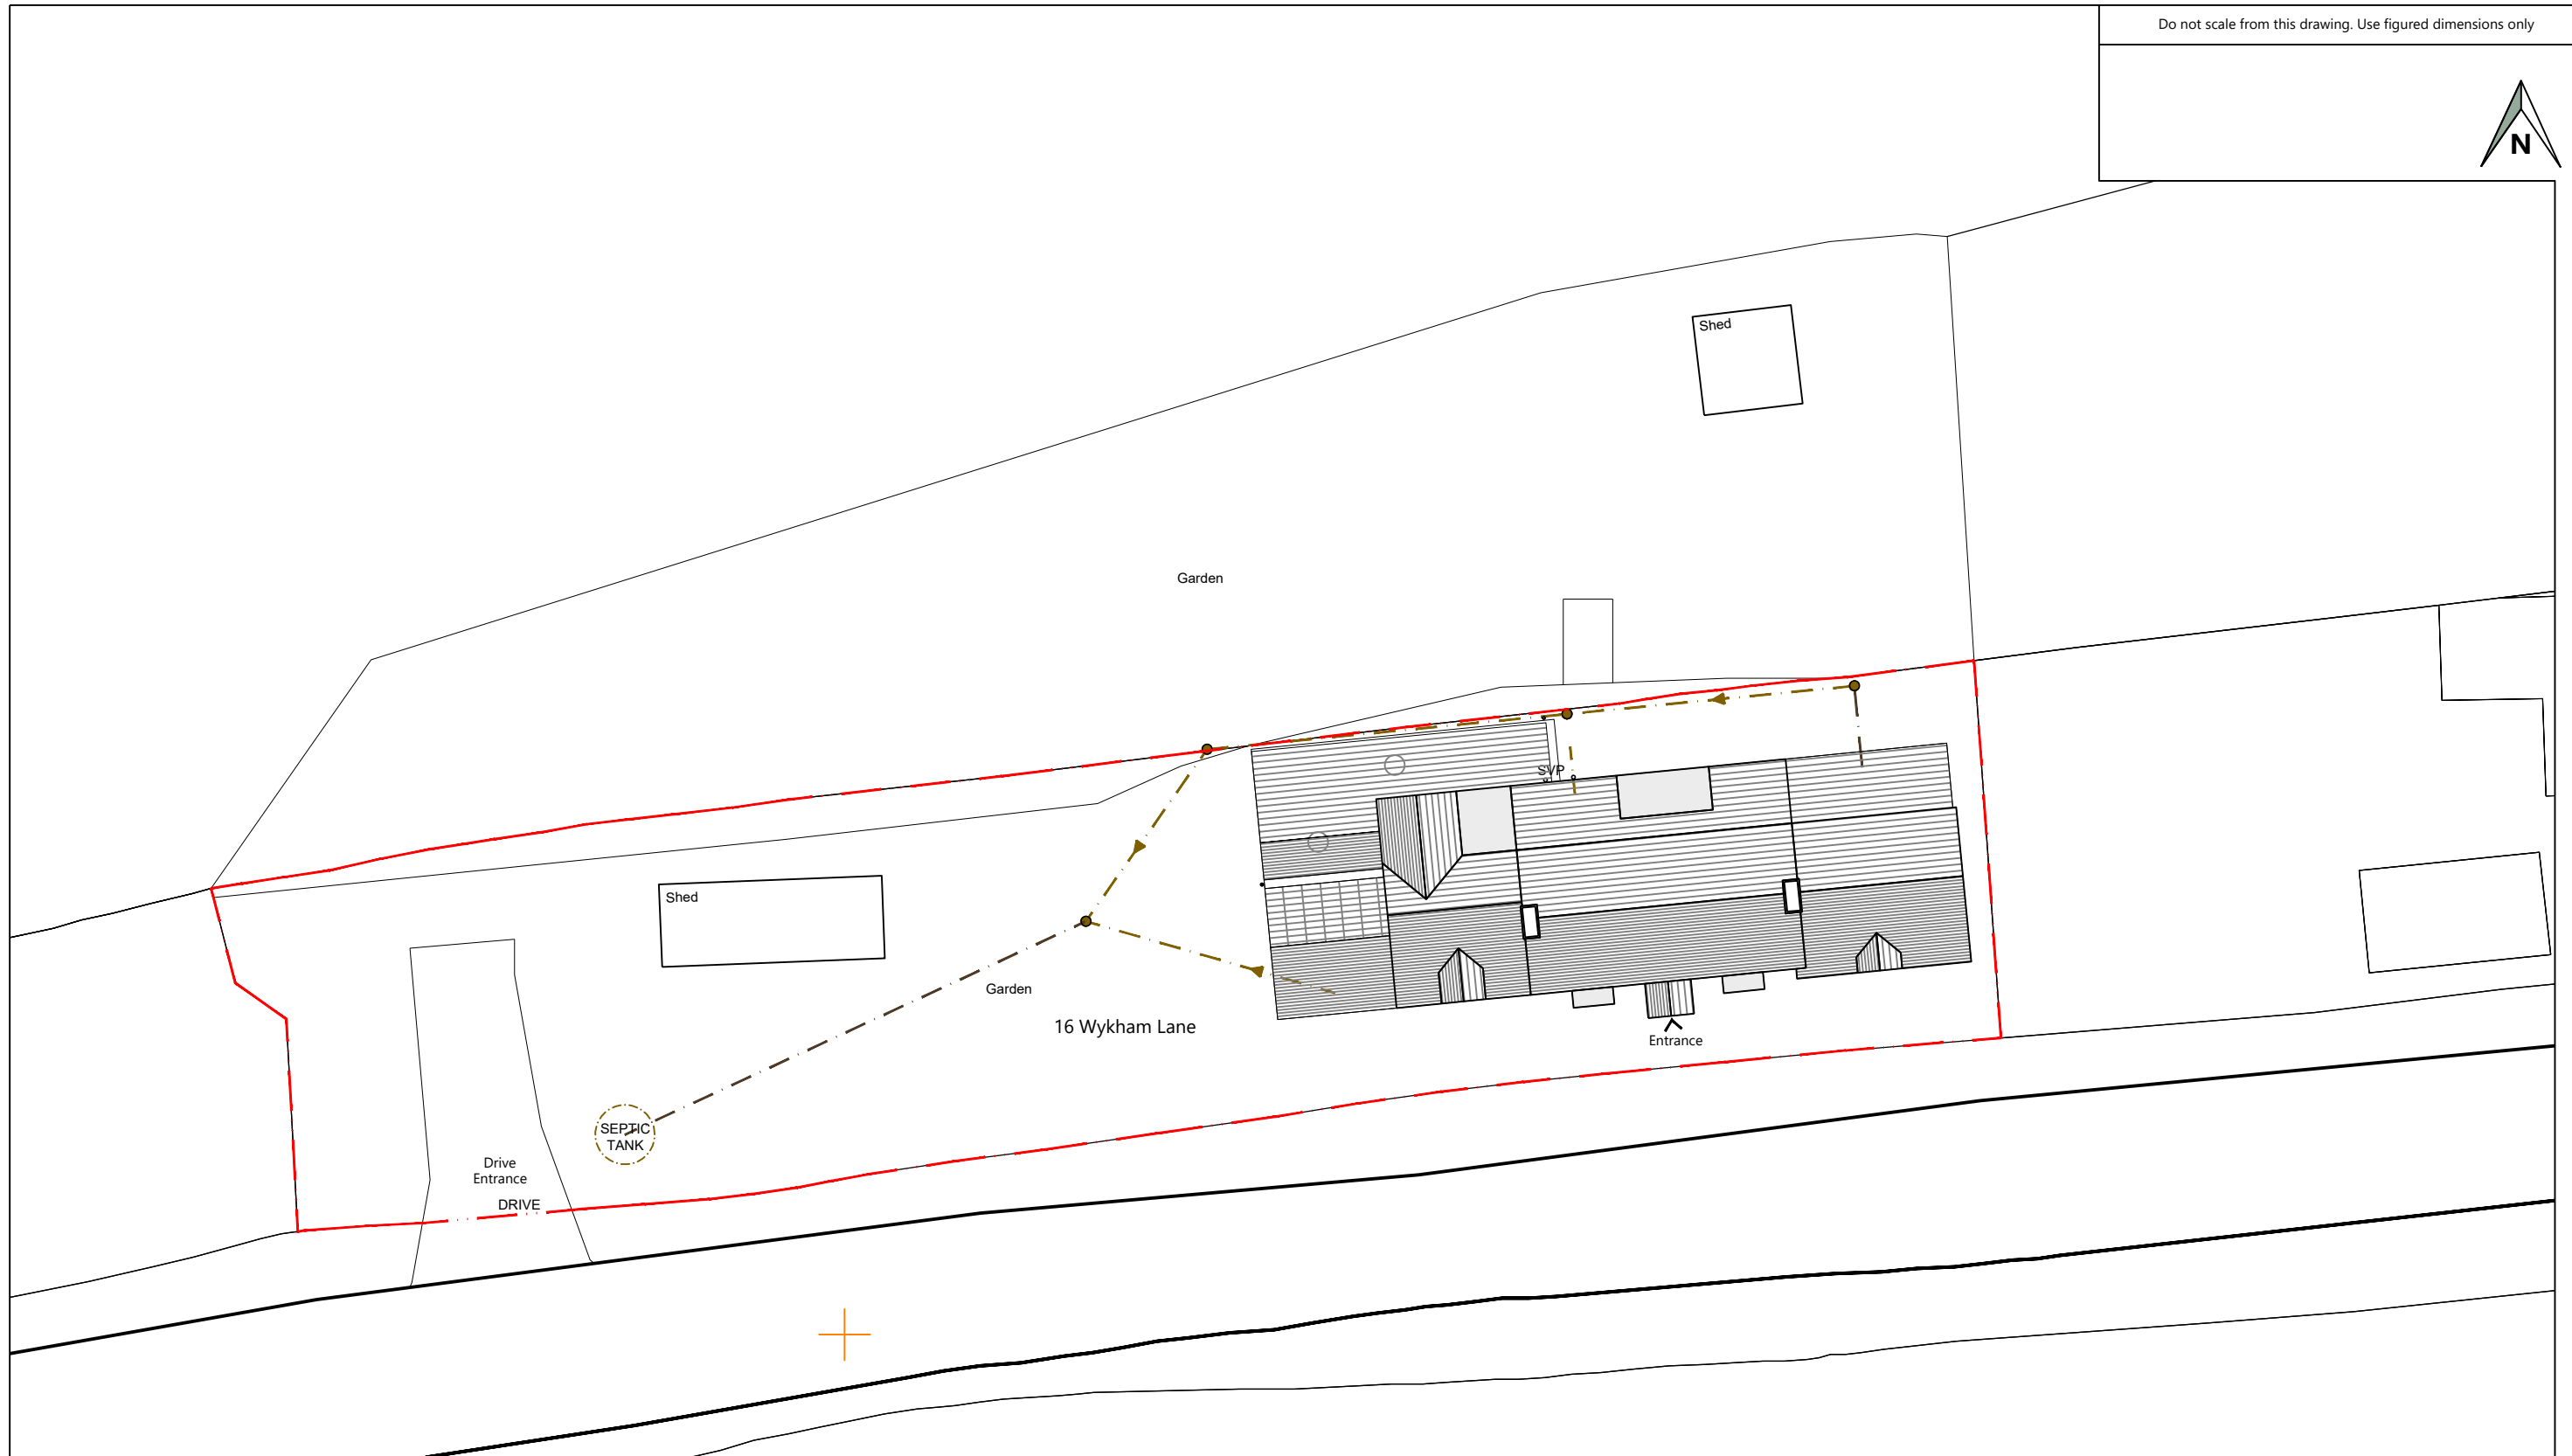

| | | |
|----------|-------------|----------|
| / | First Issue | 17.06.20 |
| Revision | Details | Date |

TE Architecture
Architecture & Design

The Studio @
Appletree Cottage
Sibford Gower
Oxfordshire
OX15 5RS

Email: info@tearchitecture.co.uk Tel: 01295 236200 / 07500 465555

Project:
16 Wykham Lane, Bodicote

Drawing Title:
Existing Block Plan

Drawing Scale:
1:200

Paper Size:
A3

| | | |
|----------------|-------------|-----------|
| Job No: | Drawing No: | Revision: |
| 20_001_ | 002 | / |