


THE LONG HOUSE
SIR FORD FERZIC

SKETCH PLAN SHOWING LOCATION OF
 HAWTHORN TREE

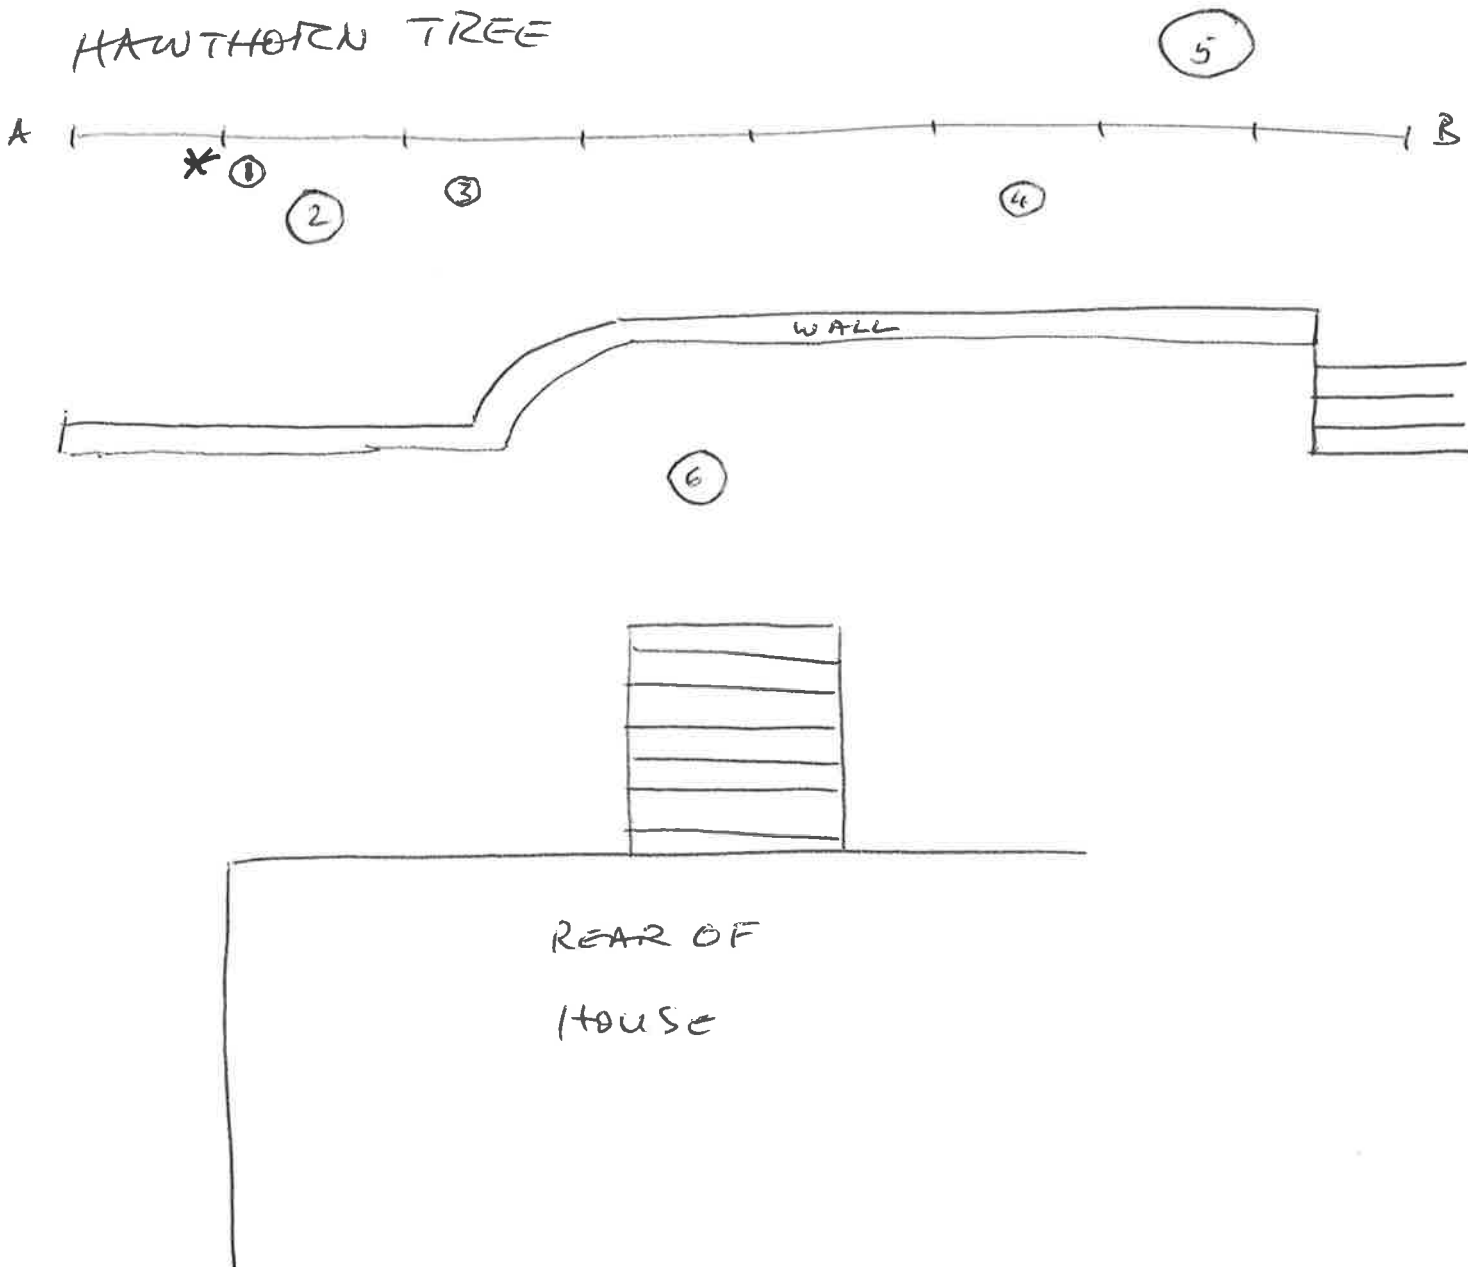

KEY

- A - B = FENCE AND HEDGE BOUNDARY
- * 1 = HAWTHORN (SUBJECT OF APPLICATION) TO BE REMOVED.
- 2 = SOUTHERN BEECH
- 3 = " "
- 4 = SYCAMORE ON SCHOOL GROUNDS.
- 6 = SORBUS.